



STUDIO / Garden room Drawing No 01

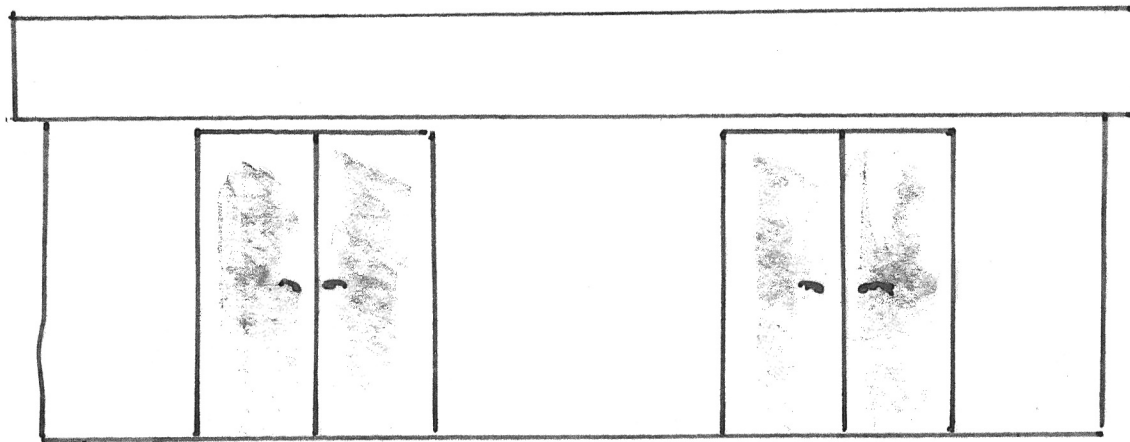

2.8 meters


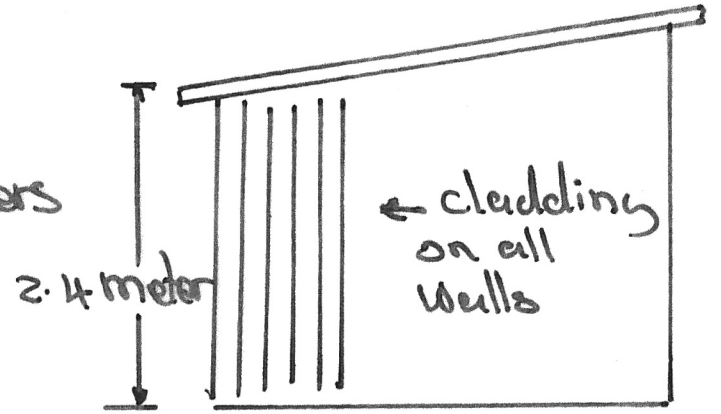


2.4 meter

← cladding on all walls

South East

North East

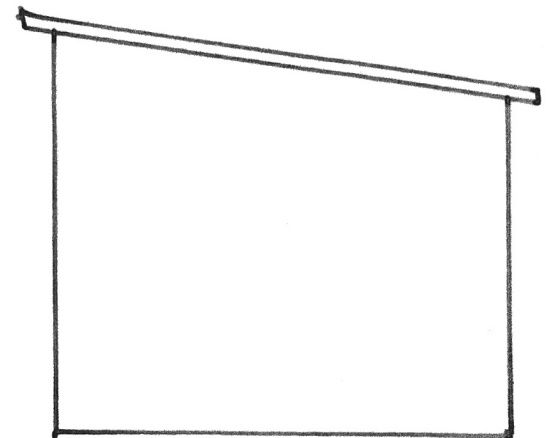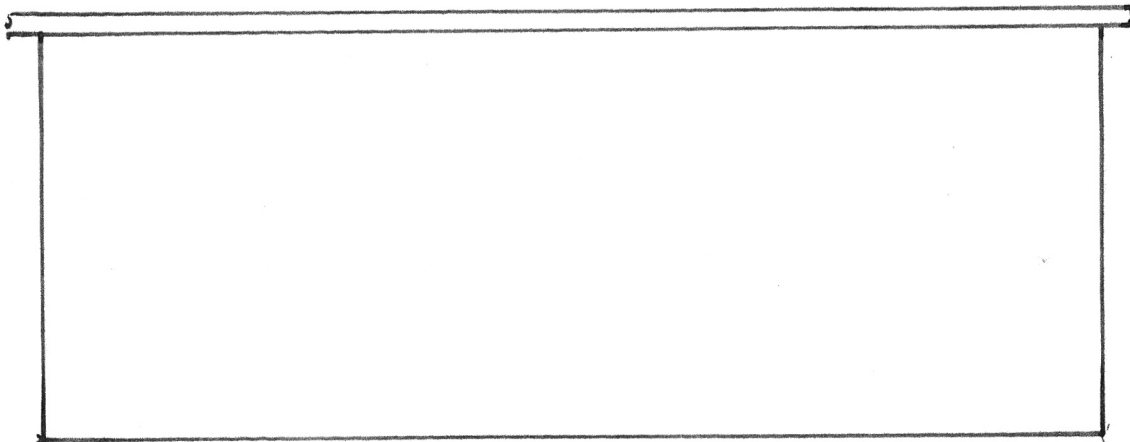

North West

South West

Scale 1:50 on A4
1 2 meter