



LOCATION PLAN  
1:1250

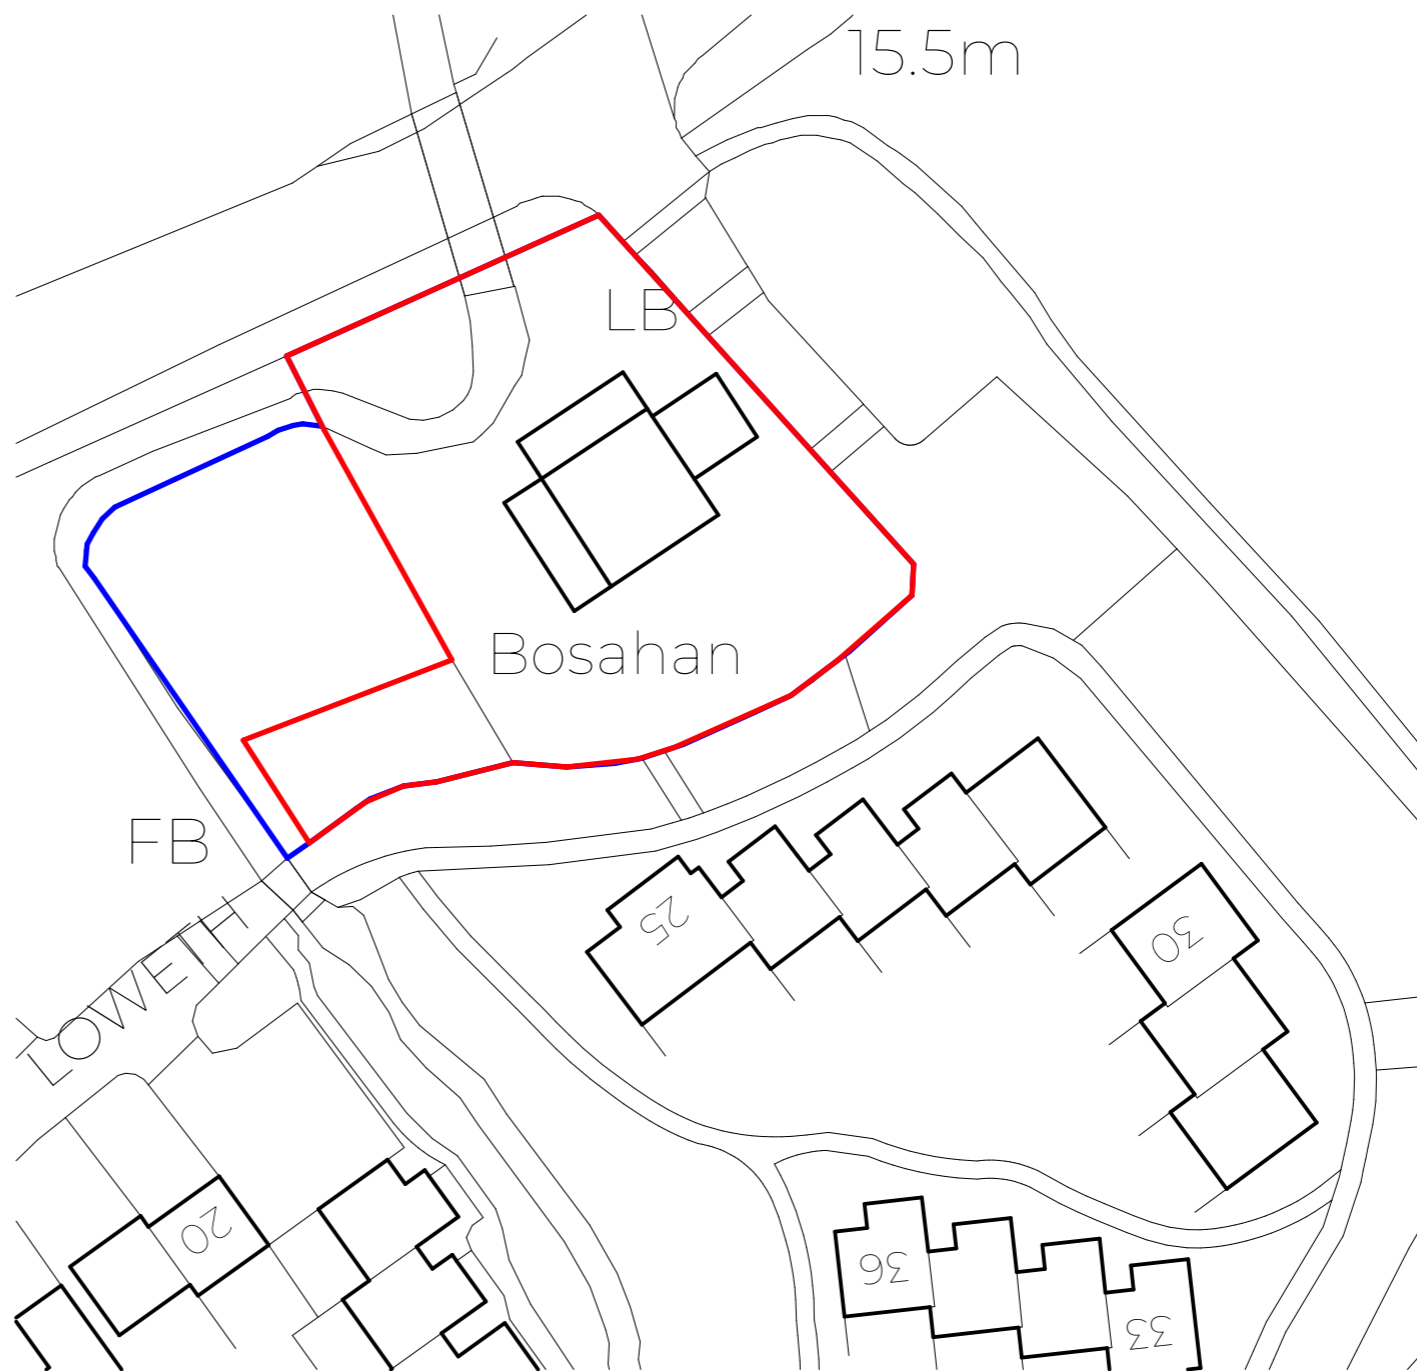

BLOCK PLAN  
1:500

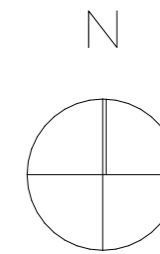

COPYRIGHT DART ARCHITECTURE LIMITED  
ALL DIMENSIONS TO BE CHECKED ON SITE AND ANY DISCREPANCIES TO BE REPORTED TO DART ARCHITECTURE LIMITED  
DO NOT SCALE FOR CONSTRUCTION PURPOSES

Scale:  
1:1250  
0 10m 20m 50m

Notes:  
1:500  
0 5m 10m 20m

Rev.	Description	Drawn	Date

# DART

Mobile: +44 (0) 7859 901 572  
Email: mail@dartarchitecture.co.uk

Project Title:  
PROPOSED RENOVATION OF EXISTING DWELLING

Project Address:  
BOSAHAN  
PENDRA LOWETH  
FALMOUTH

Client:  
MR DART AND MS DEAN

Drawing Title:  
LOCATION AND BLOCK PLAN

Scale: 1:1250, 1:500@A3	Drawn: JD
Date: 03/24	Checked: SJ

Drawing No: DA183-PL-00-01	Rev: 02
-------------------------------	------------

PLANNING