



**EXISTING EXTERNAL FINISHES**  
**ROOF:** RED CLAY TILES  
**EXT FINISH:** WHITE RENDER / RED FACING BRICK / BLACK TIMBER  
**FASCIA/SOFFITS:** BLACKTIMBER FASCIA, WHITE TIMBER SOFFIT  
**GUTTERING/DOWNPipes:** BLACK UPVC  
**WINDOWS:** WHITE UPVC  
**DOORS:** WHITE UPVC

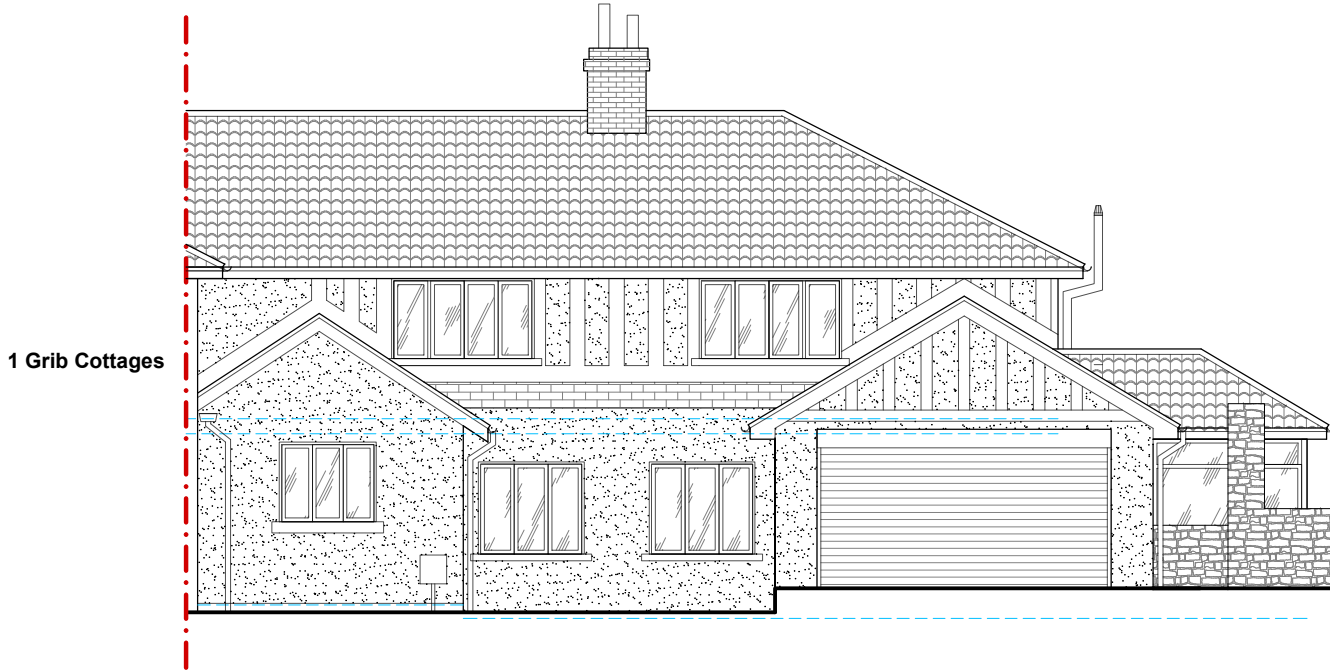

**EXISTING FRONT (SOUTH WEST) ELEVATION**

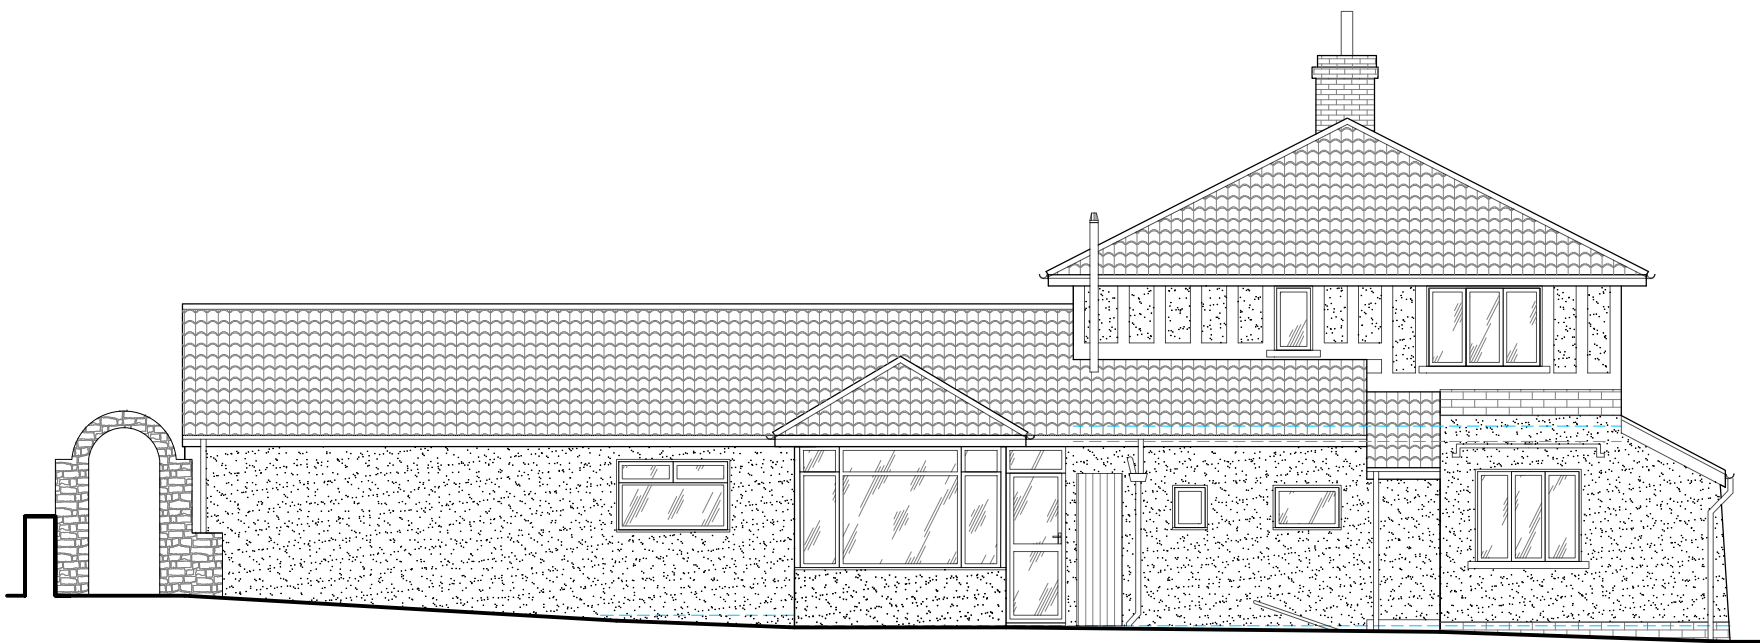

**EXISTING SIDE (SOUTH EAST) ELEVATION**



**EXISTING REAR (NORTH WEST) ELEVATION**



**JLS Design Services**



23 High Street, Yatton  
 North Somerset  
 BS49 4JD

T. 01934 838 152  
 E. Office@jlsdesignservices.co.uk  
 W. www.jlsdesignservices.co.uk

JOB No. JLS/2023/0151	DRAWN MS	DATE 30/01/2024	REV
NOTES			
General Notes This drawing and design is copyright to JLS Design Services and remains the property of JLS Design Services, and as such the contents must not be disclosed to anyone or reproduced in any way without prior consent from JLS Design Services.			

PROJECT <b>SPLIT EXISTING HOUSE INTO TWO SEPARATE DWELLINGS</b>		
ADDRESS <b>2 GRIB COTTAGES, GRIB LANE, BLAGDON, BS40 7SA</b>		
DRAWING TITLE <b>EXISTING ELEVATIONS</b>		
SCALE 1:100	SIZE A3 SHEET	DRAWING NUMBER <b>JLS-3</b>