

Figured dimensions only are to be used.Contractor must verify all dimensions on site before commencing any work. Any discrepancies must be brought to the attention of the architect.

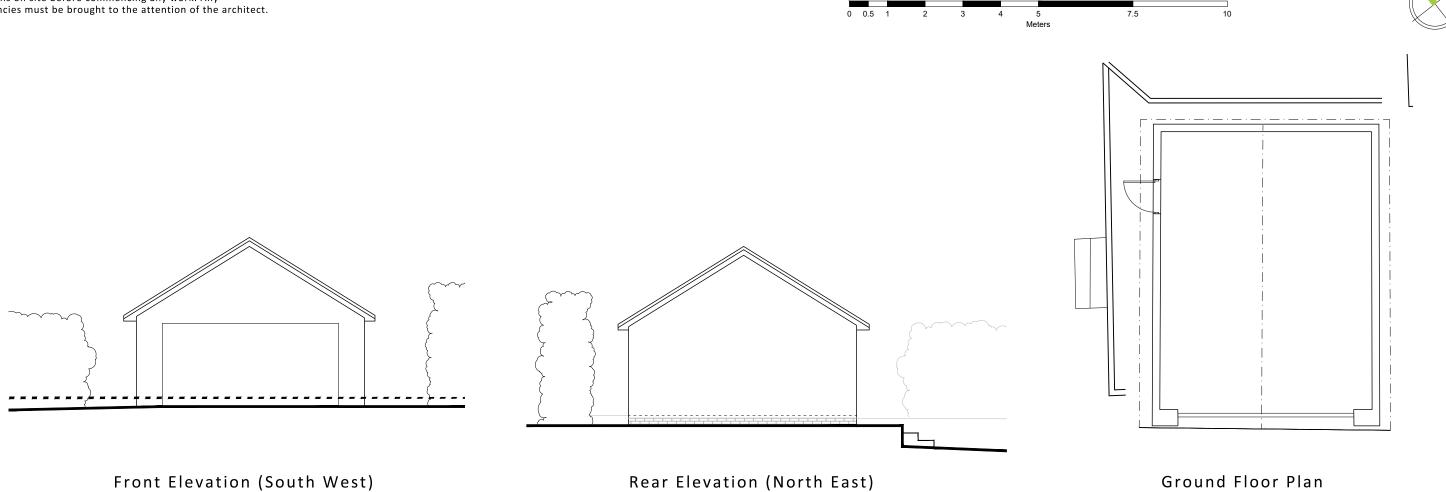

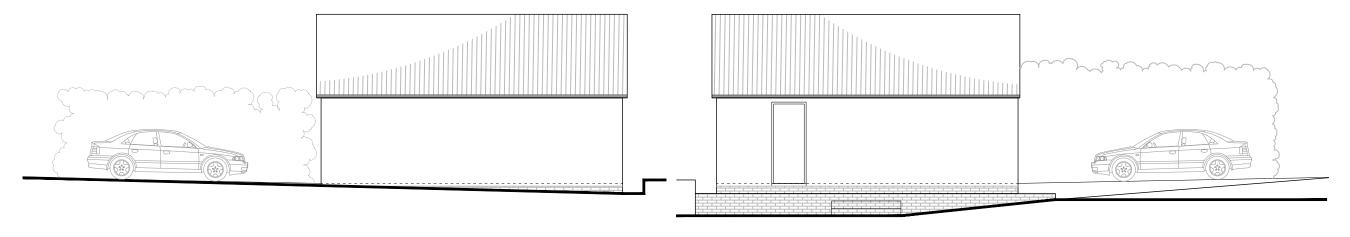

Side Elevation (South East)

Side Elevation (North West)



W.H.ARCHITECTS LTD
Bookbinder House,
1 Kingsdown Parade
Bristol, BS65UD
0117 973 5690
www.wharchitects.co.uk

12 Knightcott Road, Abbots Leigh BS8 3SB Garage Plan, Existing

Project

Drawing

1:100 Dec '23 @A3 Drawn by EJ Checked by LM
Status
PLANNING

Revisions

1553-23 / 1110