


Section B-B as Proposed

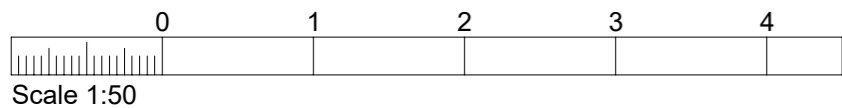

SECTION B-B as PROPOSED

Proposed first floor extension over Garage at
14 Millcross, Clevedon, BS21 5JL

Peter J Bath

Project Design and Construction Management Ltd

5 Halswell Road
Clevedon
Somerset
BS21 6LD

Date: MAR 2024
Scale: 1:50 at A3
Drg No: PDCM:719-08A

07710-063216
01275-870781
pete@peterbath.co.uk
www.peterbath.co.uk