





**BLOCK PLAN - Scale 1:500**

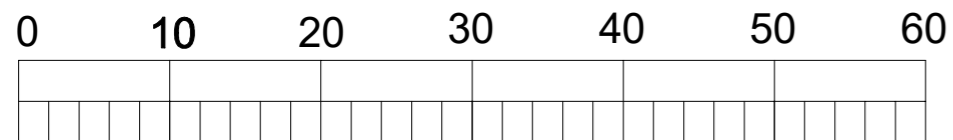


**Scale 1:500**



**LOCATION PLAN - Scale 1:1250**

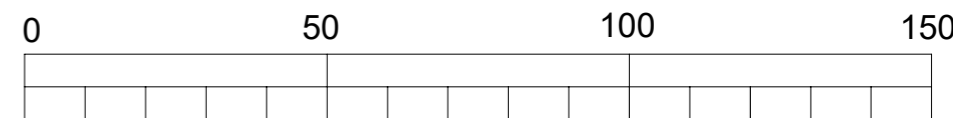

**Scale 1:1250**

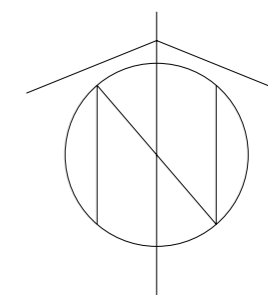

**Peter J Bath**

**Project Design and Construction Management Ltd**

5 Halswell Road  
Clevedon  
Somerset  
BS21 6LD

Date: MAR 2024  
Scale: 1:500 & 1:1250 at A3  
Drg No: PDCM:719-10

07710-063216  
01275-870781  
pete@peterbath.co.uk  
www.peterbath.co.uk

**LOCATION/BLOCK PLAN as PROPOSED**

Proposed first floor extension over Garage at  
14 Millcross, Clevedon, BS21 5JL