






Solar panels with battery storage

Natural slate roof

Roof lights over kitchen within vaulted ceiling

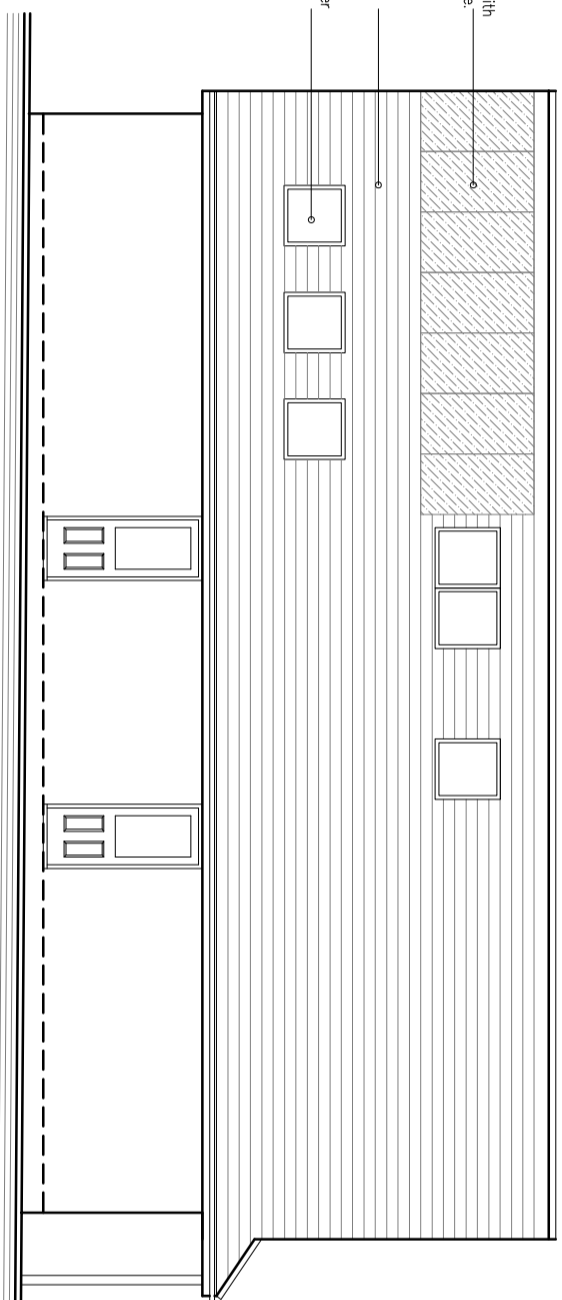


Side Elevation 1 (West Facing)

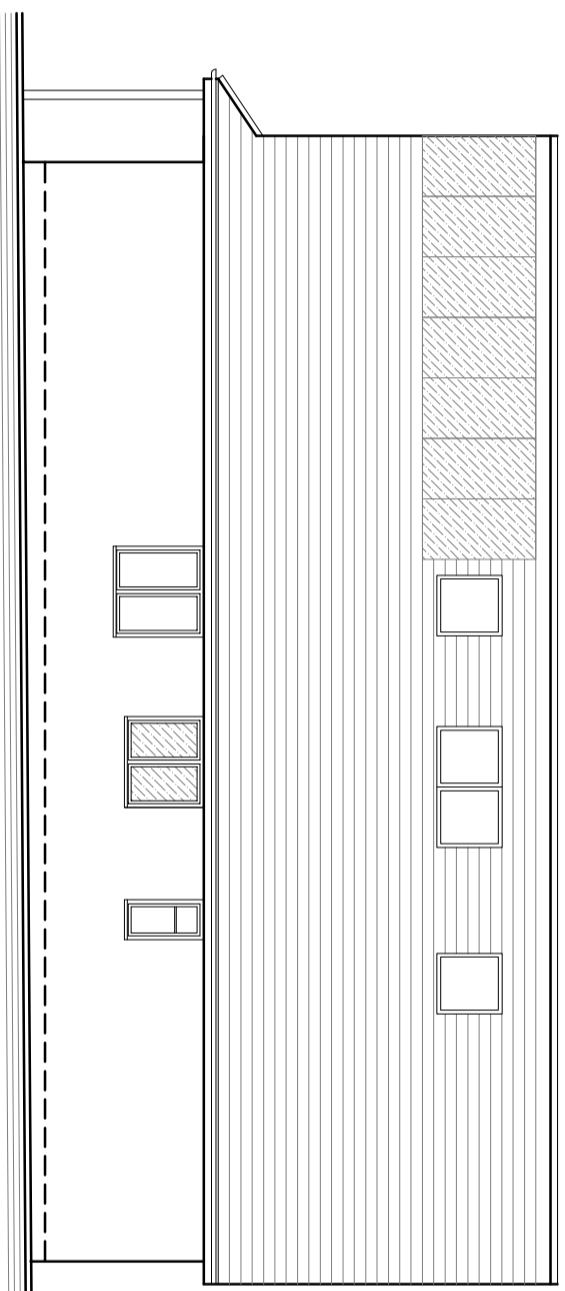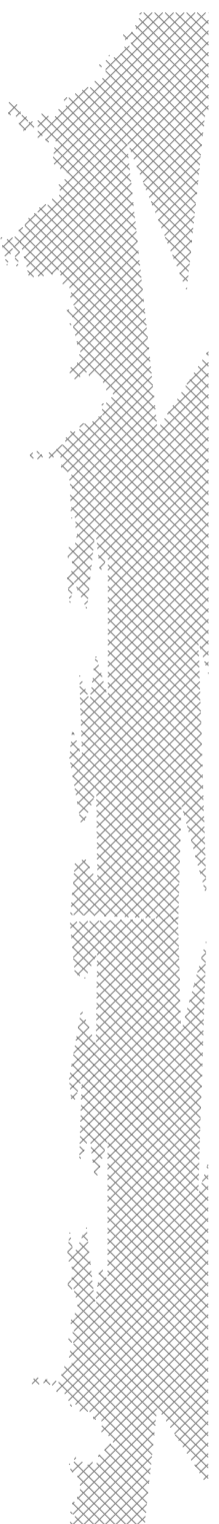

Side Elevation 2 (East Facing)

Crown Copyright 2008. All rights reserved. Licence number 100020449  
All dimensions to be checked on site.

Drawing Revision Details:

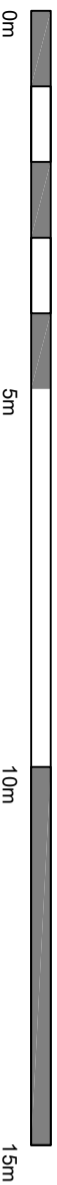

1:100

Project:	Replacement Dwelling	Drawing Title:	Proposed Elevations
Client:	Mr & Mrs McCarthy	Drawing No:	EE.02
Address:	28 Solent Drive Barton on Sea Hampshire BH25 7AW.	Scale:	1:100 @ A3
		Revision:	-
		Date:	February 2024