
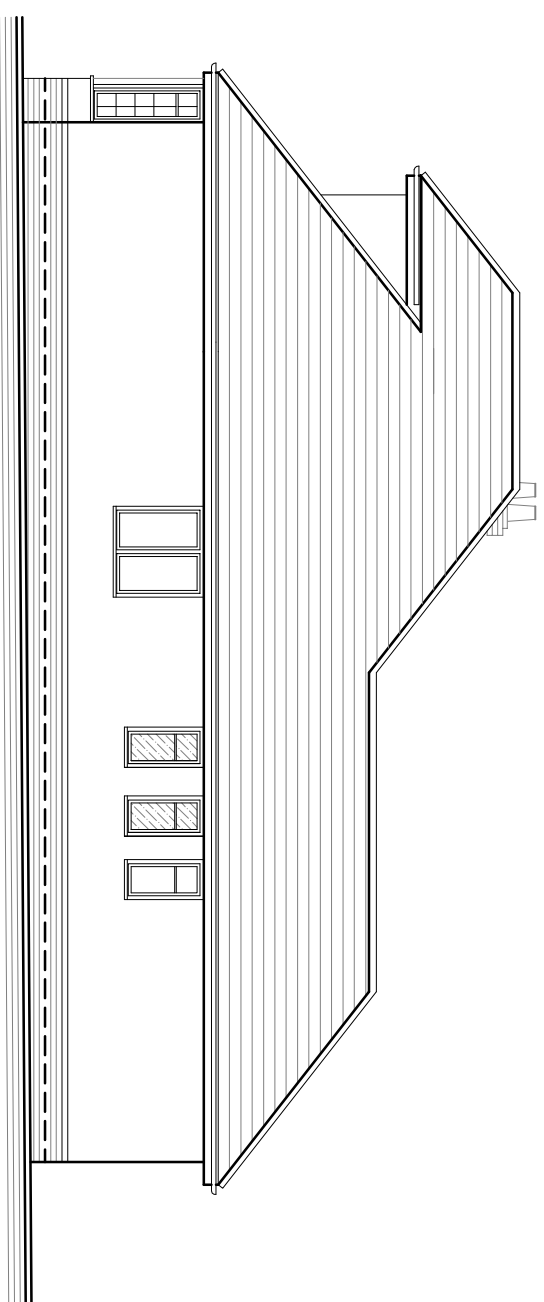


Side Elevation 1 (West Facing)

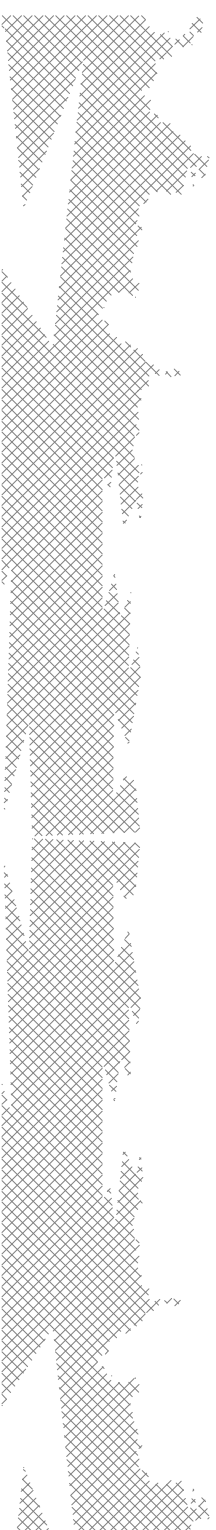

Side Elevation 2 (East Facing)

Crown Copyright 2008. All rights reserved. Licence number 100020449  
All dimensions to be checked on site.

Drawing Revision Details:



1:100

Project:	Replacement Dwelling	Drawing Title:	Existing Elevations
Client:	Mr & Mrs McCarthy	Drawing No:	EE.02
Address:	28 Solent Drive Barton on Sea Hampshire BH25 7AW.	Scale:	1:100 @ A3
		Revision:	-
		Date:	February 2024



**MORGAN BUILDING DESIGN**  
ARCHITECTURAL DRAWING & TRAINING SOLUTIONS  
M. 07798 918538 | T.01590 381131  
home@morganbuildingdesign.co.uk