



own Copyright 2024. All rights reserved. Licence number 100022432

Location Plan Scale 1:1250
As existing.

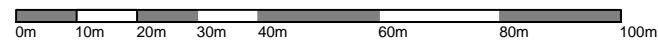

Site Layout Scale 1:500
As proposed with Extension shown hatched & existing in blue.

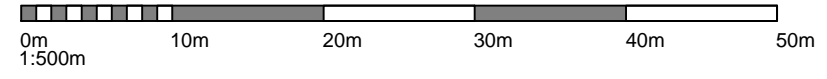

Crown Copyright 2008. All rights reserved. Licence number 100020449 Drawing Revision Details:
All dimensions to be checked on site.

Project:	Replacement Dwelling	Drawing Title:	Location Plan
Client:	Mr & Mrs McCarthy	Drawing No:	LP.01
Address:	28 Solent Drive Barton on Sea Hampshire. BH25 7AW.	Scale:	As stated @ A3
		Revision:	A
		Date:	February 2024

