



copyright: this drawing is the copyright of MARCHitecture Architectural Design and may not be reproduced without their permission in writing




note: it is the contractors responsibility to check all dimensions and levels on site and report all discrepancies immediately to the architect the contractor should not scale off the drawings under any circumstance.

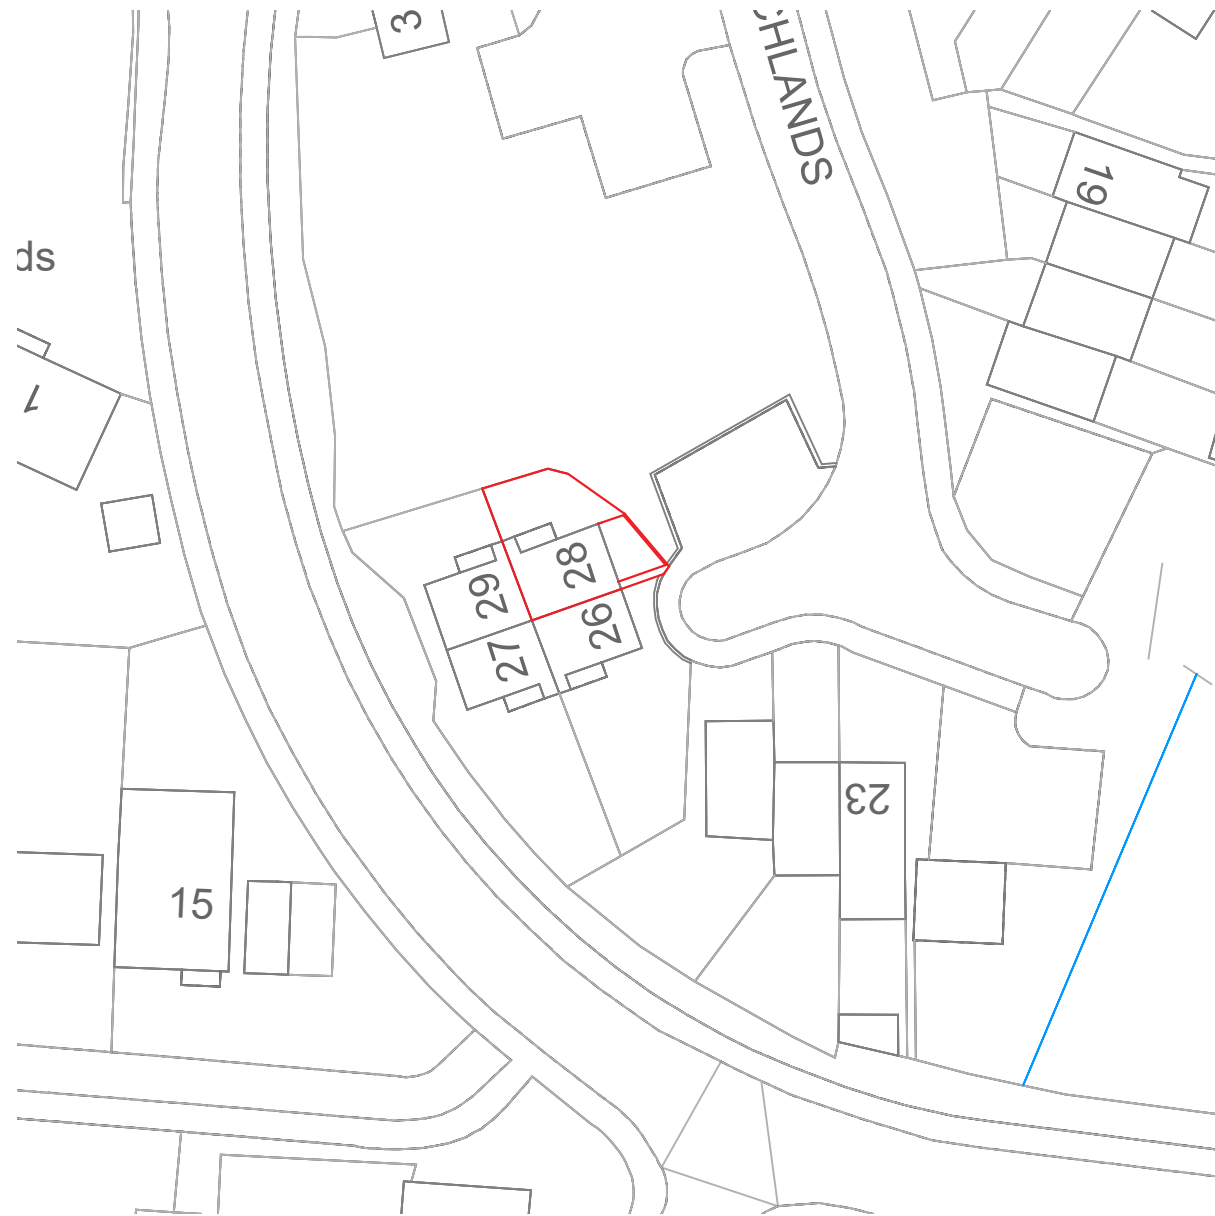

Block Plan -SCALE 1:500

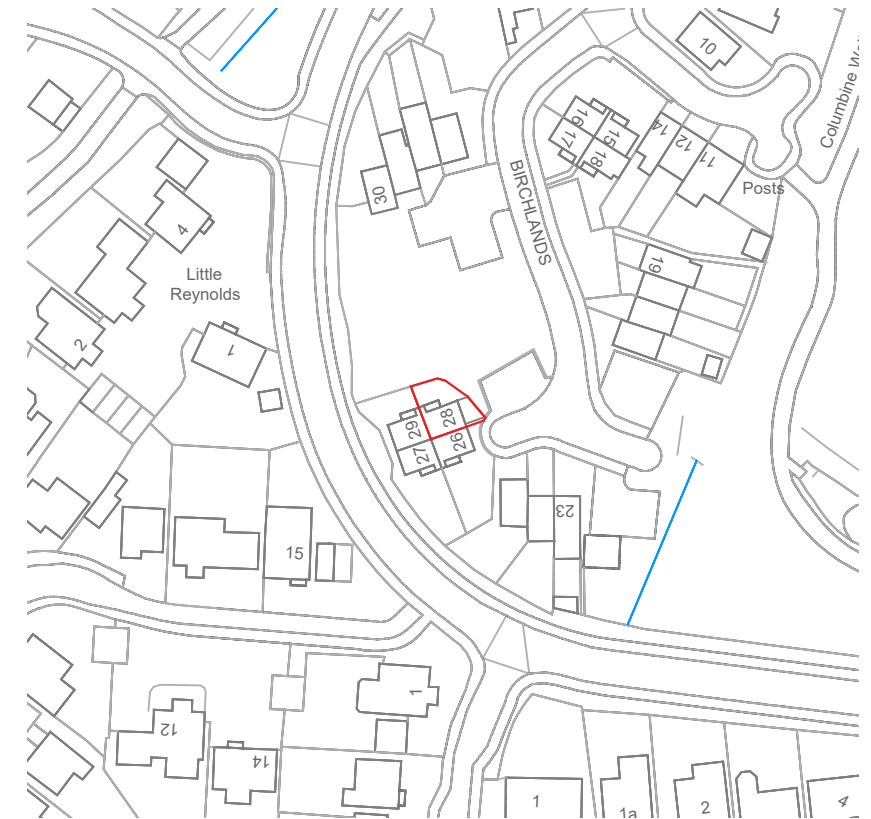

Location Plan -SCALE 1:1250

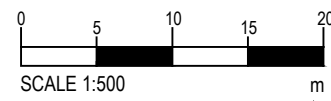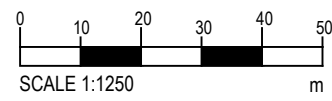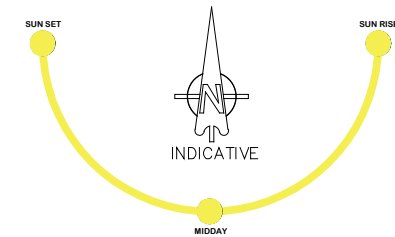

T 023 80972477
M 07771964926
W www.marchitectureltd.co.uk
E marc@marchitectureltd.co.uk

rev.	description	date	drawn

client Mr Fitzpatrick
project 28 Birchlands
Totton
SO40 7QB

scale as shown
date March 2024
drawn MJ

title Block & Location Plan

dwg no. 102