


1 Existing Ground Floor
1 : 50

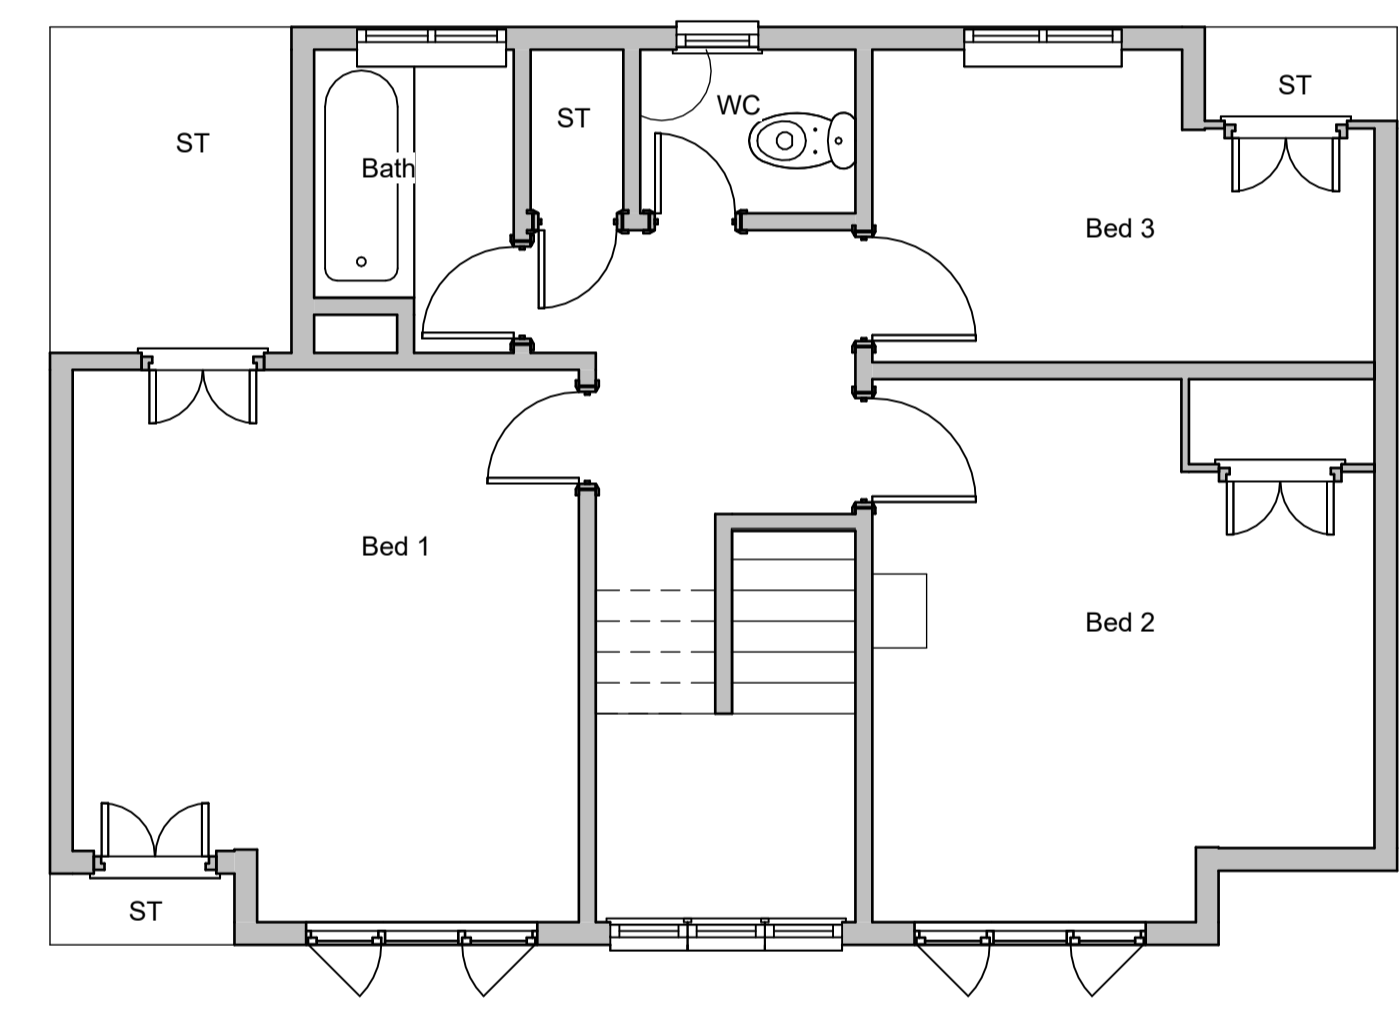

2 Existing First Floor
1 : 50

Rev	Description	Date

PROJECT
**60 Brook Avenue
North, BH25 5HQ**


TITLE
Existing Plans

CLIENT
DS & AS McLean

DRAWN BY	CHECKED BY	DATE
AH	AH	21.02.24

SCALE (@ A1)	PROJECT NUMBER
1 : 50	1018

DRAWING NUMBER	REV
100	

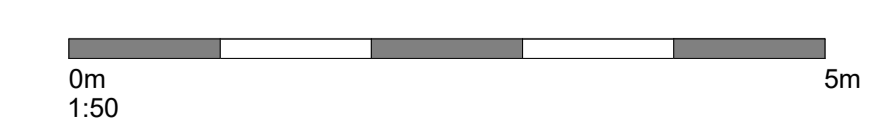

DO NOT SCALE FROM THIS DRAWING. REPORT ANY DISCREPANCIES TO THE AUTHOR