
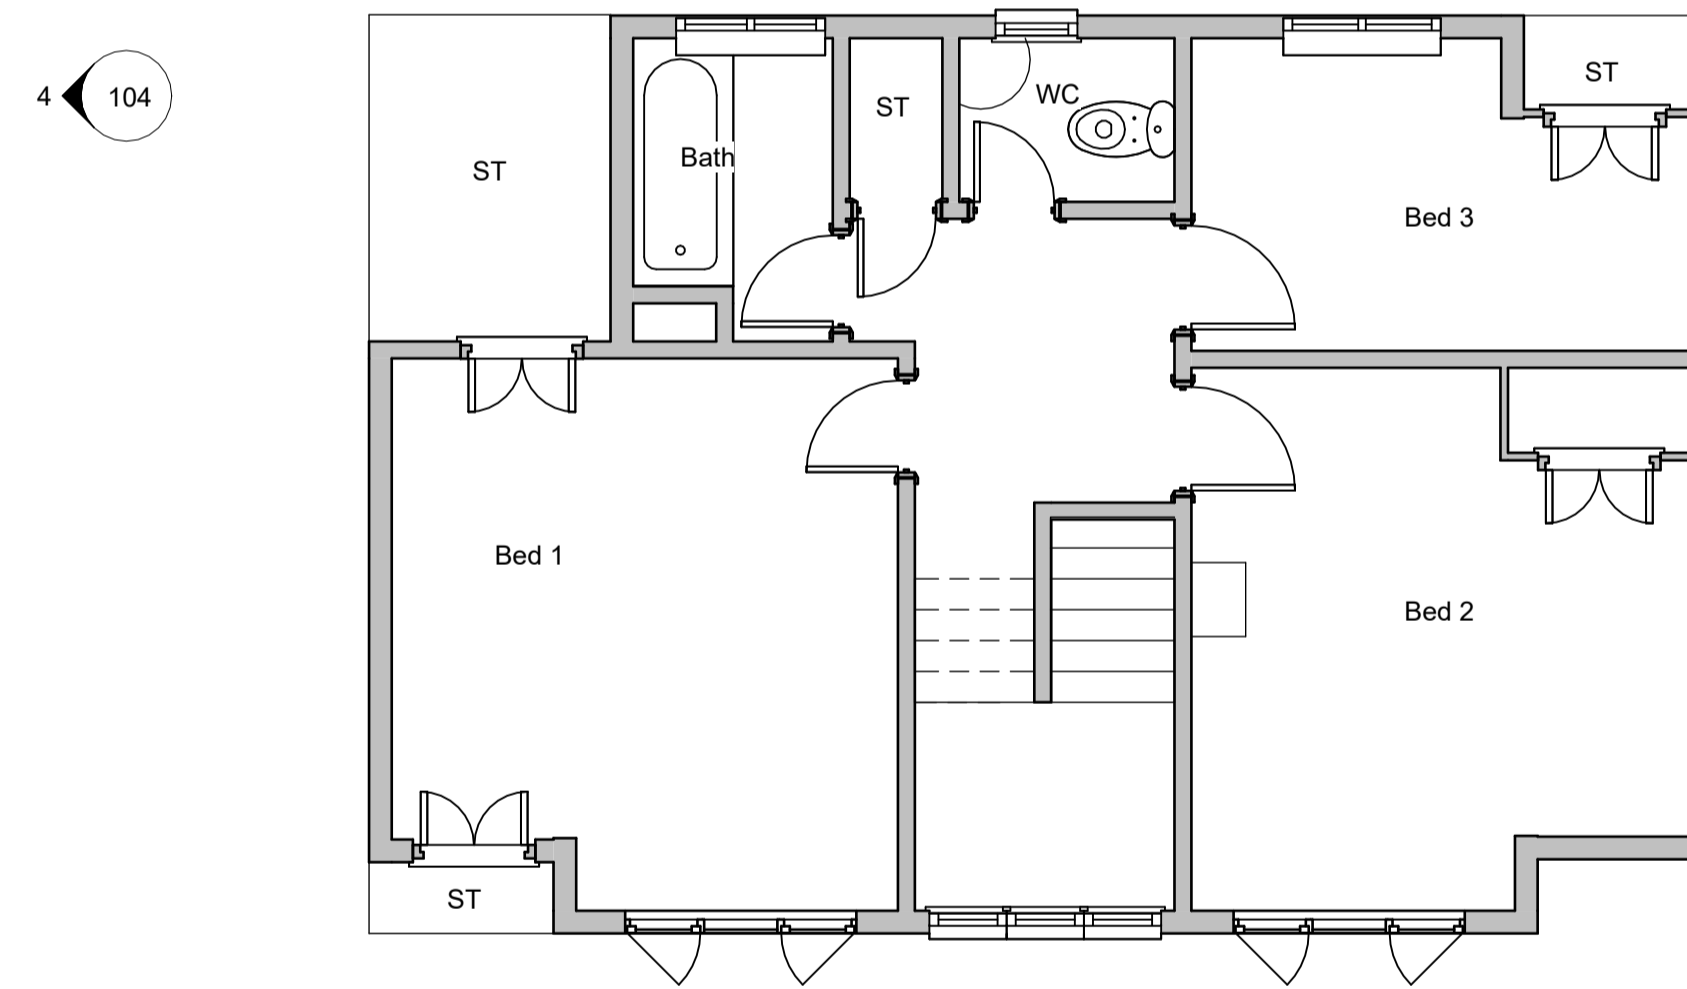


**1 Proposed Ground Floor**  
1 : 50

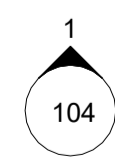

**2 Existing First Floor (no changes)**  
1 : 50

Rev	Description	Date

PROJECT

60 Brook Avenue  
North, BH25 5HQ

TITLE

Proposed Plans

CLIENT

DS & AS McLean

DRAWN BY	CHECKED BY	DATE
AH	AH	21.02.24

SCALE (@ A1)	PROJECT NUMBER
1 : 50	1018

DRAWING NUMBER	REV
103	

DO NOT SCALE FROM THIS DRAWING. REPORT ANY DISCREPANCIES TO THE AUTHOR

