



SECTION A-A

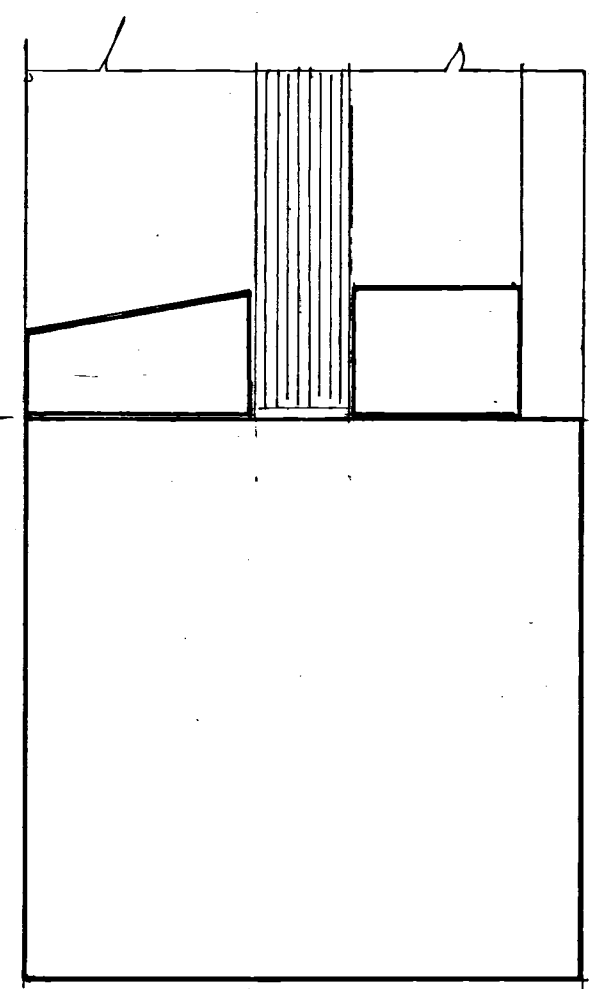

SECTION B-B

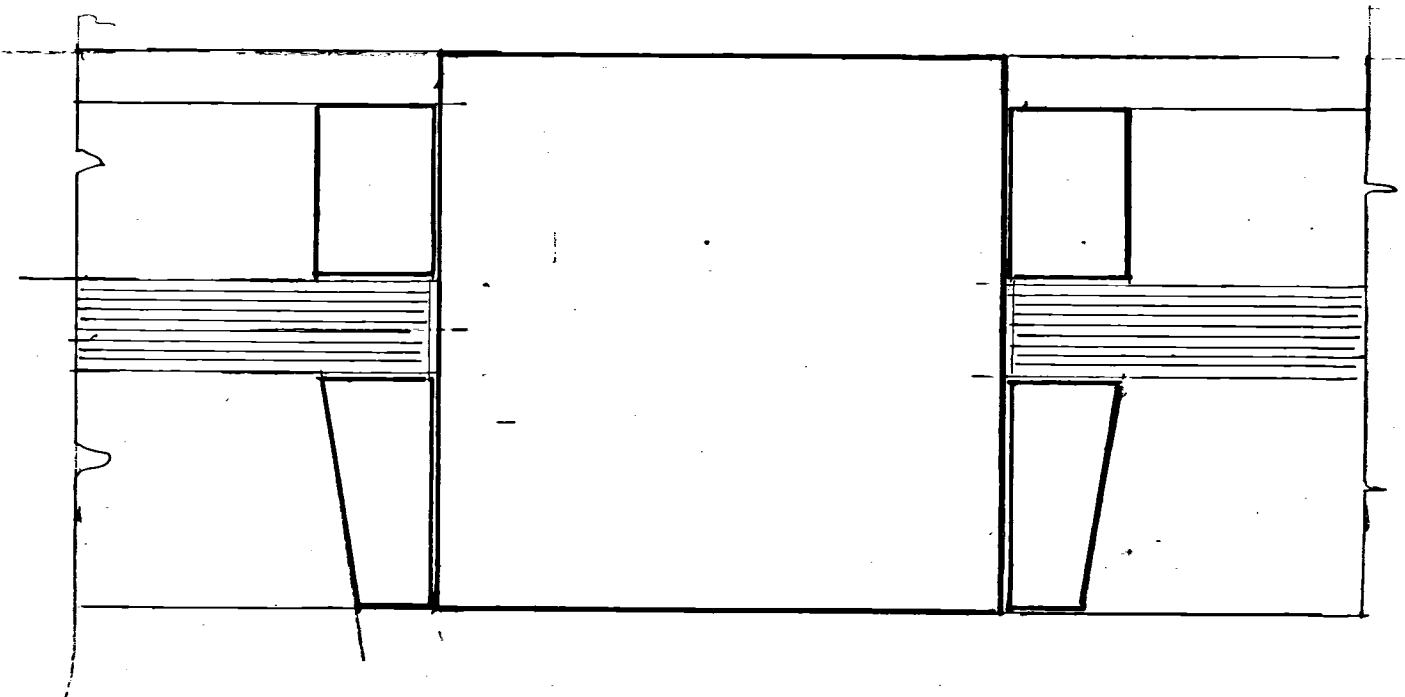

SECTION C-C

PROPOSED EXTENSION  
 OLD HOUSE  
 THE STREET  
 LITTLE THURLOW  
 HAVERHILL  
 SUFFOLK

DETAILS OF GLAZING ABOVE PATIO DOORS  
 SCALE-1/10 & 1/2

DRAWING No. 20/3.3 REV.

R P RUSHTON 37 GARDENERS WALK, ELMSWELL BURY ST EDMUNDS