




Internal Elevation

 

External Elevation

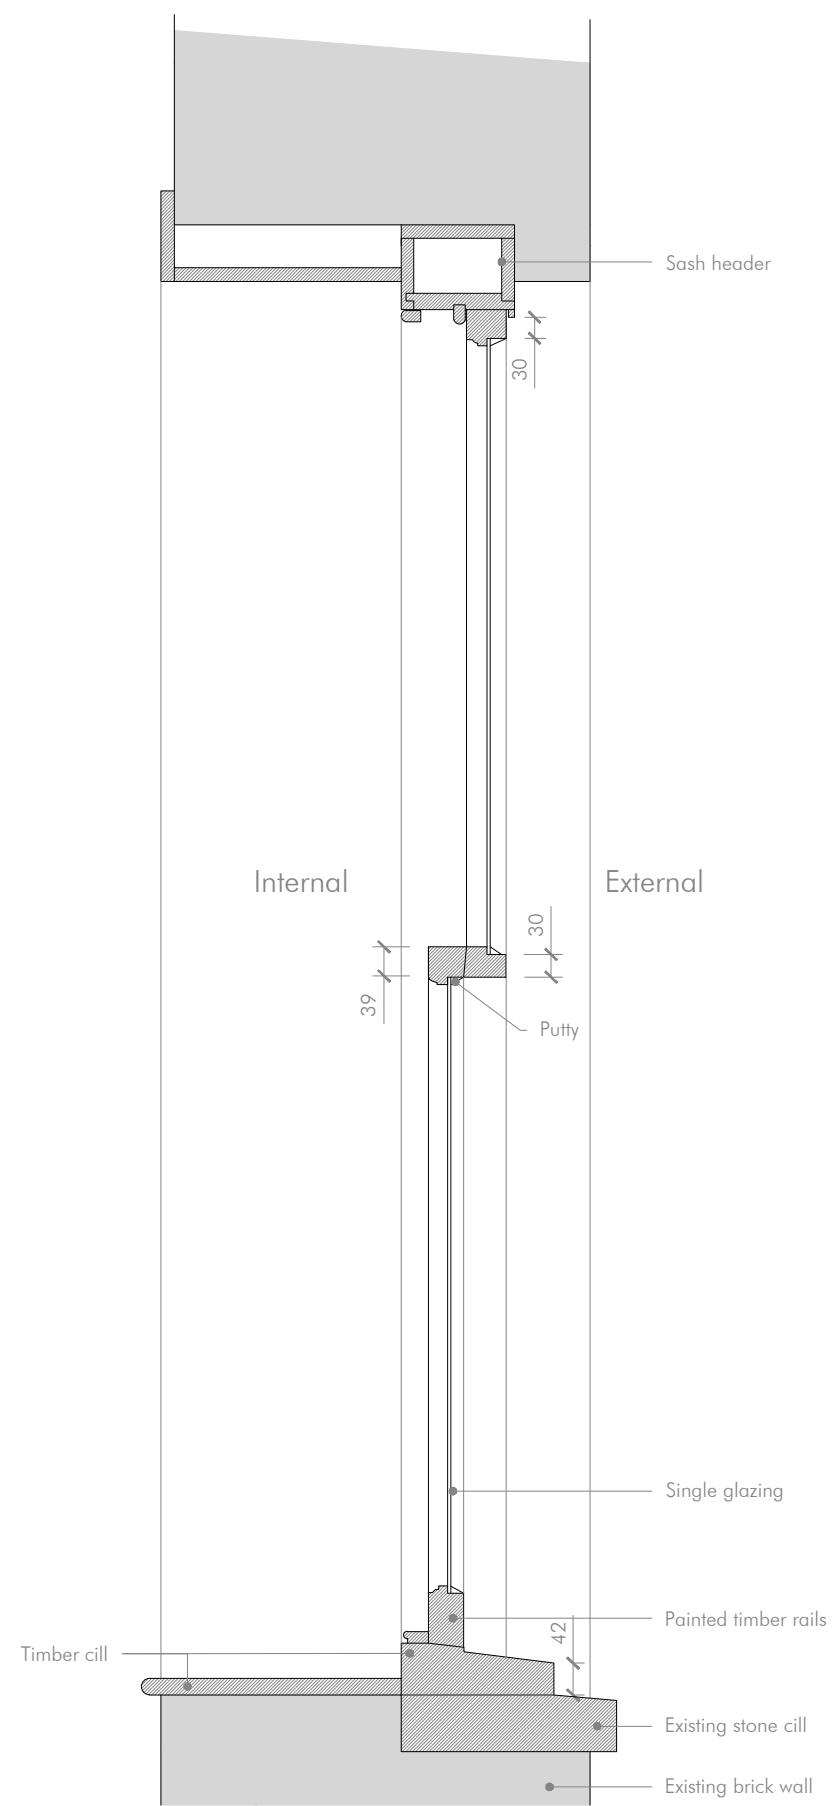

Sectional View - Window Head and Cill

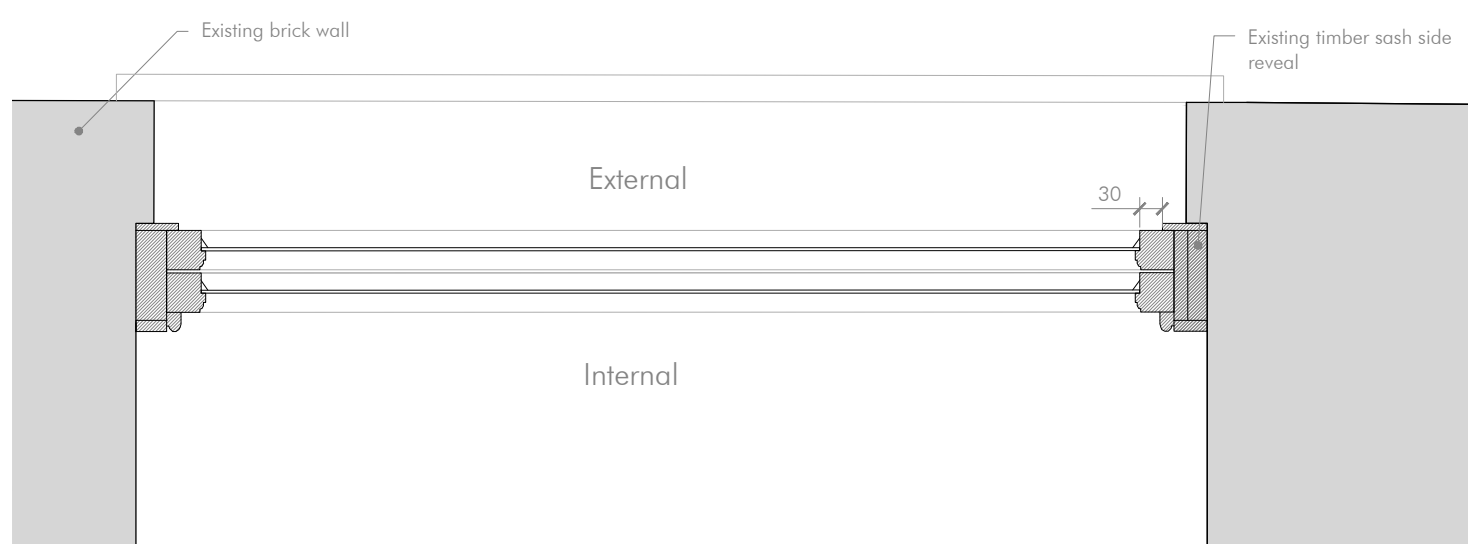

Plan View - 1:10

| | | | | |
|------|-----|------|-------|------|
| 1:10 | 0mm | 0.1m | 0.2mm | 0.5m |
| 1:1 | 0mm | 10mm | 20mm | 50mm |