




NOTE:
Container is painted dark blue (RAL 5000)

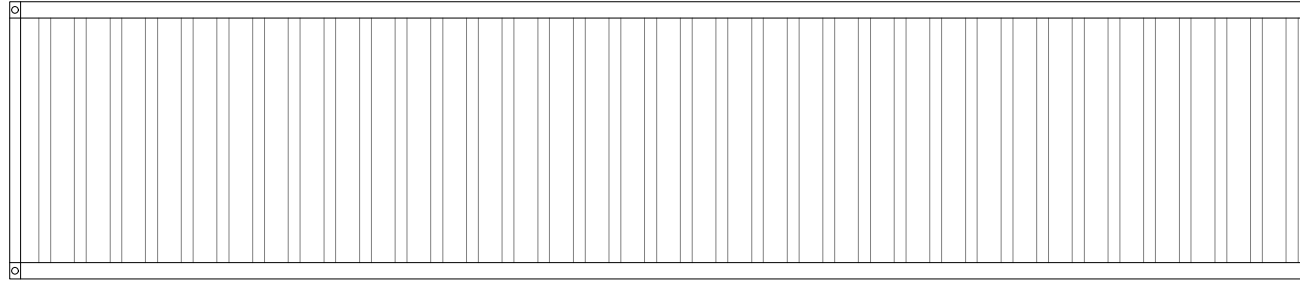


Proposed Side (North) Elevation

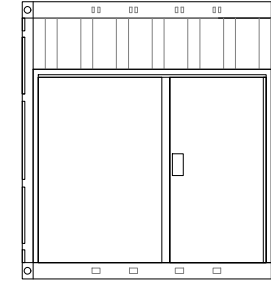


Proposed Rear (East) Elevation

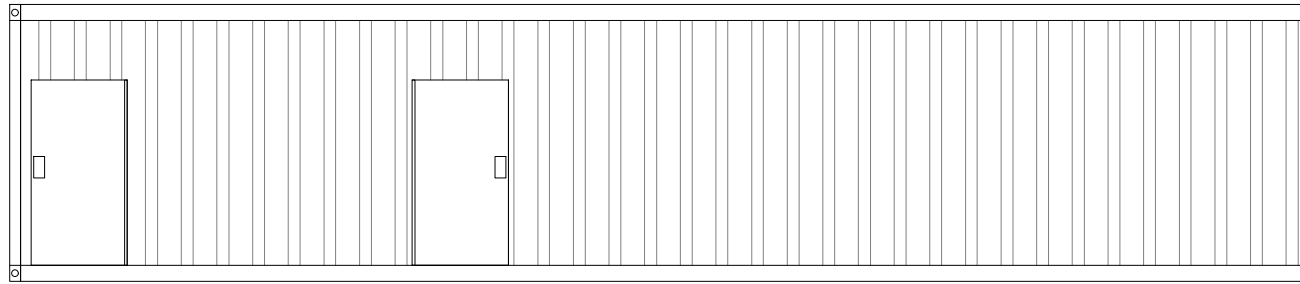

Proposed Side (South) Elevation

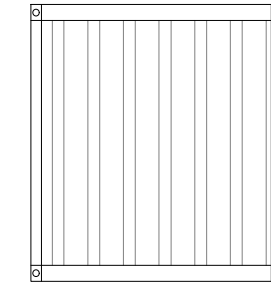

Proposed Front (West) Elevation

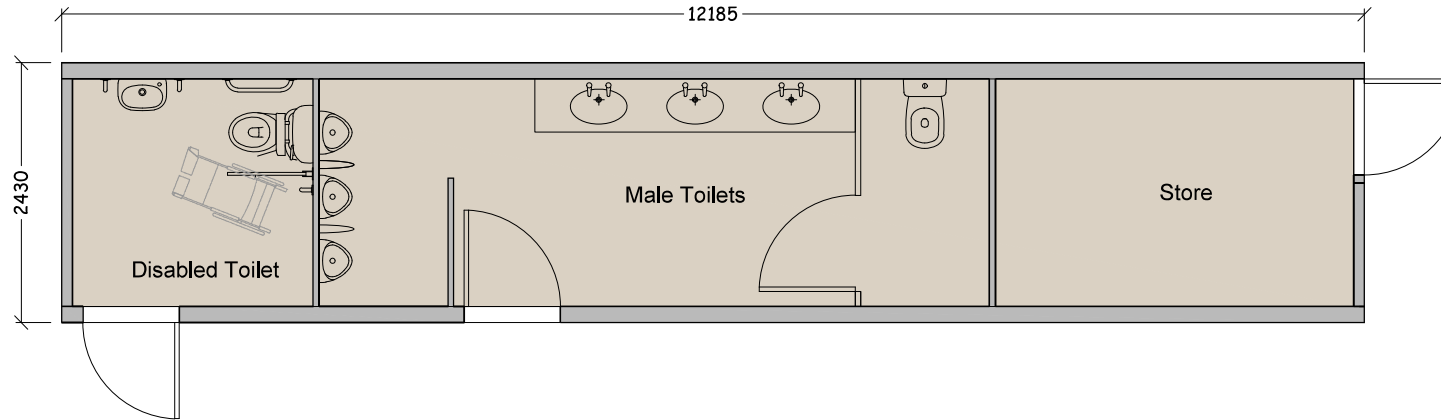

Proposed Plan

<small>Copyright Notice: This drawing is the copyright of Steve Wells Associates and shall not be reproduced without permission. © 2020</small>		
Dwg Purpose Planning		

No.	Revision / Issue	Date

Project Proposed Container at Wisewood JFC Black Lane, Loxley Sheffield, S6 6SE	Client Wisewood JFC Dwg. Title Proposed Container
---	--


**STEVE WELLS
ASSOCIATES**
making sport happen
 Churchill House, Mill Hill, Pontefract, West Yorkshire,
 WF8 4HY t: 01977 797258 e: mail@steve-wells-associates.com

Dwg. No. WJFC-12		Rev. _____
Scale 1:50 @ A3	Date February 2024	
Drawn by GSB	Checked DKW	