



- NOTES**
1. No dimensions are to be scaled from this drawing except for planning purposes.
 2. Contractors must verify all figured dimensions on site before commencing any work or making any stop drawings.
 3. This drawing is the sole copyright of Savills and no part may be reproduced without the written consent of the above.
 4. Site Location Plans are prepared from the Ordnance Survey Map with the sanction of the Controller of H.M. Stationery Office. Crown Copyright Reserved.

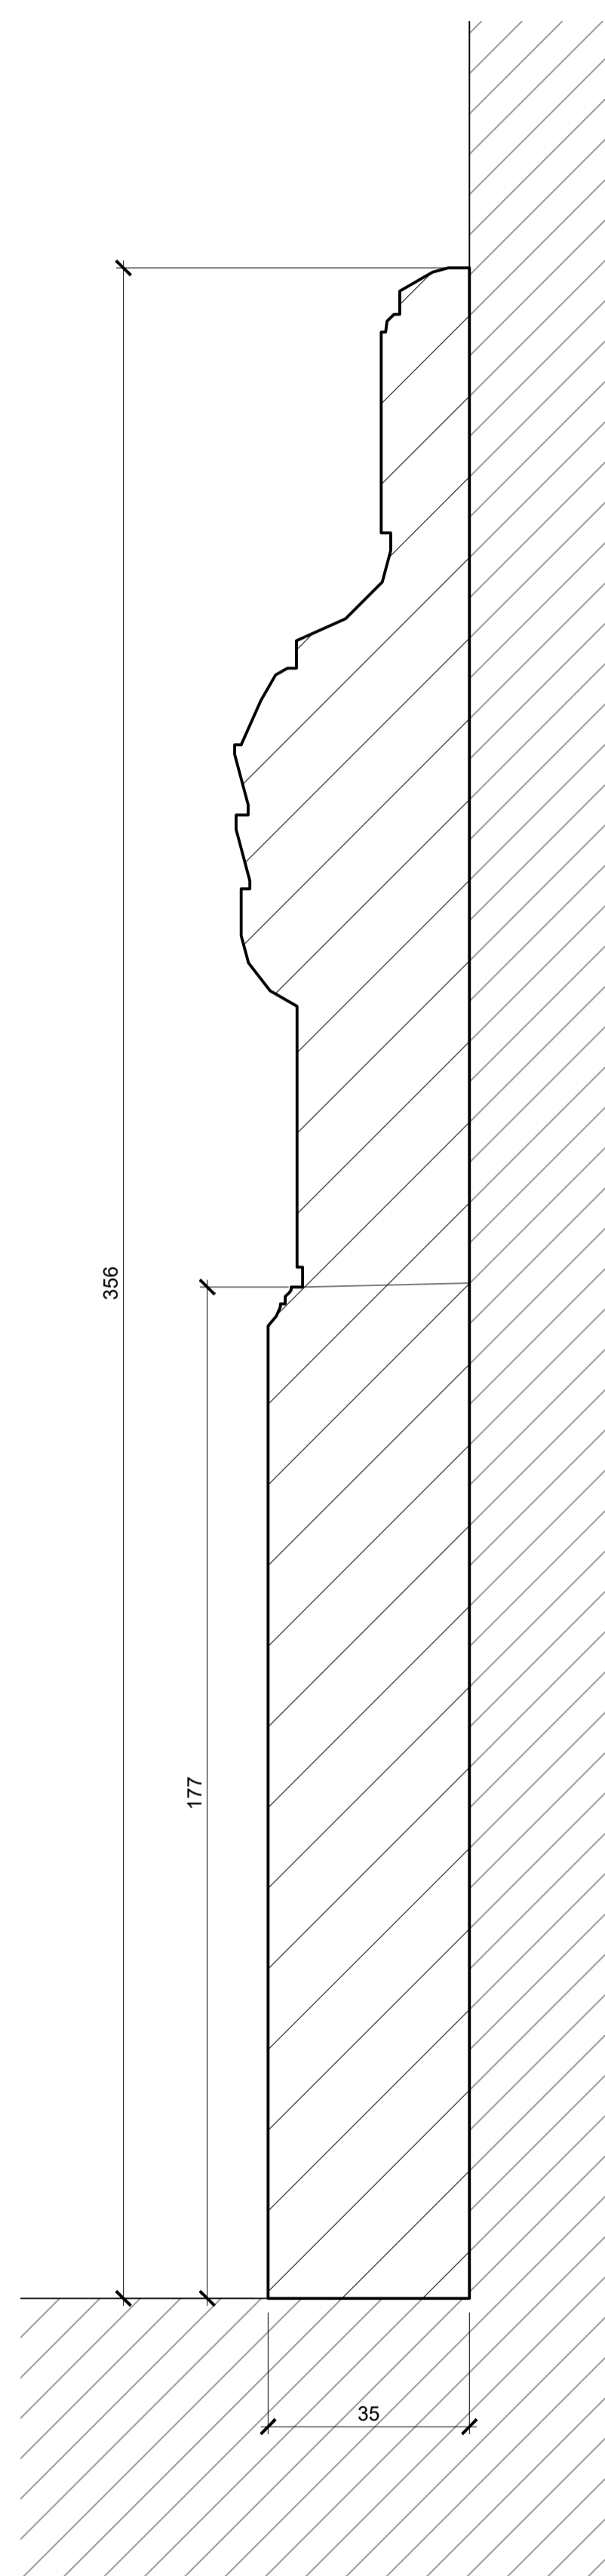

SKIRTING DETAIL
SCALE 1:1

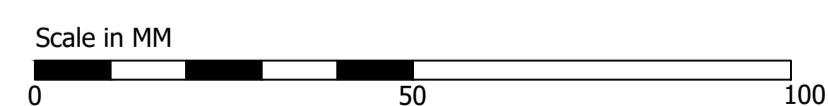

Rev	Description	By	Date
Drawing Status			
FOR INFORMATION			
 RURAL CONSULTANCY SERVICES Savills (UK) Limited Exchange House, Petworth West Sussex. GU28 0BF Telephone: + 44 (0)1798 345 980 Fax: + 44 (0)1798 345 998 www.savills.co.uk			
Client Savills UK Ltd (Petworth Office)			
Project Swan House Office Conversion			
Drawing Title Skirting Details			
Scale as shown @ A1	Date DEC23	Drawn APB	Checked /
Drawing Number 24 300	Rev. /	Project Number 618220	

