



PROPOSED GROUND FLOOR
REF. NO.: BD635 PPO

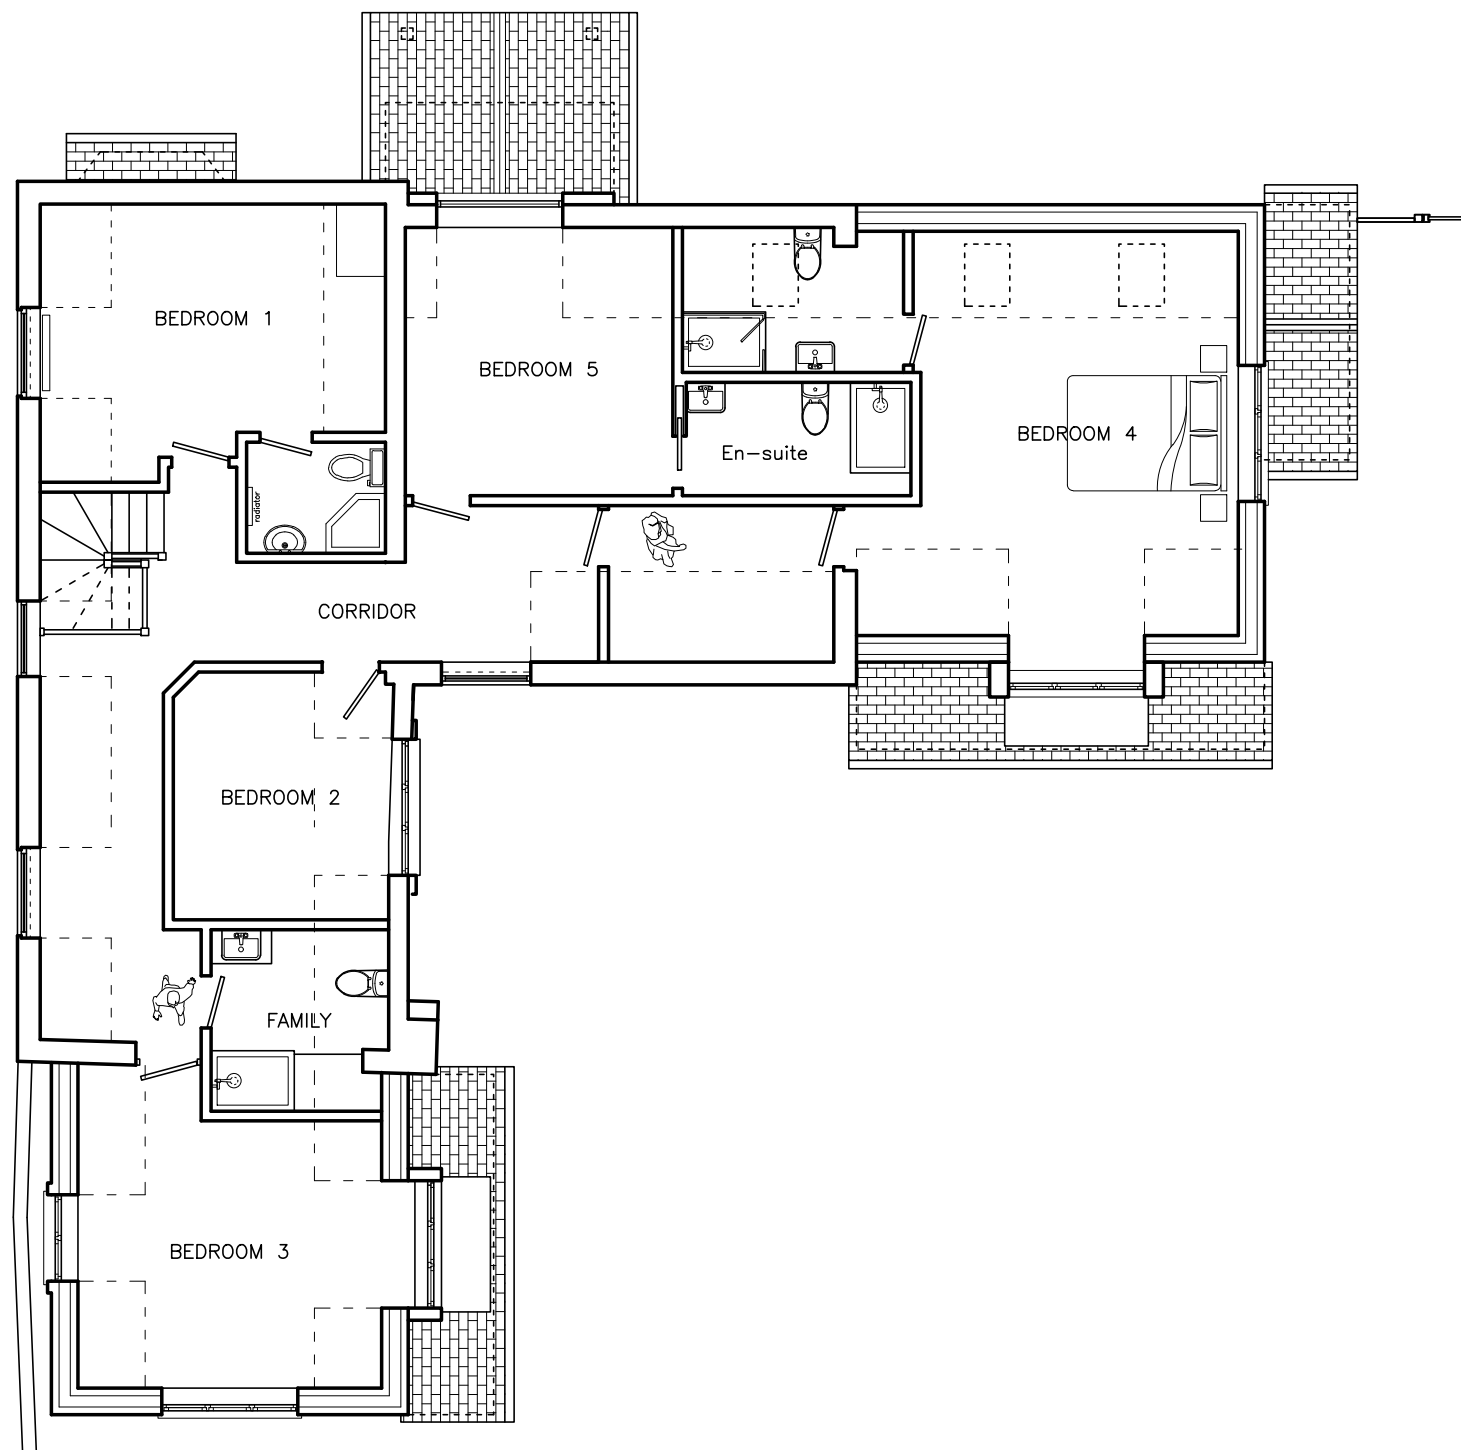

PROPOSED FIRST FLOOR
REF. NO.: BD635 PP1

 Living Space www.livingspacedesign.com <small>Cedar Field, Five Acres, Funtington, Chichester, West Sussex, PO18 9LX tel: 01243 572604 fax: 01243 575139</small>	PROJECT: 16 LOWER ROAD, LAVANT, CHICHESTER, WEST SUSSEX PO18 OAG	TITLE: PROPOSED PLANS FOR THE DWELLING	
	CLIENT: CHRIS MACLEAN	JOB NO.: BD635	
<small>Copyright of this drawing is reserved by Living Space. This drawing is not to be scaled for construction - except for planning purposes only. All dimensions are to be checked on site prior to construction or manufacture. If there are any discrepancies the designer is to be informed immediately.</small>	DWG. NO.: PPO,1	SCALE: 1:100 @ A3	
	DATE: 13 03 2024	REV.: D	DRAWN BY: J.L.

