



The Old Thatch, Sotherington Lane, Blackmoor, GU33 6BZ

Supplied by: www.ukmapcentre.com
 Serial No: 259494
 Centre Coordinates: 477847,133122
 Production Date: 07/03/2023 12:15:46

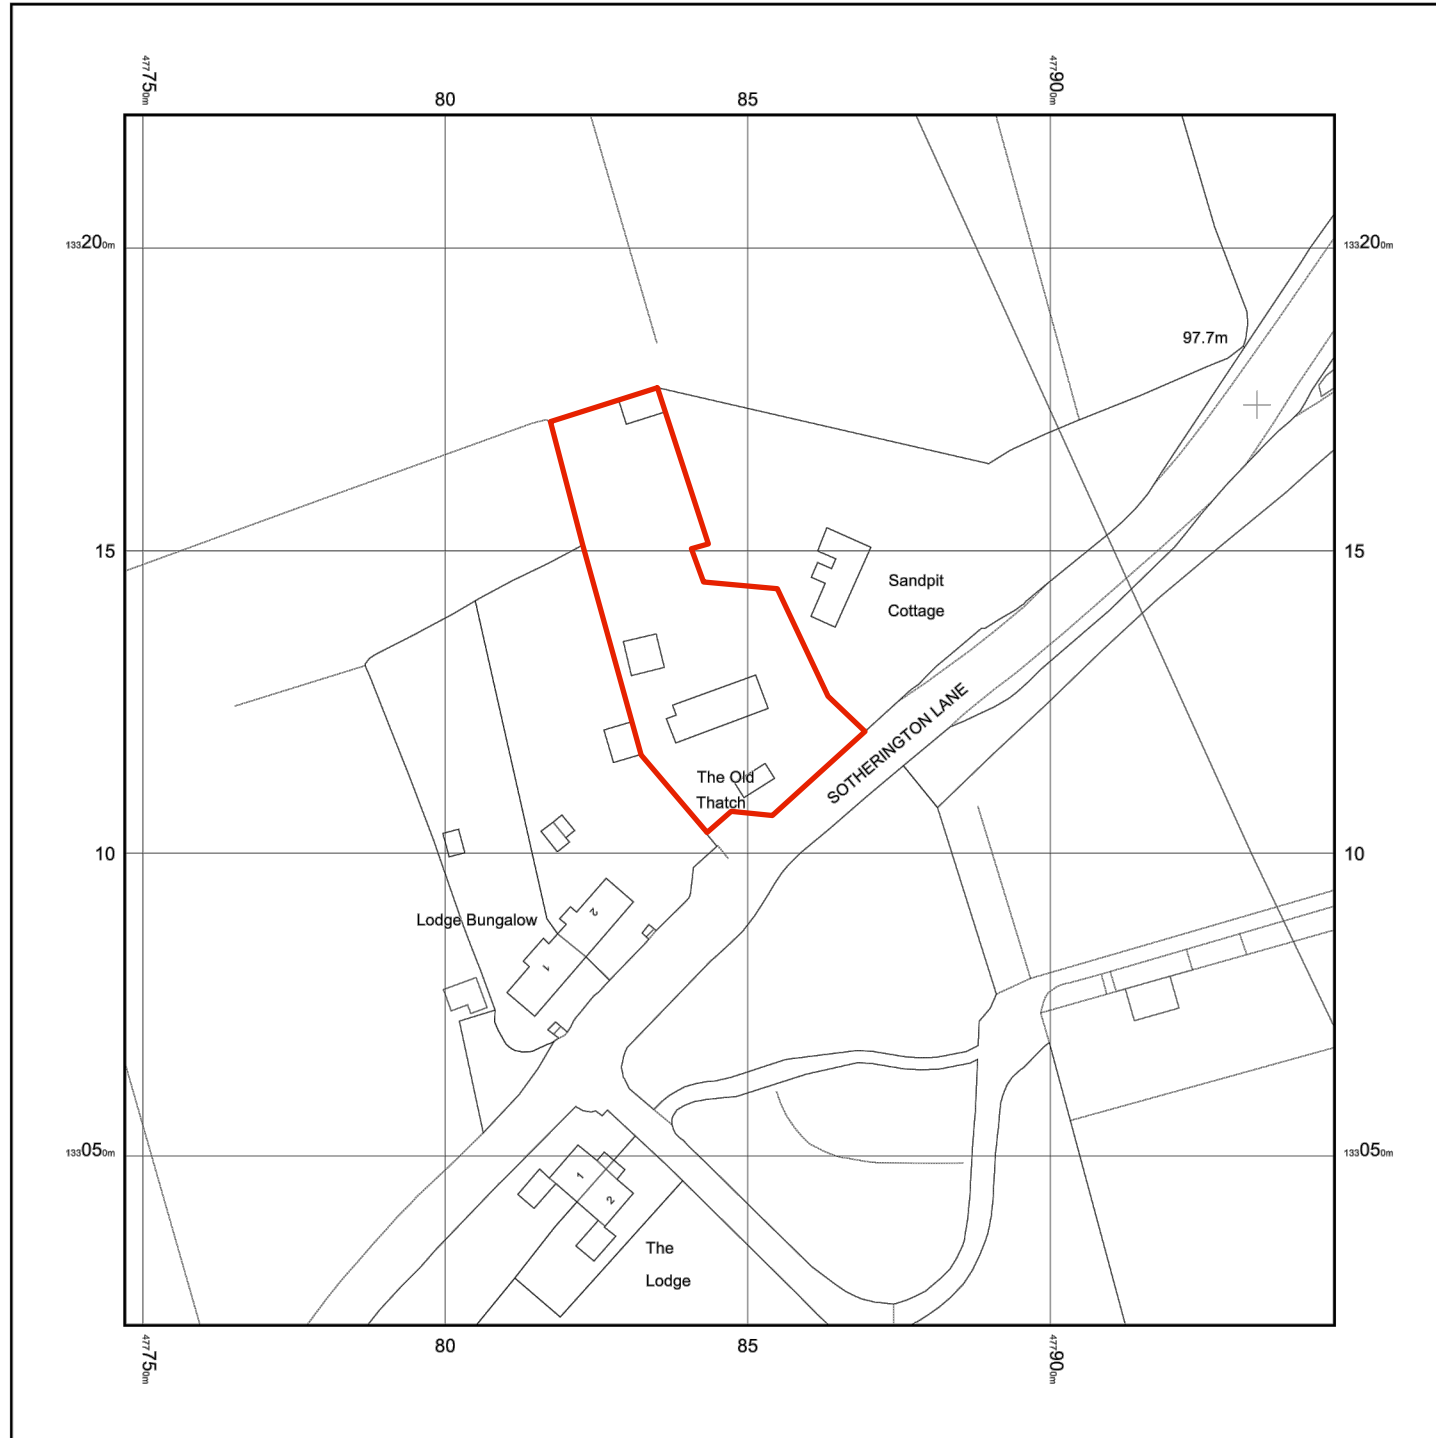


© Crown copyright and database rights 2023 Ordnance Survey 100048957. The representation of road, track or path is no evidence of a boundary or right of way. The representation of features as lines is no evidence of a property boundary.

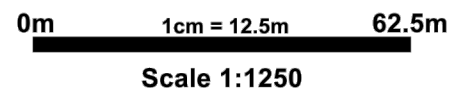

003 Location Plan at 1:1250 scale

24 03 22

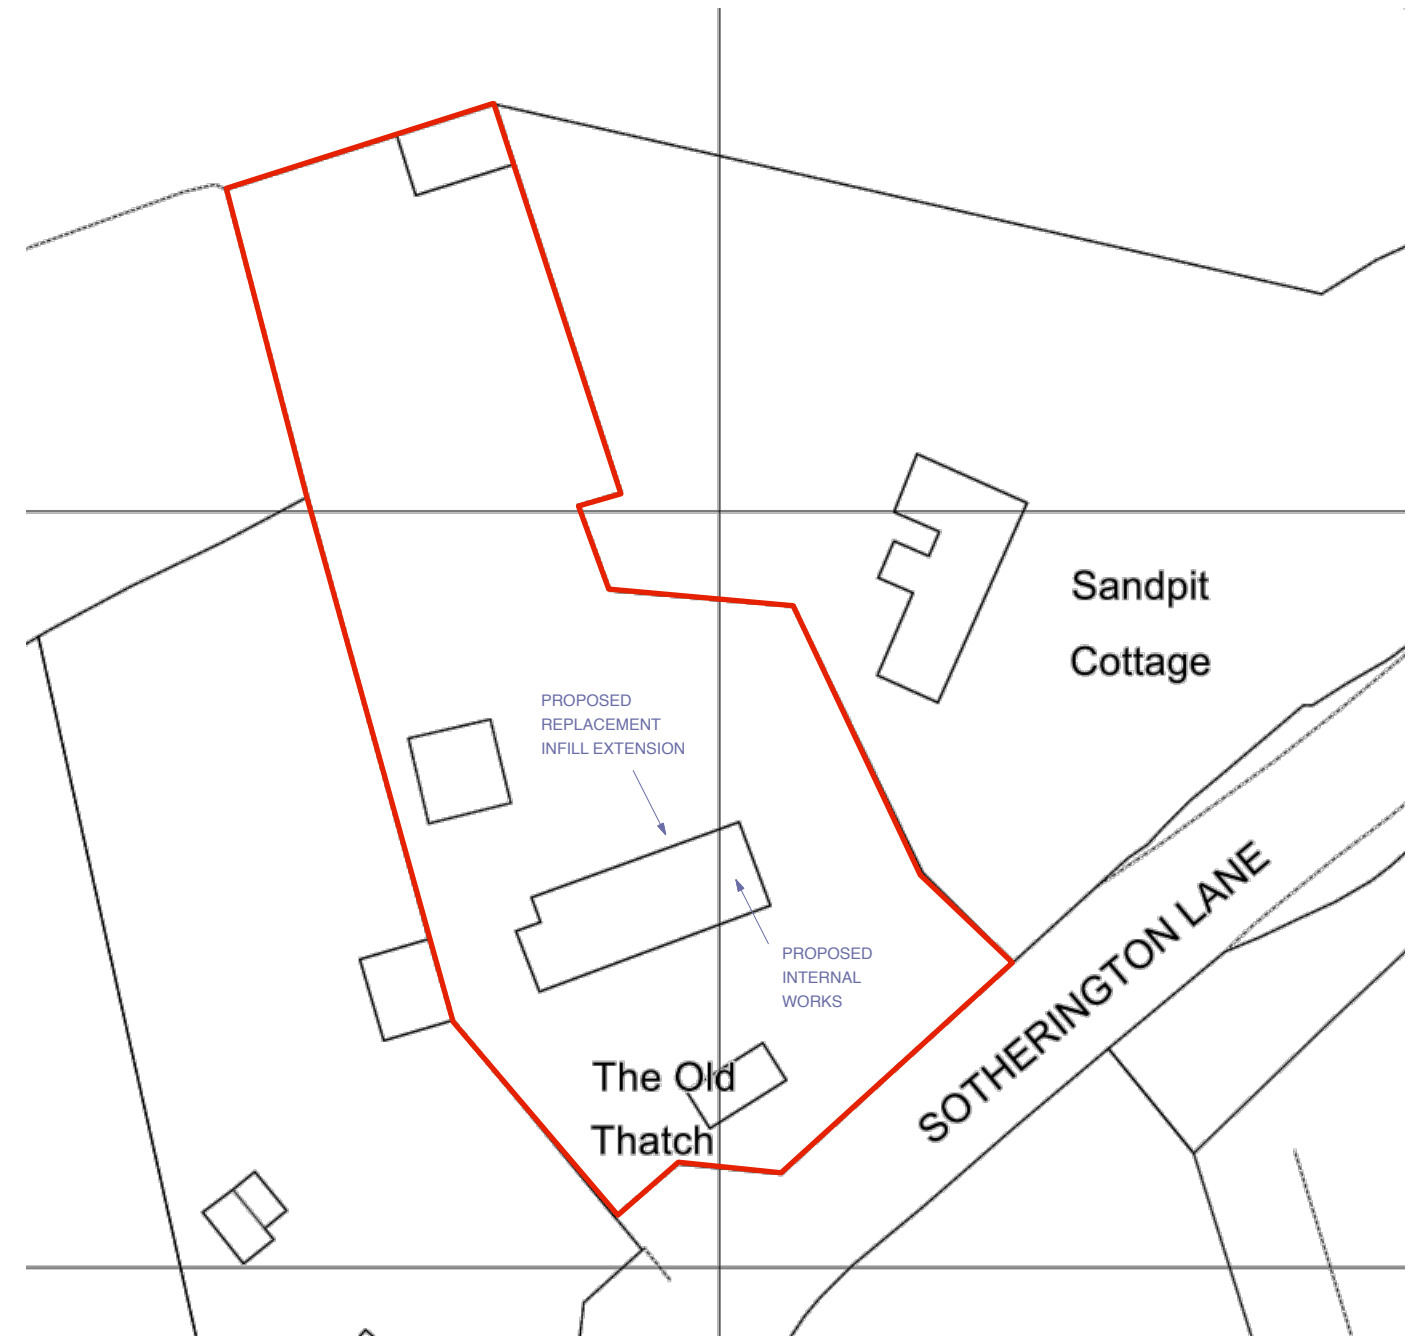

Proposed Site Plan at 1:500 scale

