

IMPORTANT NOTES:

NICK ADAMS ARCHITECTS RETAINS THE COPYRIGHT OF ALL INFORMATION CONTAINED IN THIS DRAWING.

THIS DRAWING SHALL NOT BE ALTERED OR REPRODUCED WITHOUT WRITTEN PERMISSION OF THE AUTHOR.


THIS DRAWING SHALL ONLY BE USED FOR THE PURPOSE INDICATED IN THE DRAWING STATUS BELOW.

DO NOT SCALE FROM THIS DRAWING.

DIMENSIONS ARE IN MILLIMETRES UNLESS INDICATED OTHERWISE.

ALL DIMENSIONS ARE TO BE CHECKED ON SITE PRIOR TO BUILD AND DISCREPANCIES MUST BE REPORTED TO THE ARCHITECT.

THIS DRAWING IS TO BE READ IN CONJUNCTION WITH THE ARCHITECT'S SPECIFICATION AND ALL OTHER CONSULTANTS DRAWINGS AND SPECIFICATIONS.

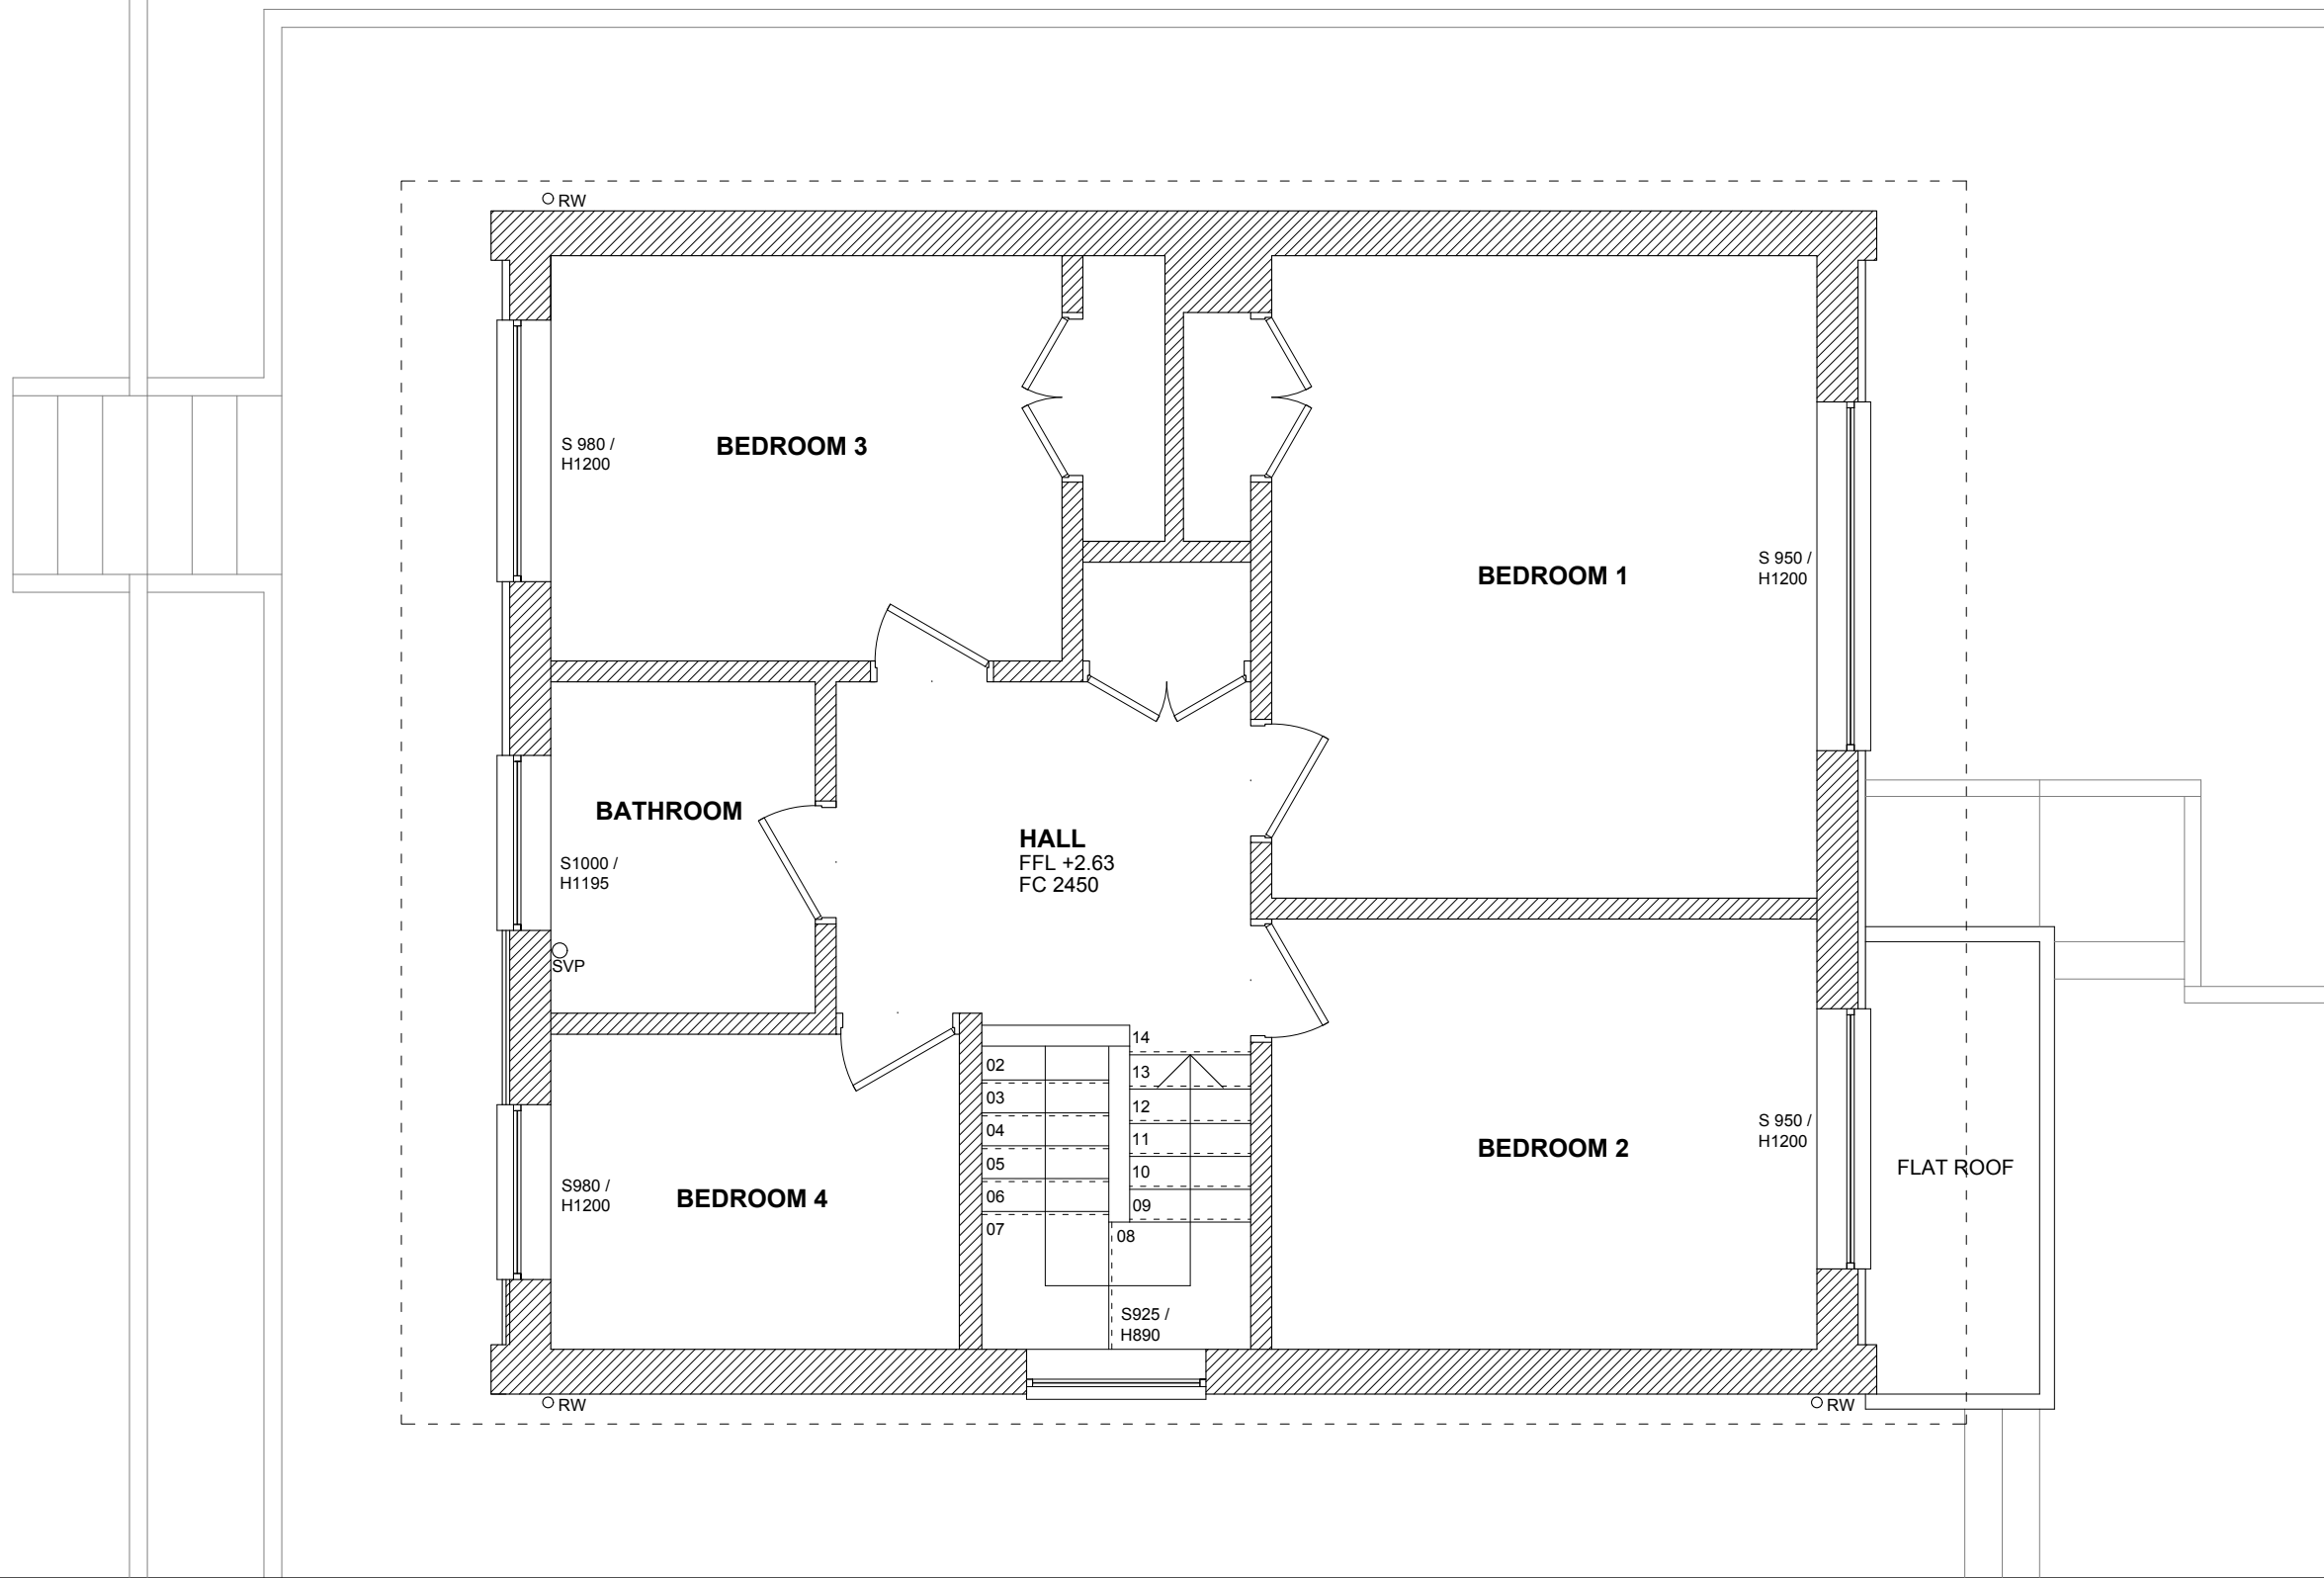

P1	PLANNING	12.03.24
Rev	Reason	Date
Drawing status		
PLANNING		

Nick Adams Architects
 www.nickadamsarchitects.co.uk
 t: (01273) 474142
 e: na@nickadamsarchitects.co.uk

Client
Amy and Stuart
 Site address
 2B King Henry's Rd
 Lewes
 BN7 1BT

Drawing title
**Existing plan
 First floor**
 Scale @ A3
1:50
 Project_Drawing No
2401_0102

Drawn by
NA
 Rev
P1

