




Existing Street Elevation along Wood Lane



Proposed Street Elevation along Wood Lane

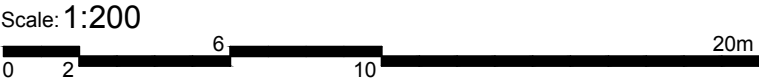

New Detached House
Land adjacent to 31 Wood Lane, Darenth

Existing/ Proposed Street Elevation

Drawing No.
2304 - 06

Date: Feb 2024
Scale: 1:200 @ A3
Drawn: KE

KUBE
ARCHITECTURE