


Block Plan

Scale: 1:500

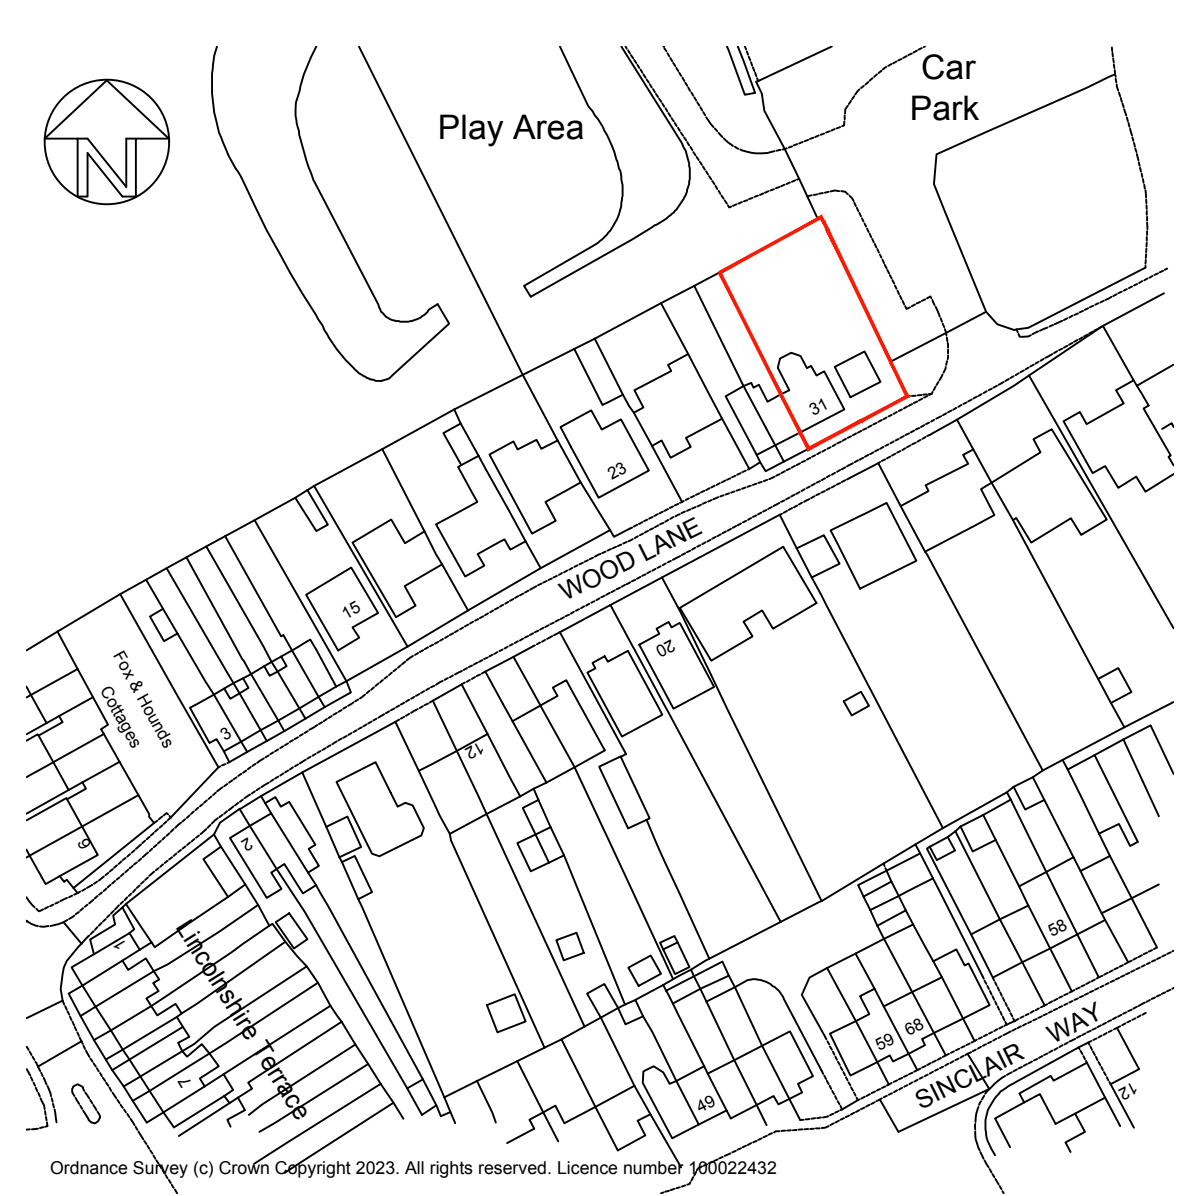

Location Plan

Scale: 1:1250



New Detached House

Land adjacent to 31 Wood Lane, Darenth

Location/ Block Plan

Drawing No.

2304 - 01 A

Date: Feb 2024

Scale: 1:500 @ A3

Drawn: KE

KUBE
ARCHITECTURE