




0m 5 10 15 20 25



scale in meters (1:500)

COPYRIGHT RESERVED  
~~DO NOT SCALE FROM THIS DRAWING.~~  
 ALL DIMENSIONS TO BE CHECKED BY CONTRACTOR ON SITE.  
 SUPERVISOR TO BE NOTIFIED OF ALL DISCREPANCIES PRIOR  
 TO WORKS COMMENCING.

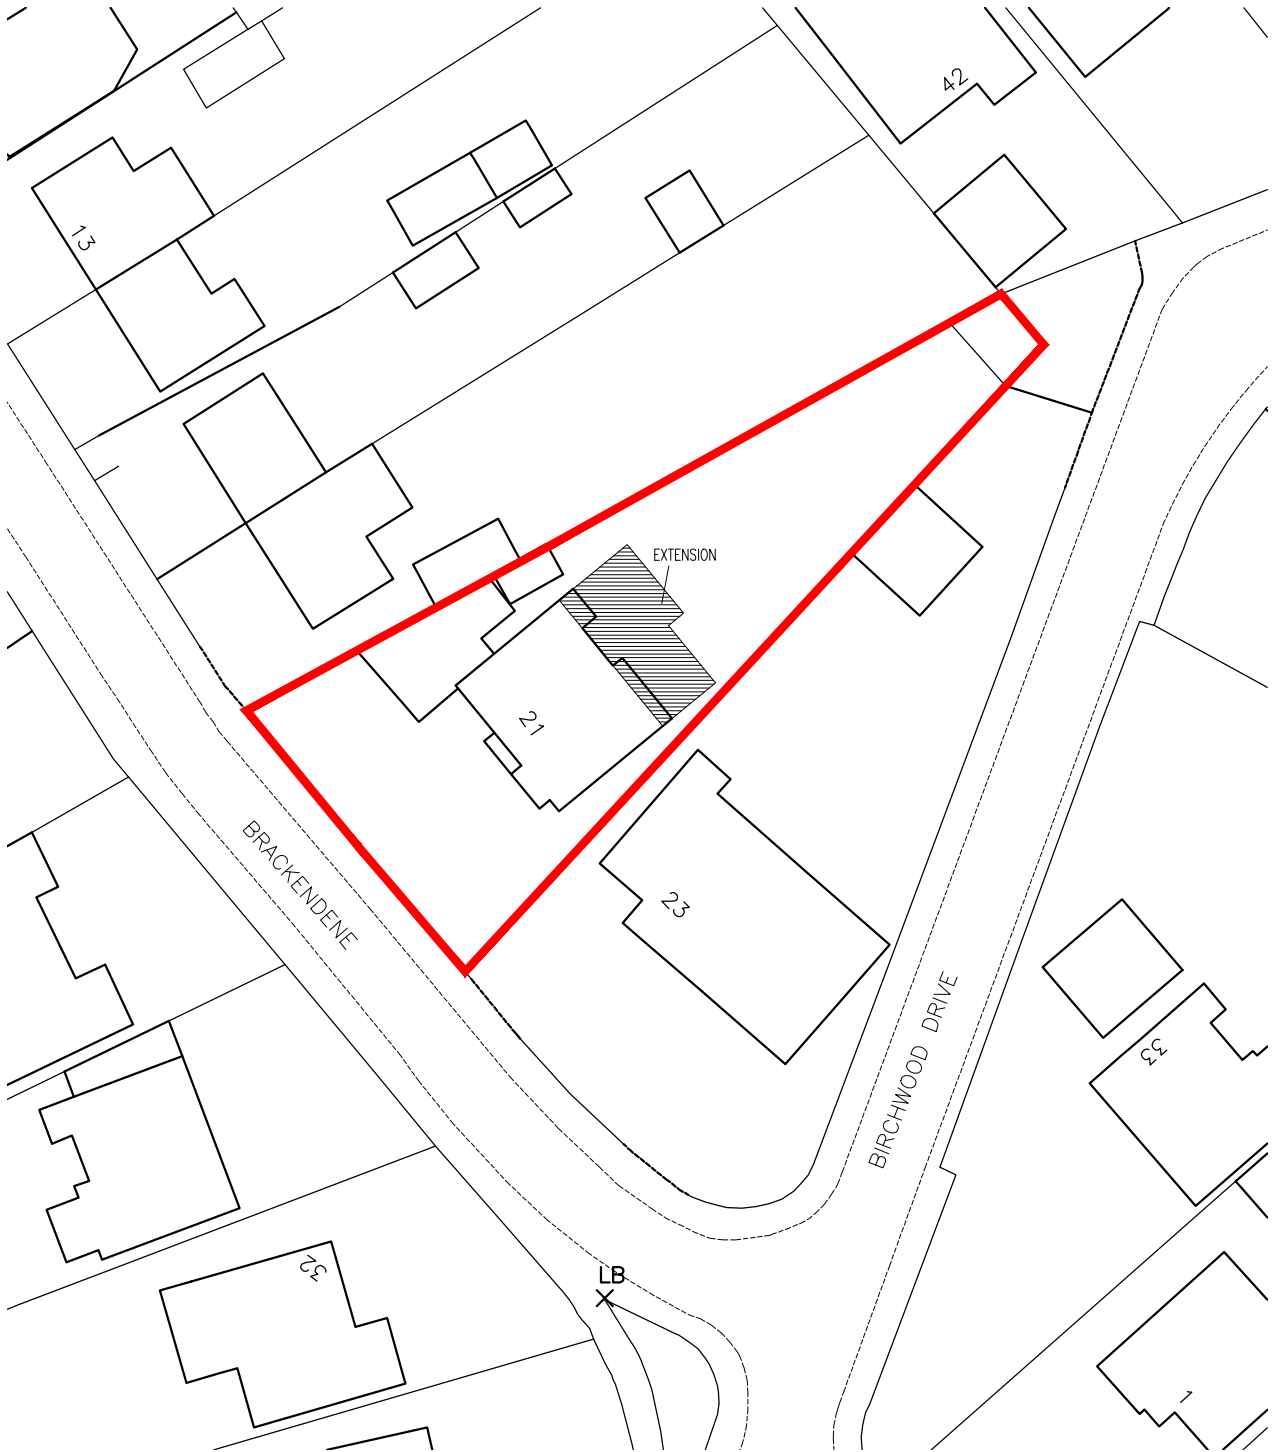

<p align="center"><b>- J S DESIGNS -</b></p> <p>Suite 3, West Hill House, West Hill        Dartford, Kent DA1 2EU        Tel: 01322 286506 Fax: 01322 286504        e mail: js.designs@btconnect.com        website: jsdesignsltd.co.uk</p>	<p><i>Property Address :</i></p> <p><b>21 Brackendene        Joydens Wood</b></p>	<p><i>Drawing Title :</i></p> <p><b>Proposed Block Plan        REAR EXTENSION</b></p>
<p><i>Client:</i></p> <p><b>Mr &amp; Mrs Clark</b></p>	<p><i>Scale :</i> 1:500    <i>Date :</i> Mar24    <i>By :</i> JPS</p>	<p><i>Drawing Number :</i> 24006-L5    <i>Amendment :</i></p>