




0m 5 10 15 20 25



scale in meters (1:500)

COPYRIGHT RESERVED
~~DO NOT SCALE FROM THIS DRAWING.~~
 ALL DIMENSIONS TO BE CHECKED BY CONTRACTOR ON SITE.
 SUPERVISOR TO BE NOTIFIED OF ALL DISCREPANCIES PRIOR
 TO WORKS COMMENCING.

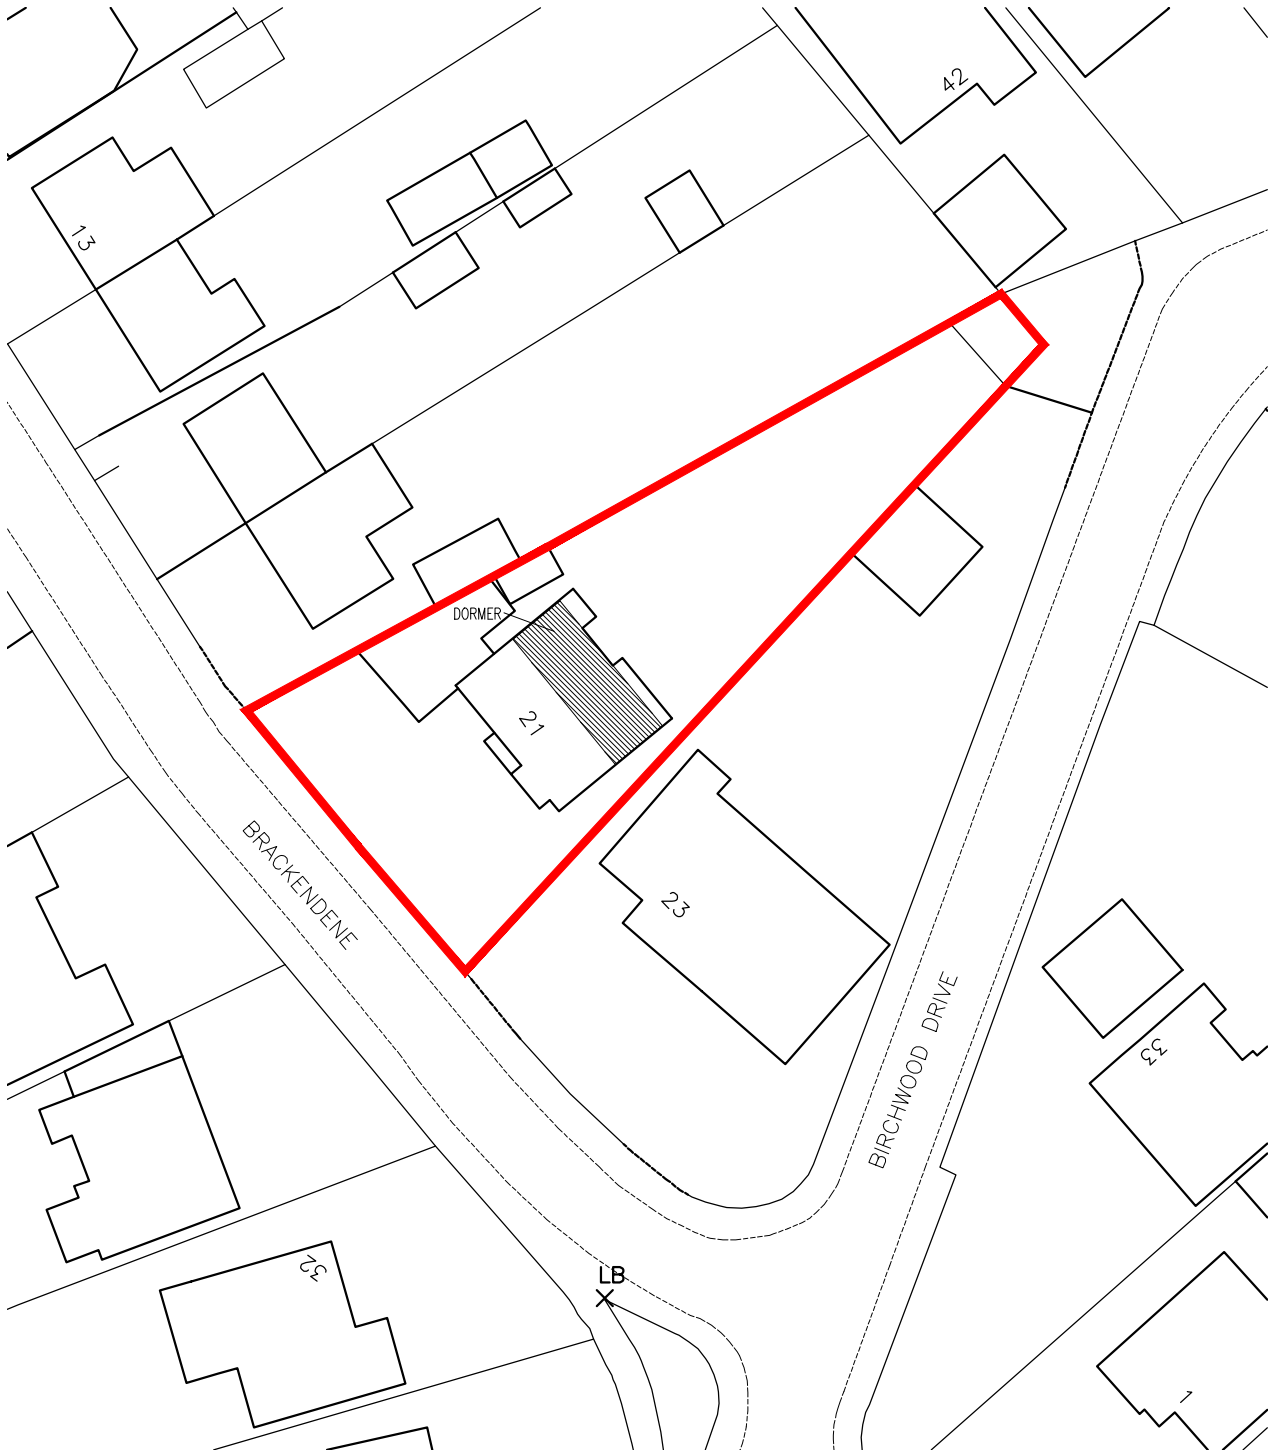

<p>- J S DESIGNS - Suite 3, West Hill House, West Hill Dartford, Kent DA1 2EU Tel: 01322 286506 Fax: 01322 286504 e mail: js.designs@btconnect.com website: jsdesignsltd.co.uk</p>	<p><i>Property Address :</i> 21 Brackendene Joydens Wood</p>	<p><i>Drawing Title :</i> Proposed Block Plan LOFT CONVERSION</p>
<p><i>Client:</i> Mr & Mrs Clark</p>	<p><i>Scale :</i> 1:500 <i>Date :</i> Mar24 <i>By :</i> JPS</p>	<p><i>Drawing Number :</i> 24006-L3 <i>Amendment :</i></p>