





Northbound

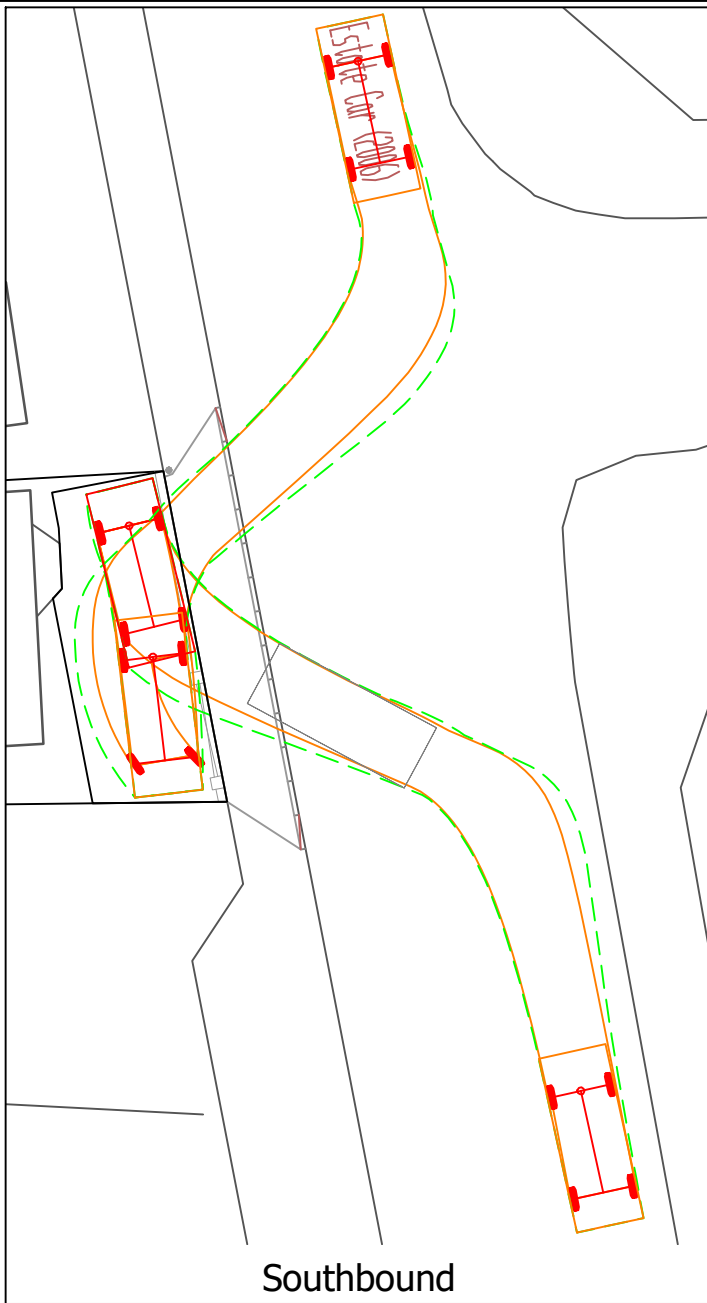

Southbound

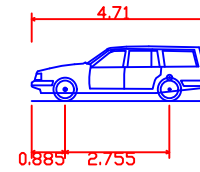

Estate Car (2006)
 Overall Length 4.710m
 Overall Width 1.804m
 Overall Body Height 1.442m
 Min Body Ground Clearance 0.207m
 Max Track Width 1.756m
 Lock to lock time 4.00s
 Kerb to Kerb Turning Radius 5.950m



Mayer Brown Limited
 B15 Whitecross Business Centre
 Whitecross Lane Shanklin Isle of Wight PO37 7EJ
 Telephone 01983 866234
 iowoffice@mayerbrown.co.uk www.mayerbrown.co.uk

client
 MR T BARTLETT
 project
 26 NEW ROAD, BRADING

title
 PROPOSED VEHICULAR ACCESS -
 SWEEP PATH PLOTS

scale 1:200 @ A4 drawn by KWF checked by KD
 date MARCH 2024 cad file 26 New Road.dwg
 drawing number 27787/TK01 rev.