



1 Existing Elevation 1
1 : 100




2 Existing Elevation 2
1 : 100



3 Existing Elevation 3
1 : 100



4 Existing Elevation 4
1 : 100

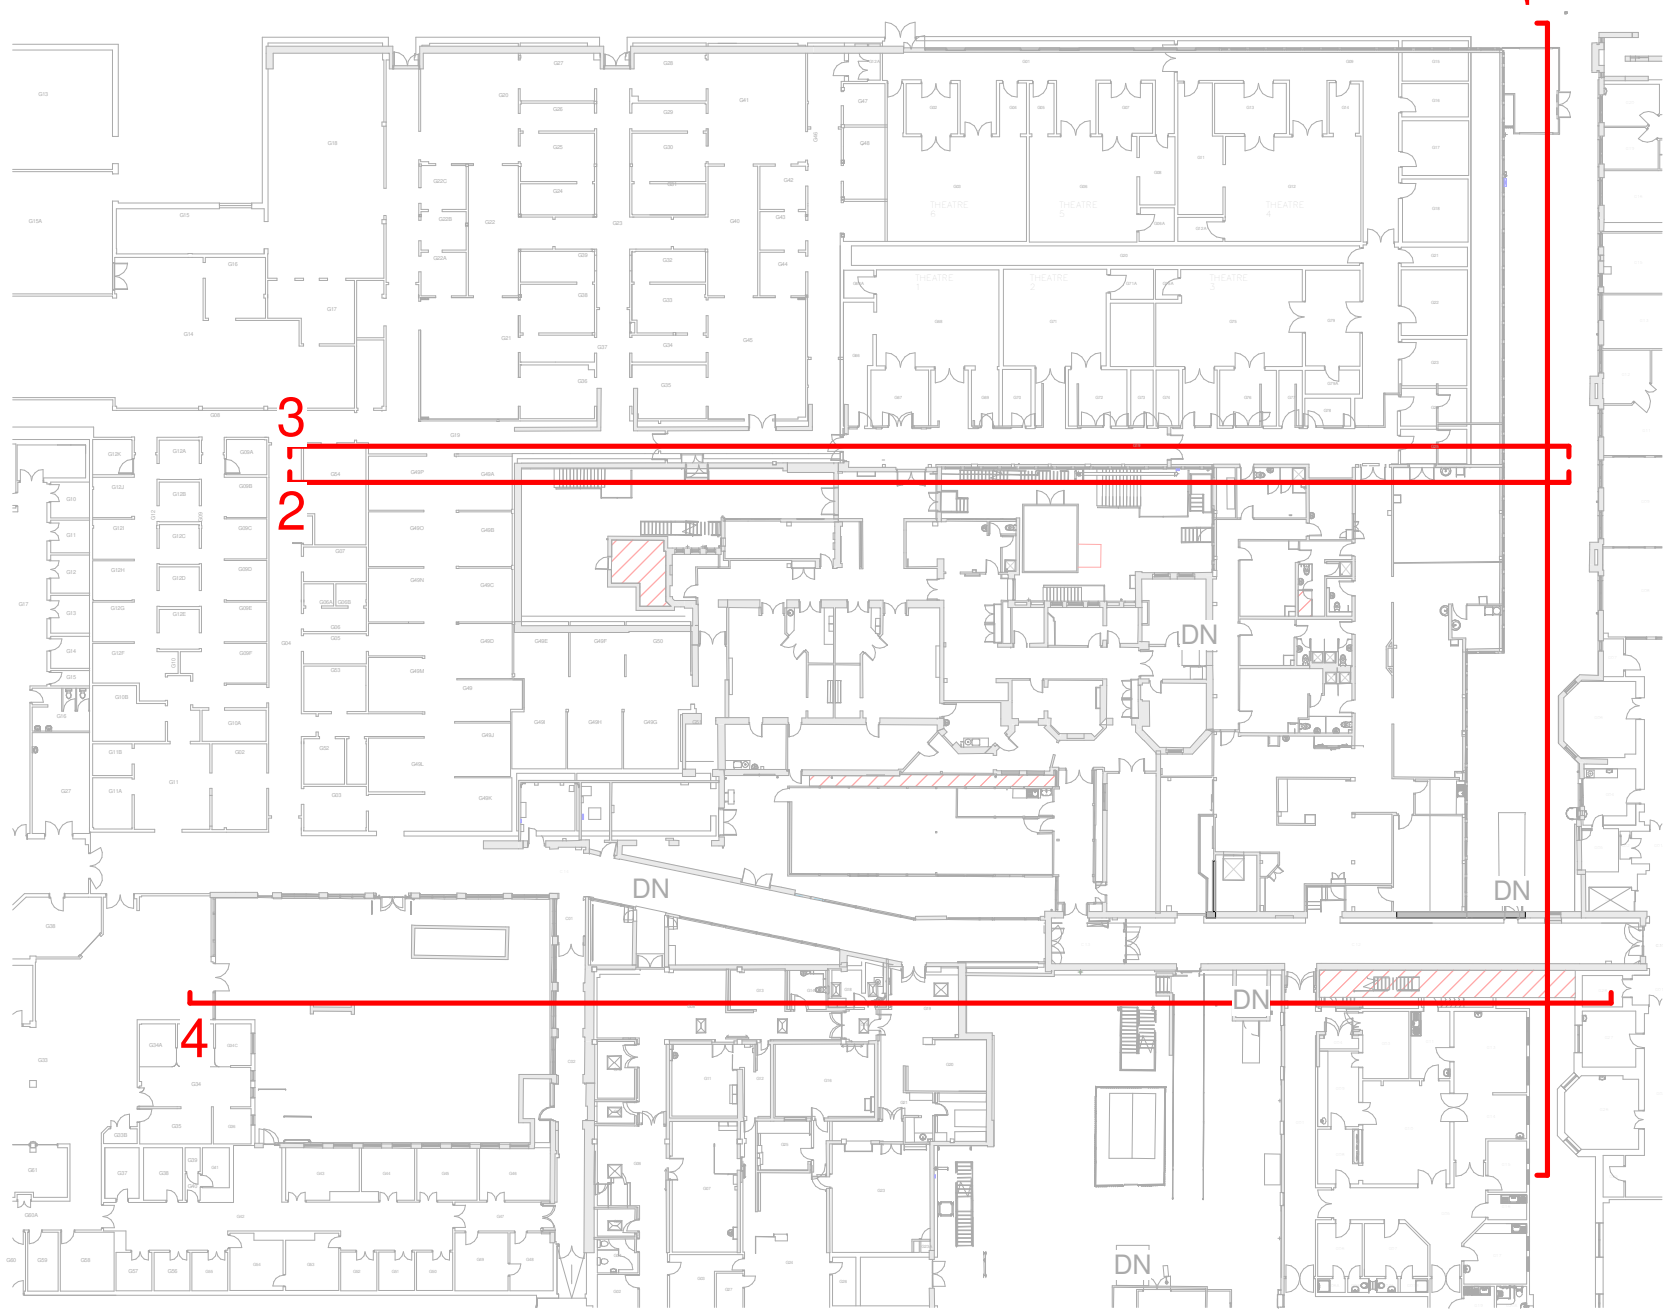

Existing Elevations Key Plan
1 : 500

P01 27.10.2023 STAGE 3 ISSUE DF

REV DATE DESCRIPTION BY

CLIENT

NHS
Nottingham University Hospitals
NHS Trust

ORIGINATOR REF:

cpmg CPMG Architects Ltd
People Purpose Place

Nottingham 13 St. Peter's Gate, Nottingham, NG1 2JF 0115 959 9500
London 31 Old Mary Street, London, EC1N 8TE 0207 462 890
Birmingham Spaces, The Malbox, 3 Whitehall Street, Birmingham B1 1BD 0121 367 4188
enquiries@cpmg-architects.com www.cpmg-architects.com

PROJECT

Nottingham City Hospital
Elective Theatres

DRAWING TITLE

EXISTING DRAWINGS

Existing GA Elevations

Existing Elevations - Sheet 1

DRAWING STATUS

PRELIMINARY

DRAWN BY DATE CHKD BY SCALE MEDIA

DF 18.09.2023 AnP As indicated A0

PROJECT ORIGINATOR SPATIAL FUNCTIONAL BREAKDOWN FORM DISCIPLINE NUMBER REVISION

9364-CPMG-00-ZZ-D-A-2003 P01

Copyright © CPMG Architects Limited 2023. All rights reserved. No part of this publication may be reproduced, stored in any retrieval system or transmitted in any form or by any means without prior permission of CPMG Architects Limited. Do not scale from drawings. Use figure dimensions only. All dimensions to be checked on site.
ISO 9001:2015 Quality Management ISO 14001:2015 Environmental Management
BS EN ISO 19650-2:2017 Information management using building information modelling