



5 Proposed Elevation 5 Copy 1
1 : 100

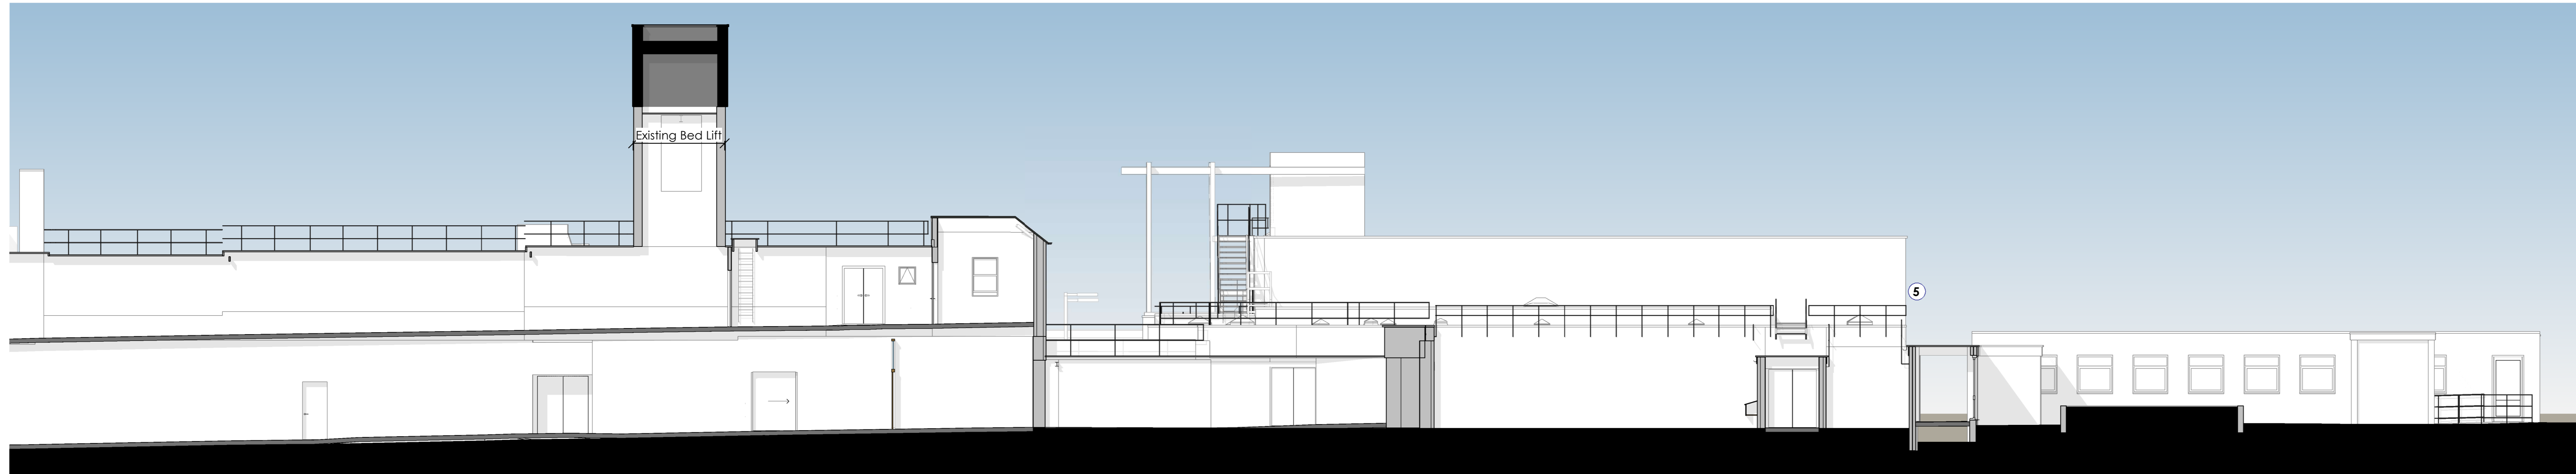

6 Proposed Elevation 6 Copy 1
1 : 100

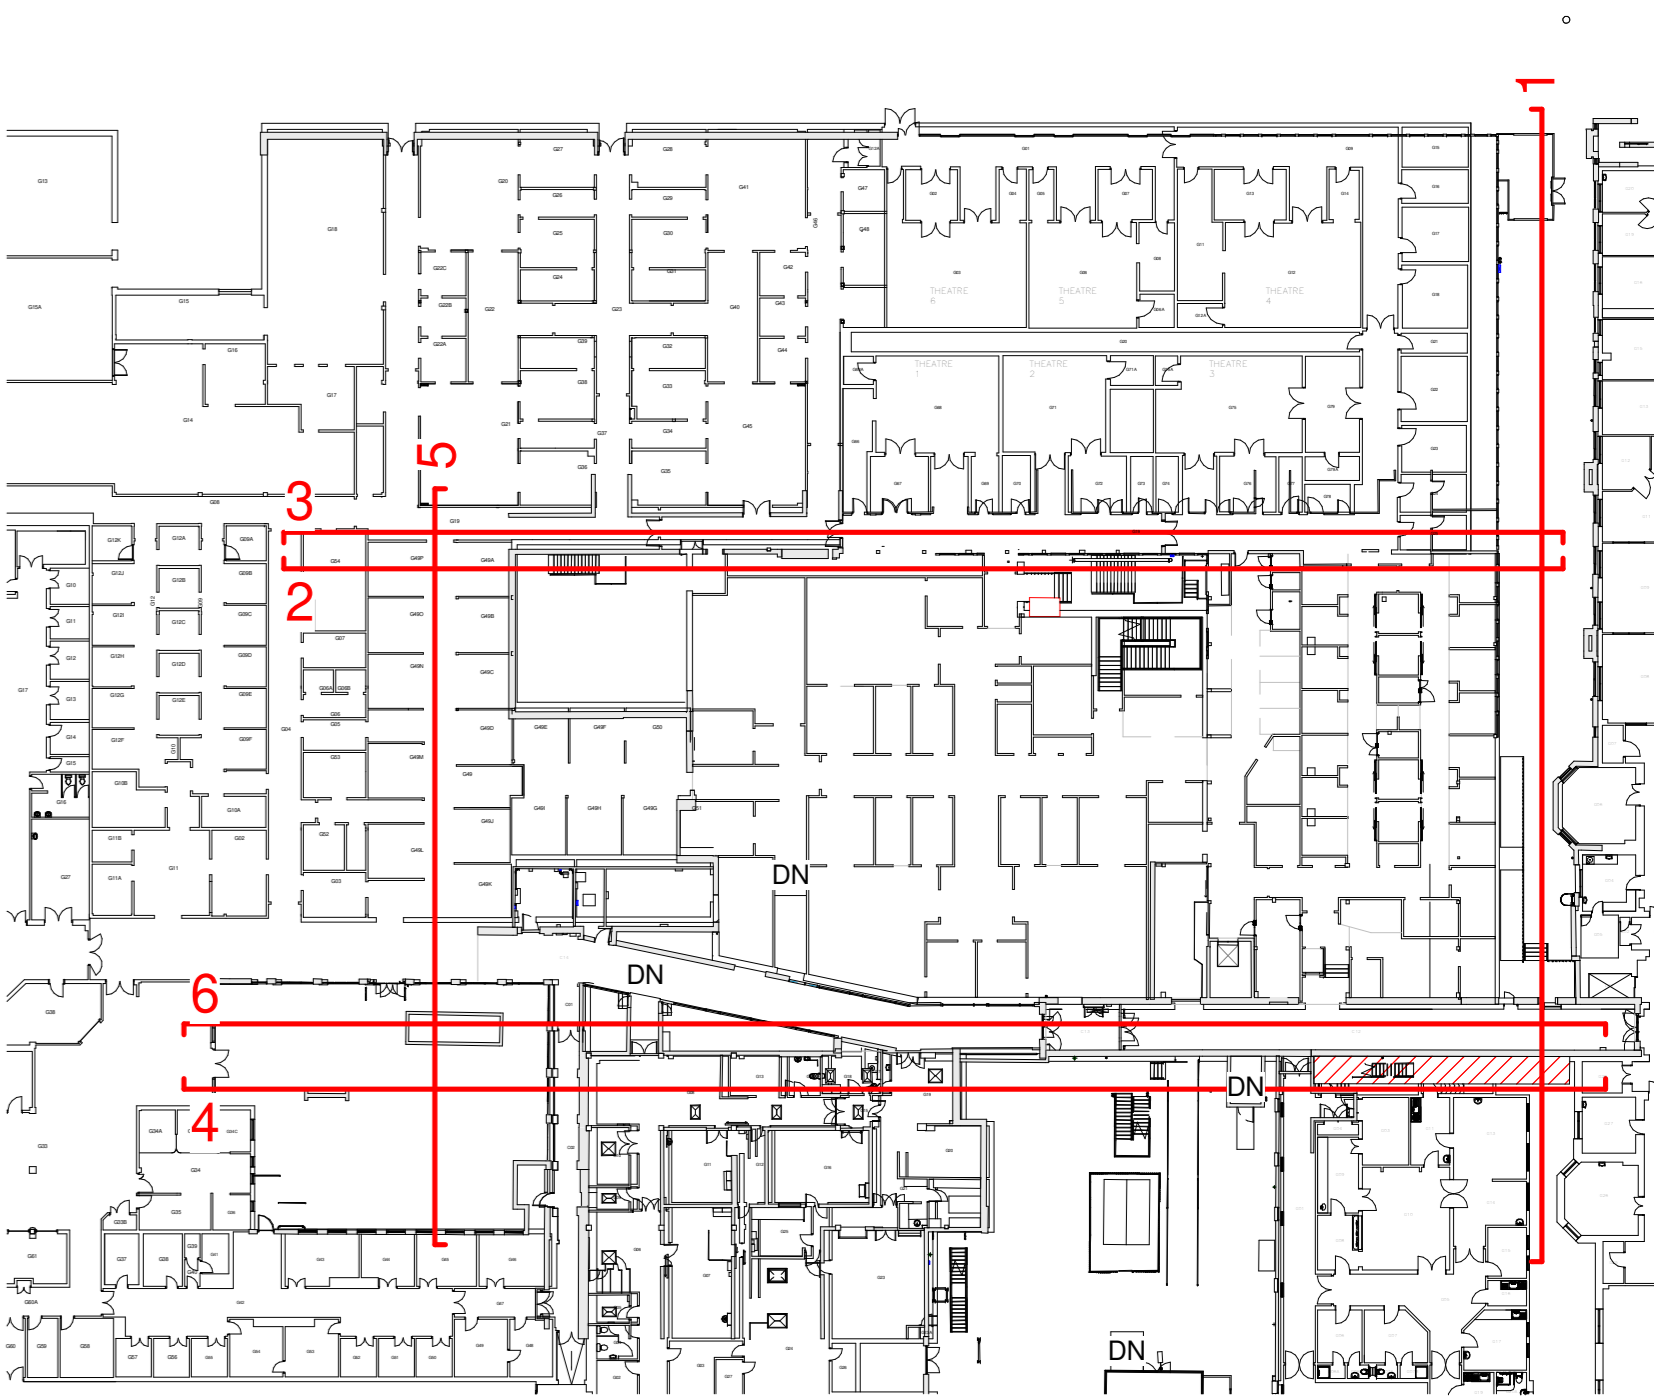

Proposed Elevations Key Plan
1 : 500

GA ELEVATION KEY	
1	Non Combustable Composite Metal Wall Panels Dark Grey
2	Brick Dark Grey
3	Galvanised Steel Staircase
4	PPC Metal Windows Dark Grey
5	PPC Parapet Coping
6	PPC Metal Guard Rail

P01	26.02.2024	Planning Submission	MW
REV	DATE	DESCRIPTION	BY

CLIENT



ORIGINATOR REF:

cpmg	CPMG Architects Ltd People Purpose Place
Nottingham 13 St. Peter's Gate, Nottingham, NG1 2JF London 31.05. Wilby Street, London, EC1N 8TE Birmingham Spaces, The Malbox, 3 Whitegate Street, Birmingham B1 1RD enquiries@cpmg-architects.com	0115 959 9500 0207 462 8800 0121 267 4188 www.cpmg-architects.com

PROJECT

Nottingham City Hospital
Elective Theatres

DRAWING TITLE

GENERAL ARRANGEMENT
PLANNING SUBMISSION
Proposed Elevations - Sheet 2

DRAWING STATUS

PRELIMINARY

DRAWN BY	DATE	CHKD BY	SCALE	MEDIA
DF	18.09.2023	AnP	As indicated	A0
PROJECT ORIGINATOR: FUNCTIONAL: SPATIAL: BREAKDOWN: FORM: DISCIPLINE: NUMBER:				REVISION:
9364-CPMG-00-ZZ-D-A-3006				P01

Copyright of CPMG Architects Limited 2023. All rights reserved. No part of this publication may be reproduced, stored in any retrieval system or transmitted in any form or by any means without prior permission of CPMG Architects Limited. Do not scale from drawings, use figure dimensions only. All dimensions to be checked on site.
ISO 9001:2015 Quality Management ISO 14001:2015 Environmental Management
BS EN ISO 19650-2:2019 Information management using building information modelling