



1 Proposed Elevation 1 Copy 1  
1 : 100




2 Proposed Elevation 2 Copy 1  
1 : 100



3 Proposed Elevation 3 Copy 1  
1 : 100



4 Proposed Elevation 4 Copy 1  
1 : 100

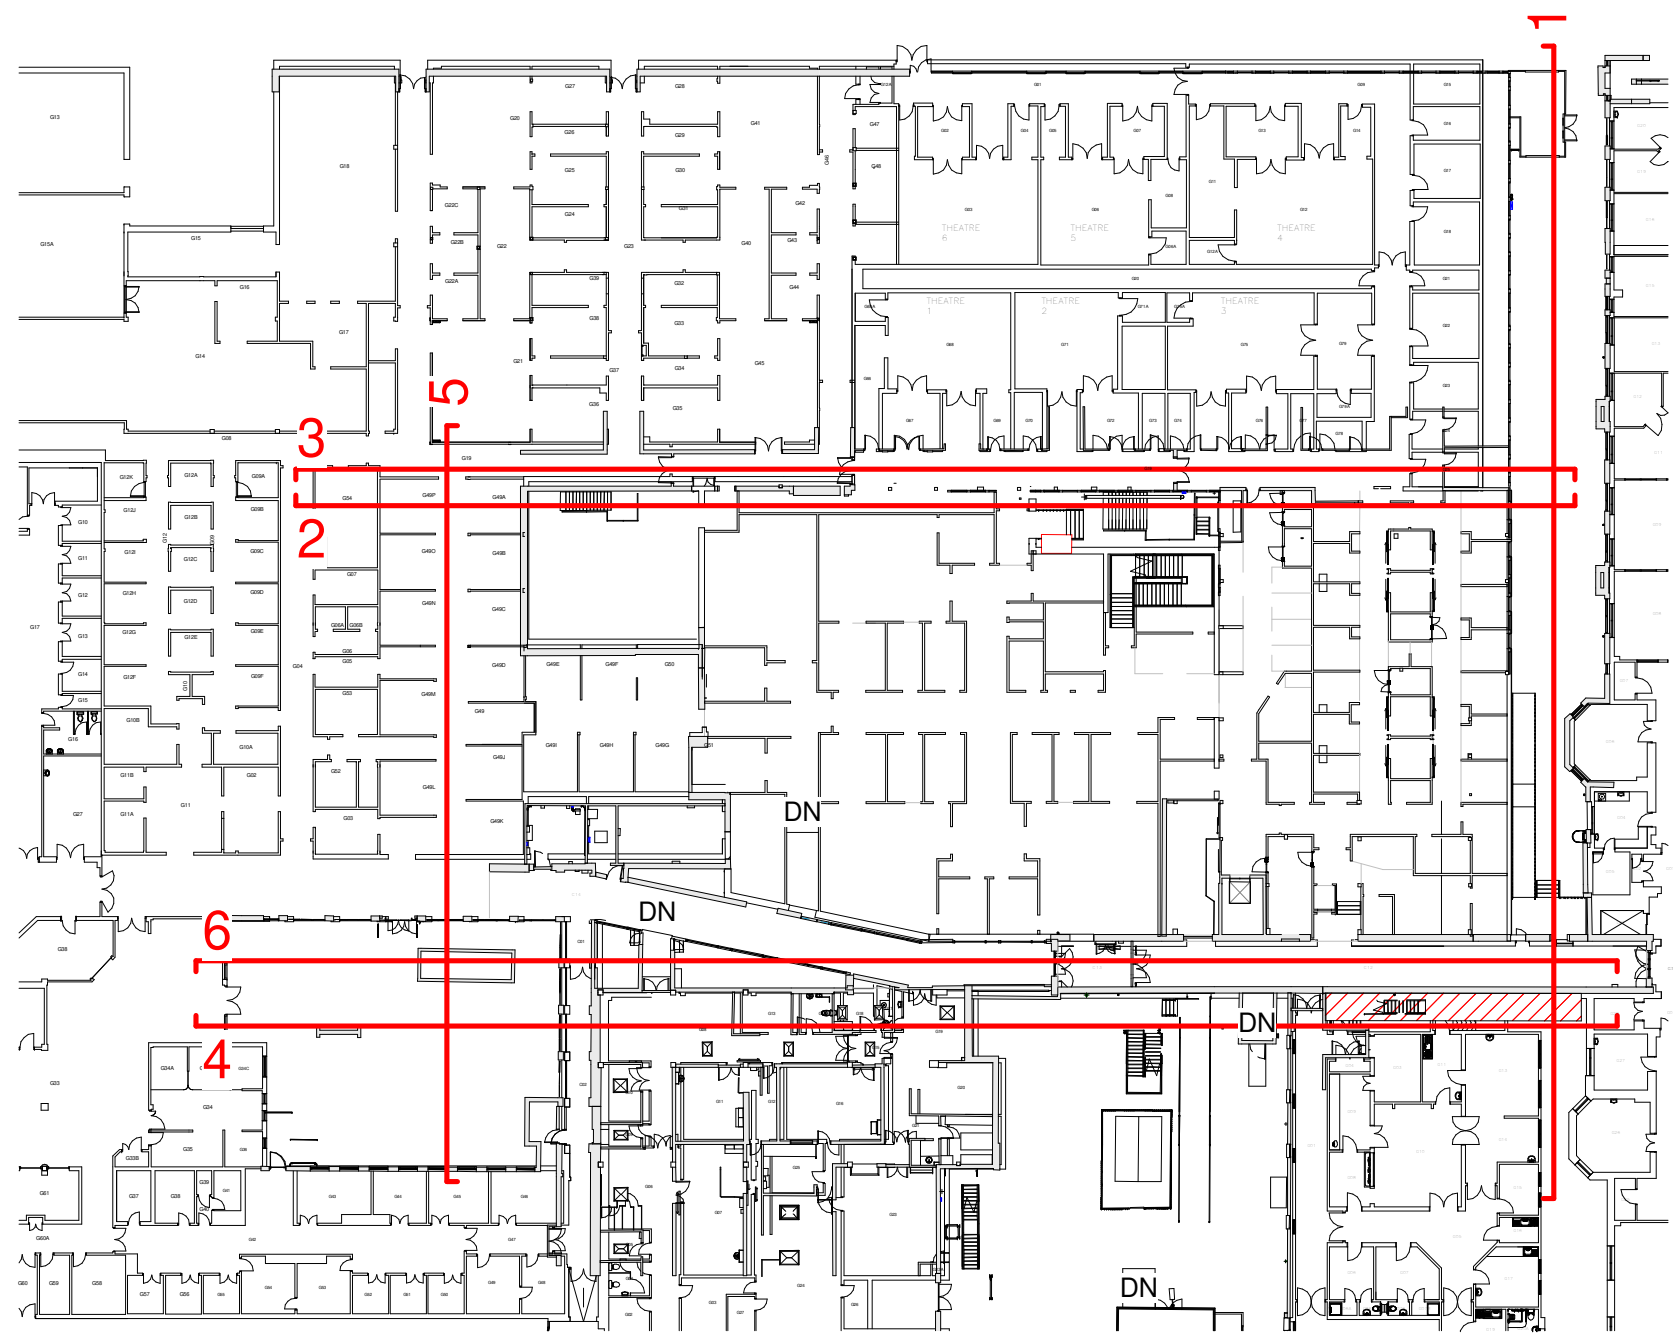

Proposed Elevations Key Plan Copy 1  
1 : 500

GA ELEVATION KEY	
1	Non Combustable Composite Metal Wall Panels Dark Grey
2	Brick Dark Grey
3	Galvanised Steel Staircase
4	PPC Metal Windows Dark Grey
5	PPC Parapet Coping
6	PPC Metal Guard Rail

P01 26.02.2024 Planning Submission MW

REV DATE DESCRIPTION BY

CLIENT

**NHS**  
Nottingham University Hospitals  
NHS Trust

ORIGINATOR REF

**cpmg** CPMG Architects Ltd  
People Purpose Place

Nottingham 13 St. Peter's Gate, Nottingham, NG1 2LF 0115 959 9500  
London 31 Old Bailey Street, London, EC1A 8E 0207 462 880  
Birmingham Spaces, The Malbox, 3 Whitehall Street, Birmingham B1 1RD 0121 367 4188  
enquiries@cpmg-architects.com www.cpmg-architects.com

PROJECT

Nottingham City Hospital  
Elective Theatres

DRAWING TITLE

GENERAL ARRANGEMENT  
PLANNING SUBMISSION  
Proposed Elevations Sheet 1

DRAWING STATUS

PRELIMINARY

DRAWN BY	DATE	CHKD BY	SCALE	MEDIA
----------	------	---------	-------	-------

DF	18.09.2023	AnP	As indicated	A0
----	------------	-----	--------------	----

PROJECT	ORIGINATOR	BREKDOWN	FORM	DISCIPLINE	NUMBER	REVISION
---------	------------	----------	------	------------	--------	----------

9364-CPMG-00-ZZ-D-A-3005						P01
--------------------------	--	--	--	--	--	-----

Copyright © CPMG Architects Limited 2023. All rights reserved. No part of this publication may be reproduced, stored in any retrieval system or transmitted in any form or by any means without prior permission of CPMG Architects Limited. Do not scale from drawings. Use figure dimensions only. All dimensions to be checked on site.  
ISO 9001:2015 Quality Management ISO 14001:2015 Environmental Management  
BS EN ISO 19652:2019 Information management using building information modelling