

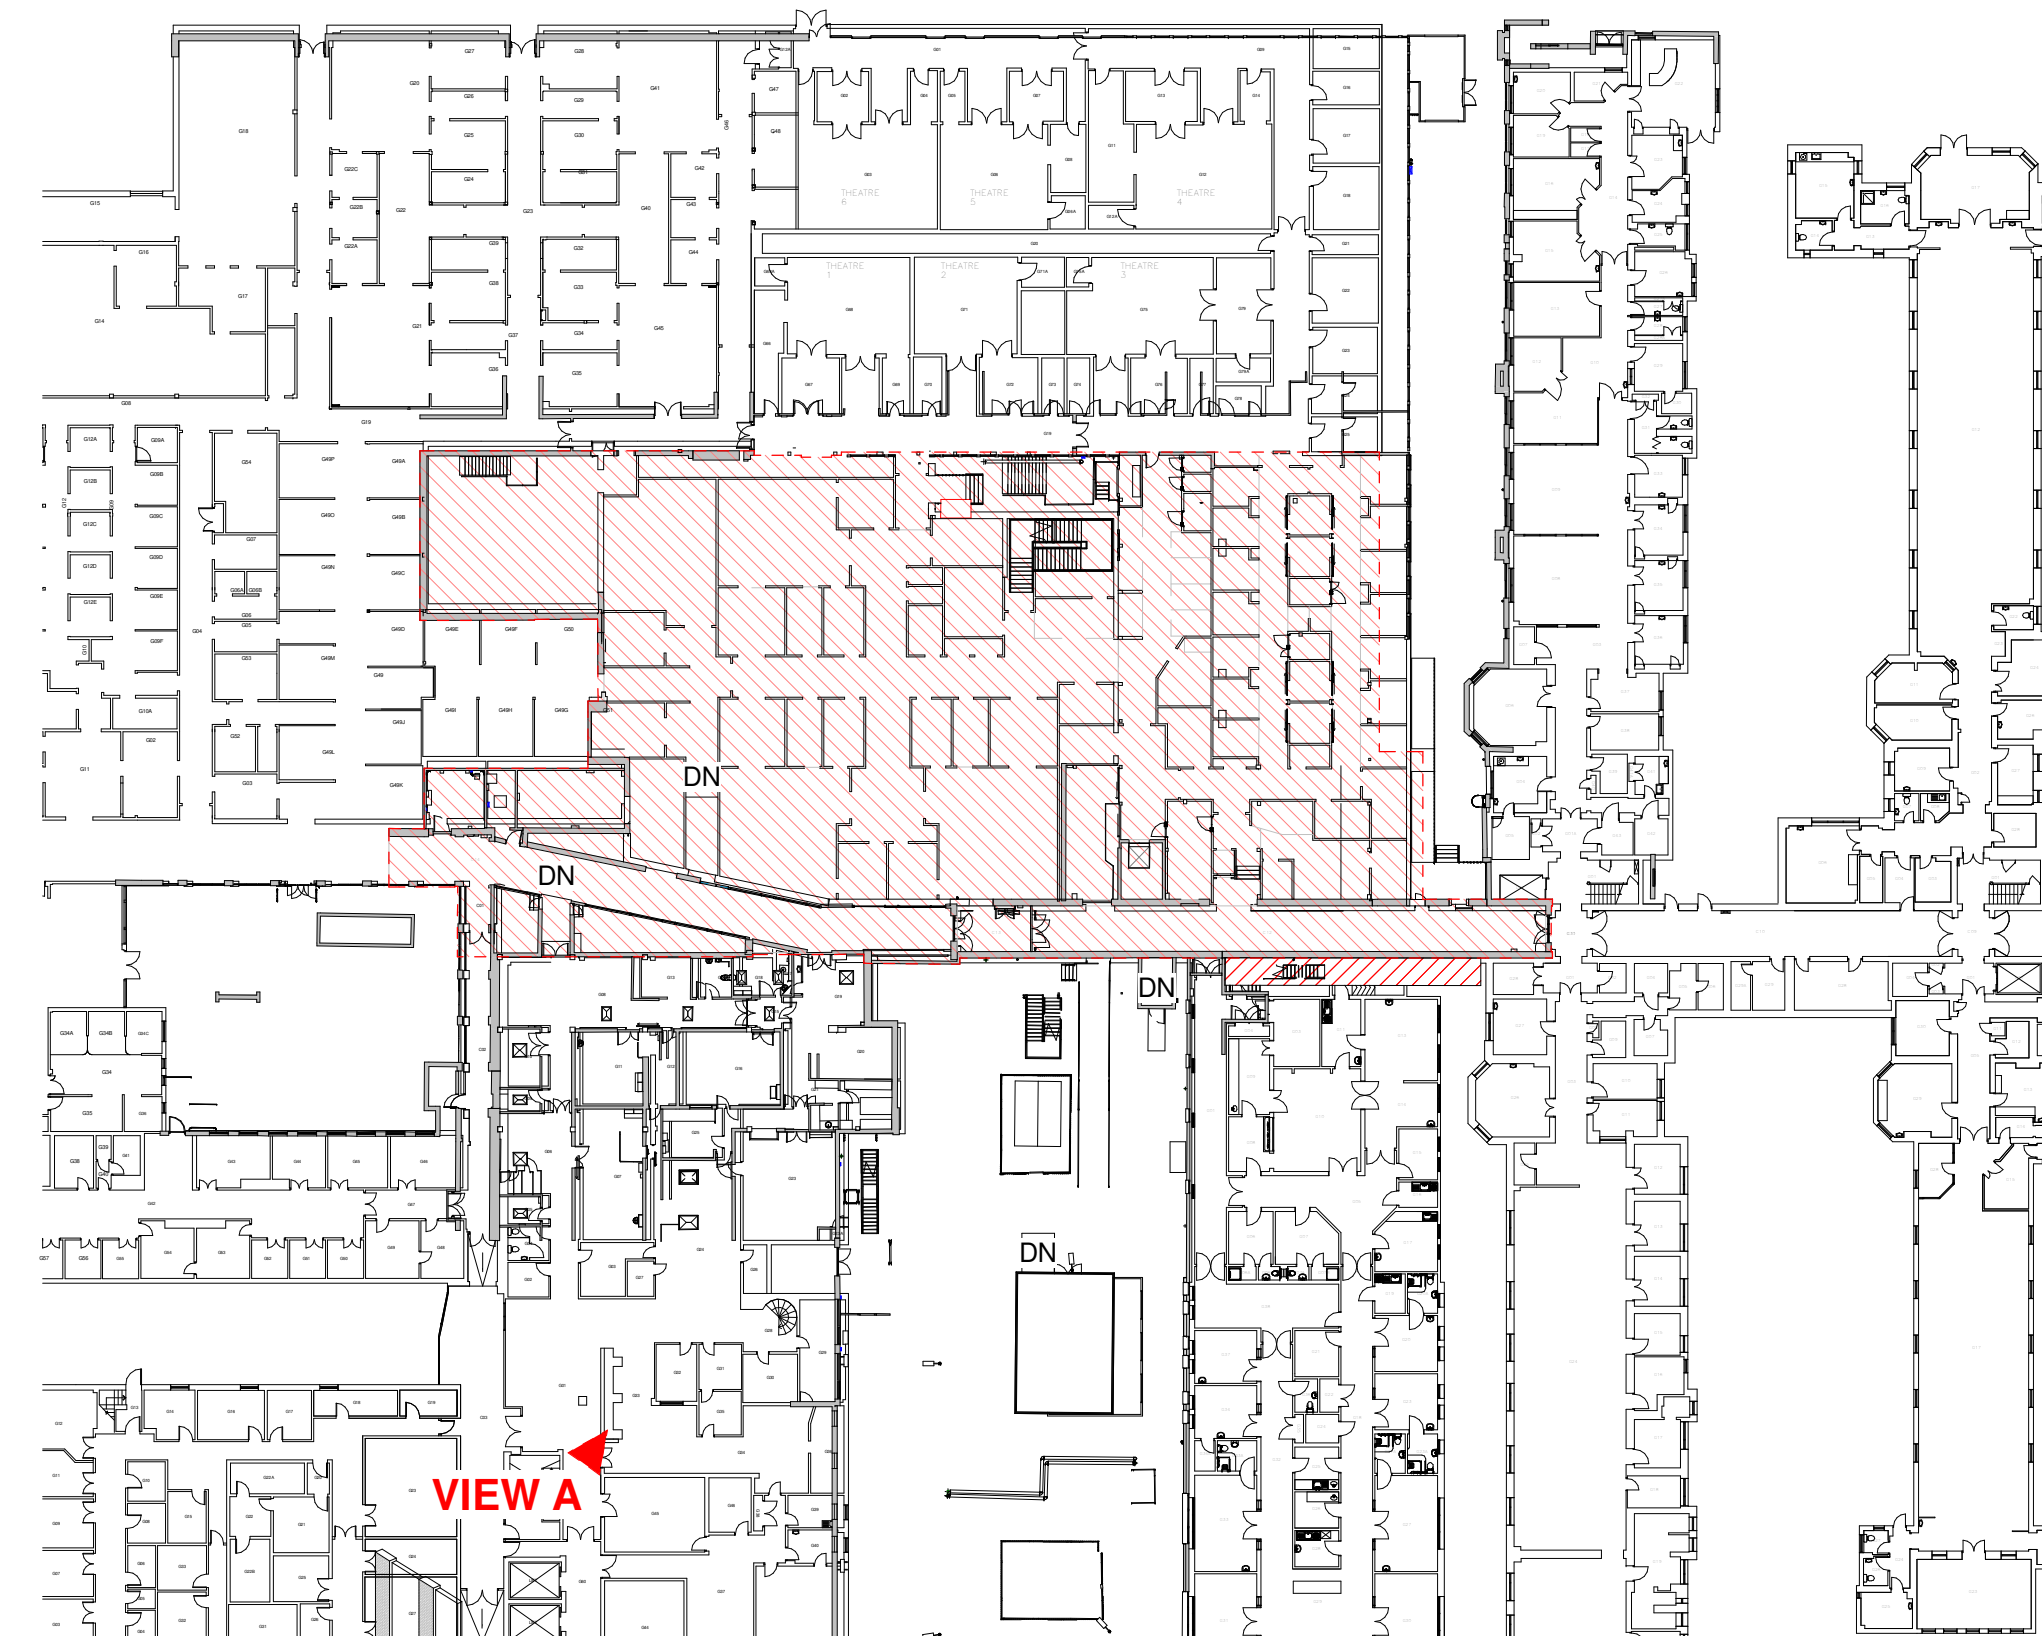
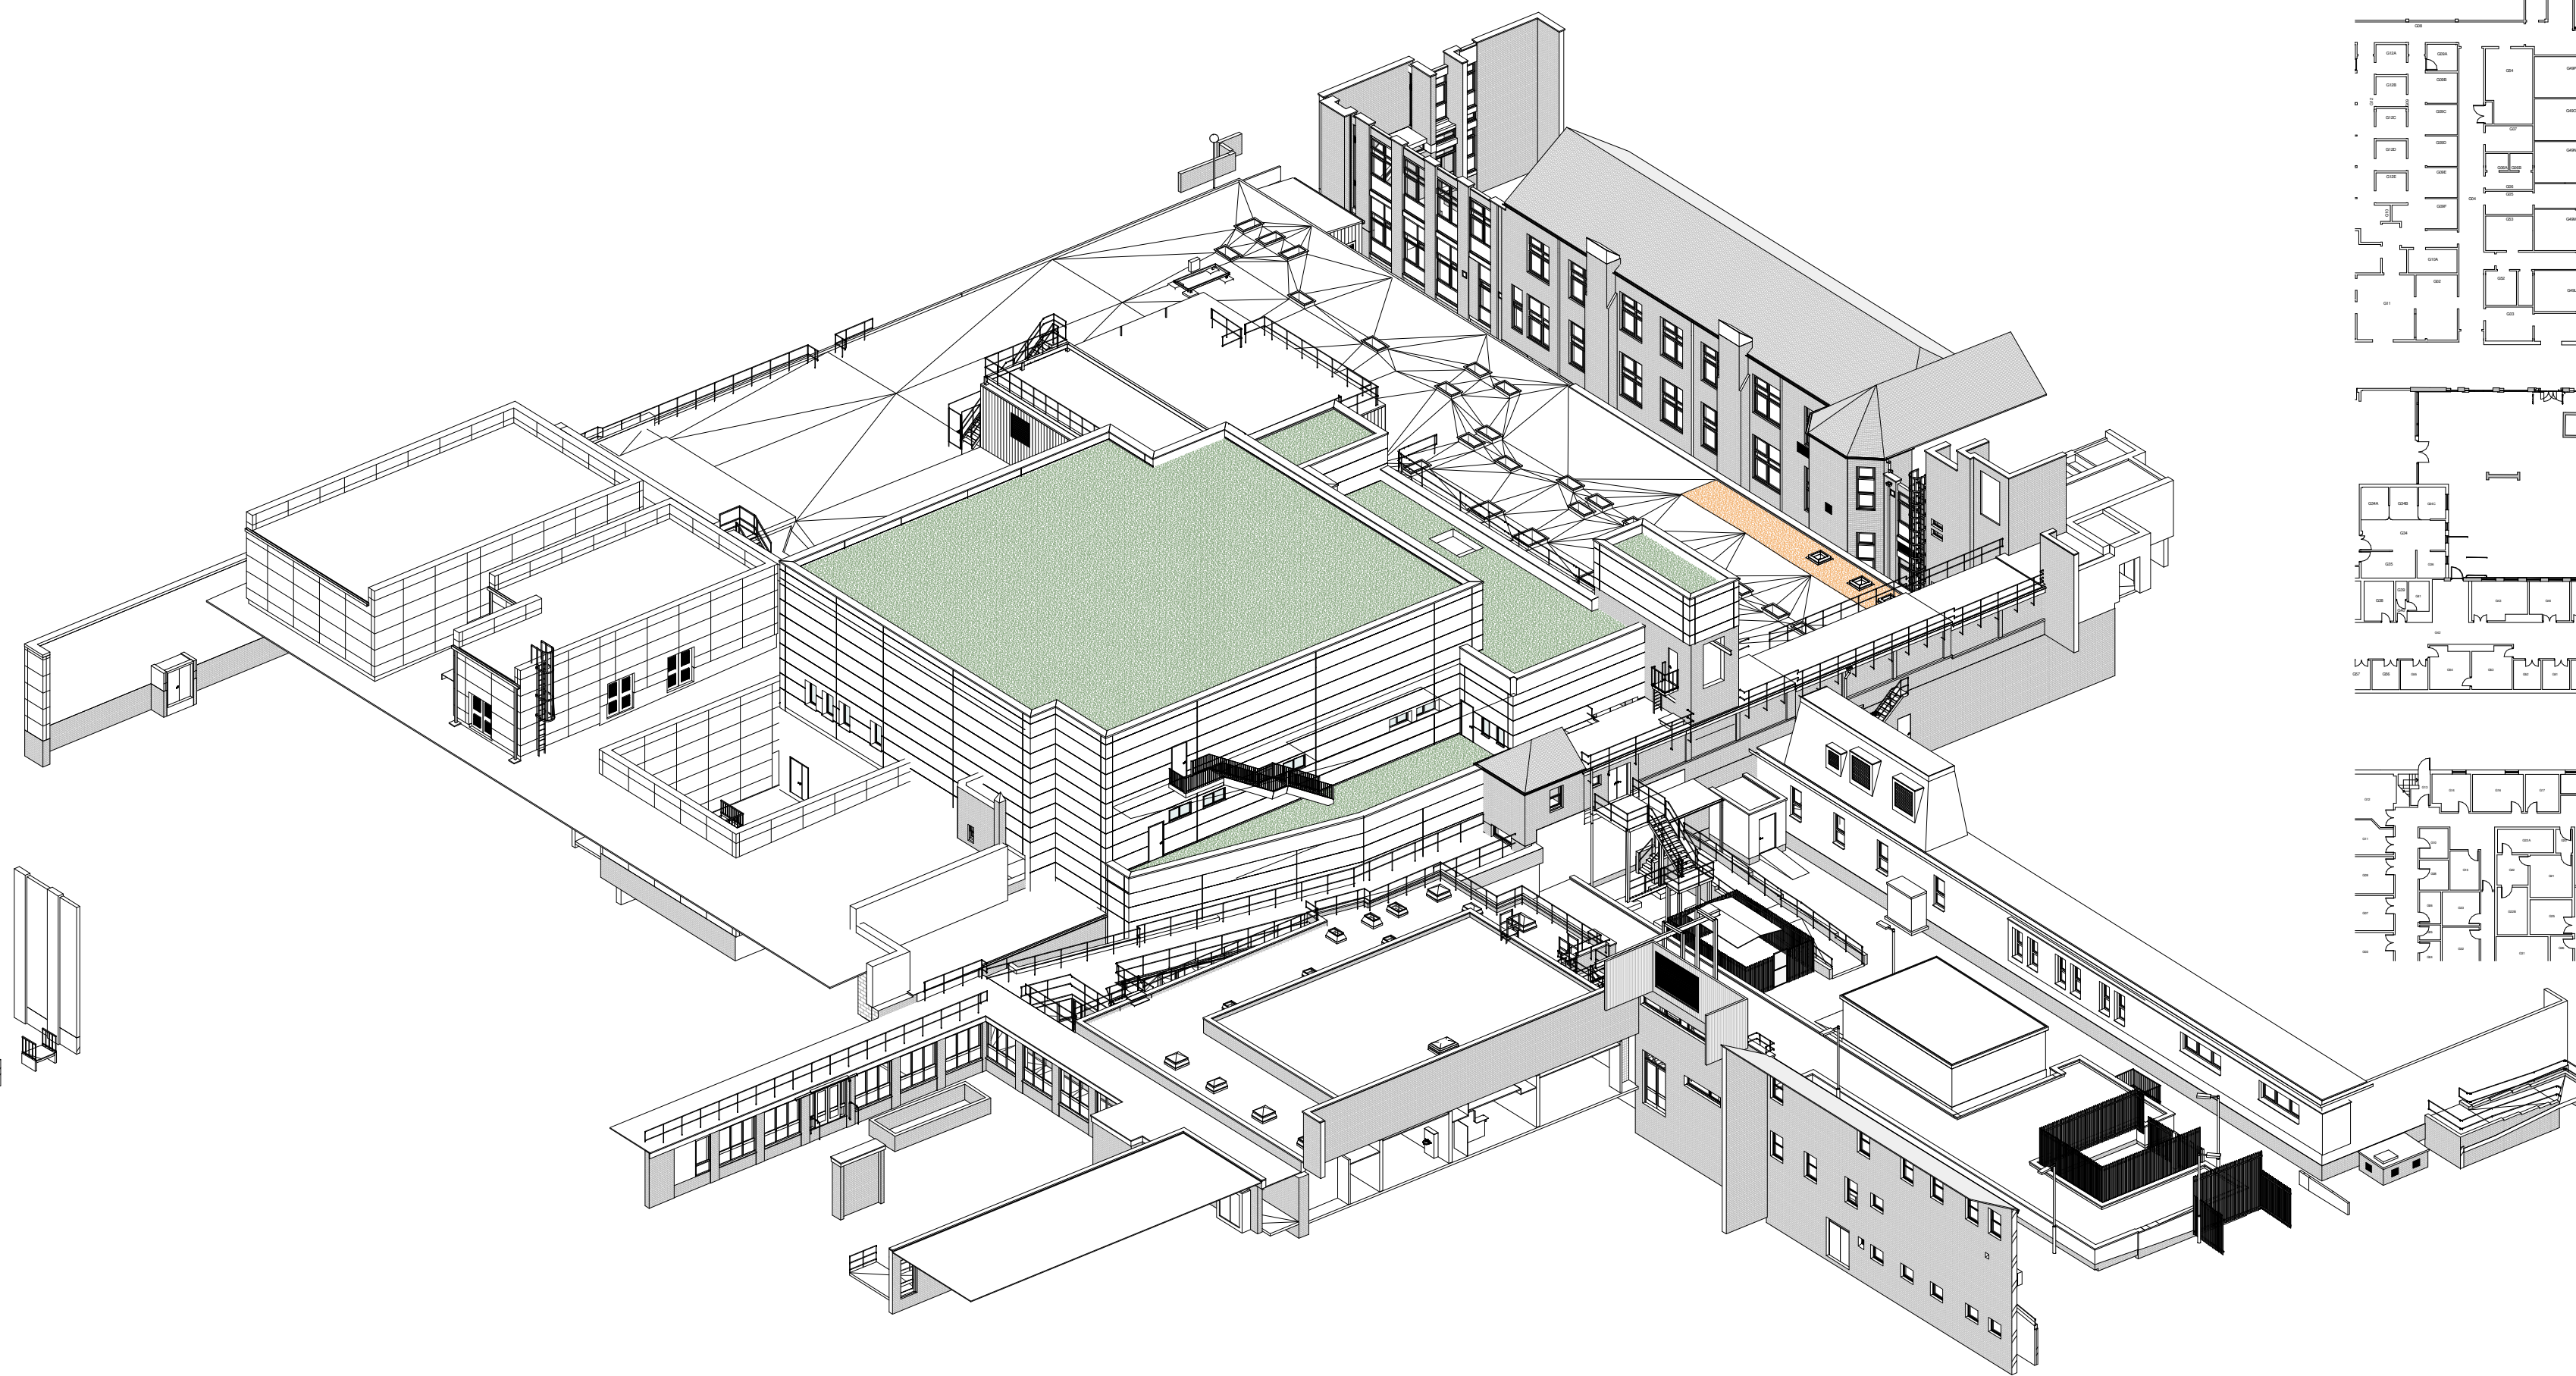
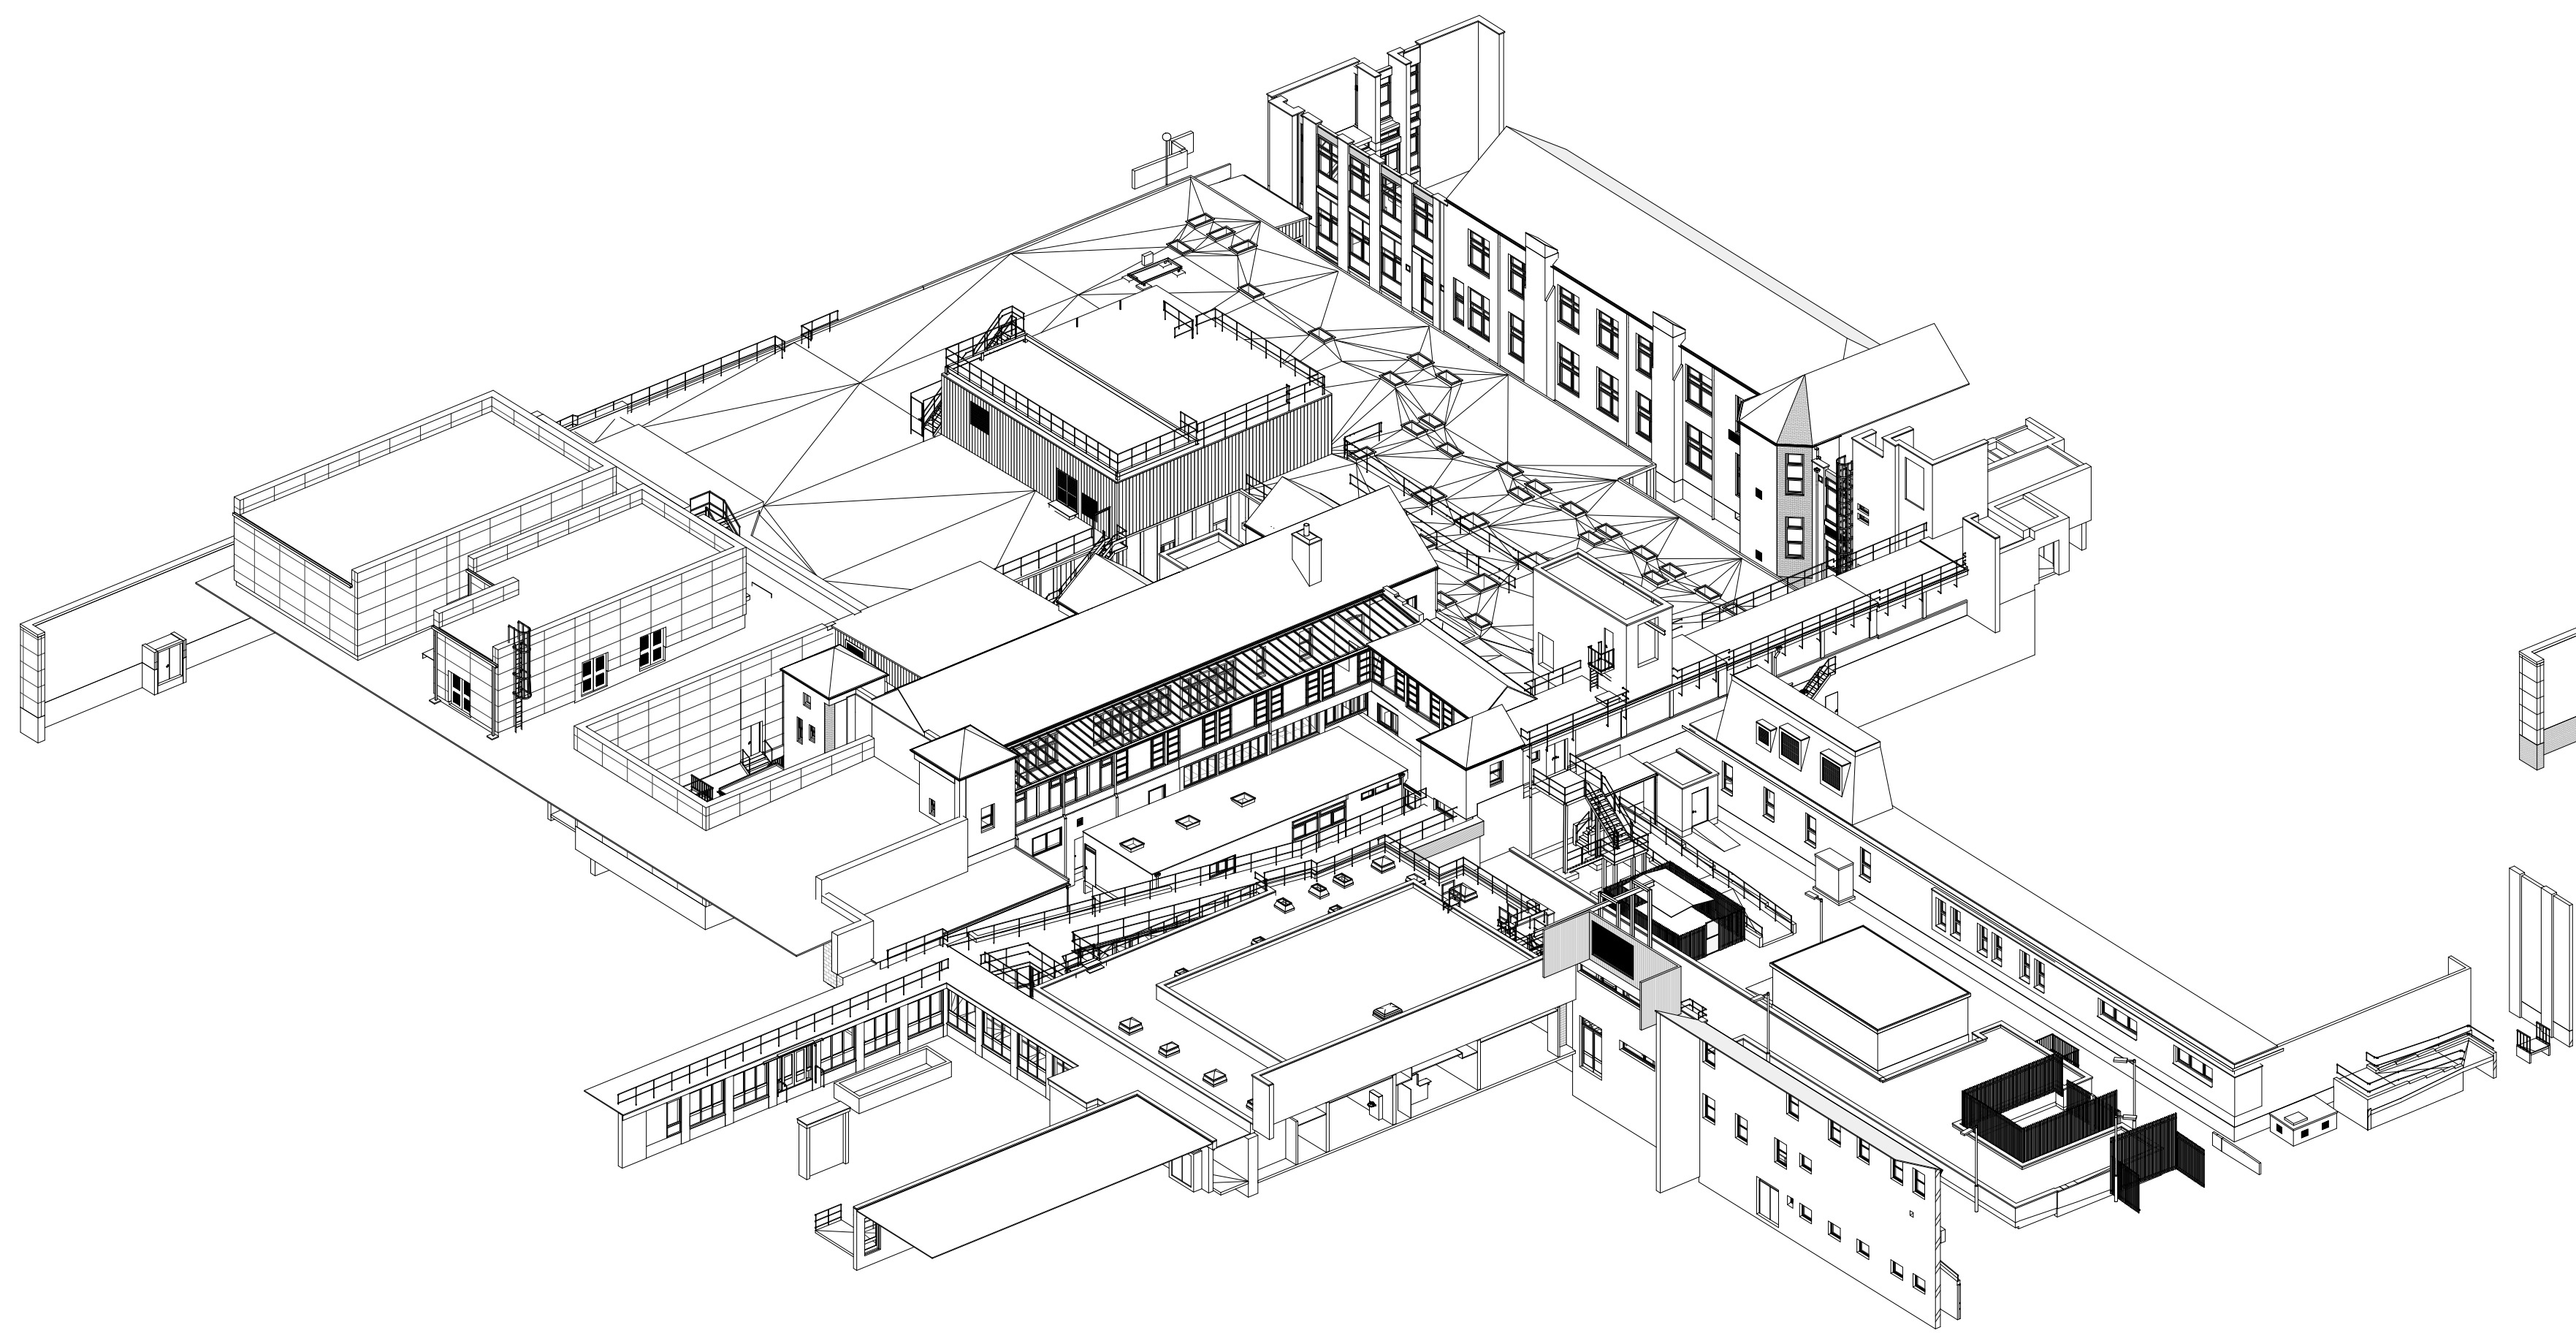


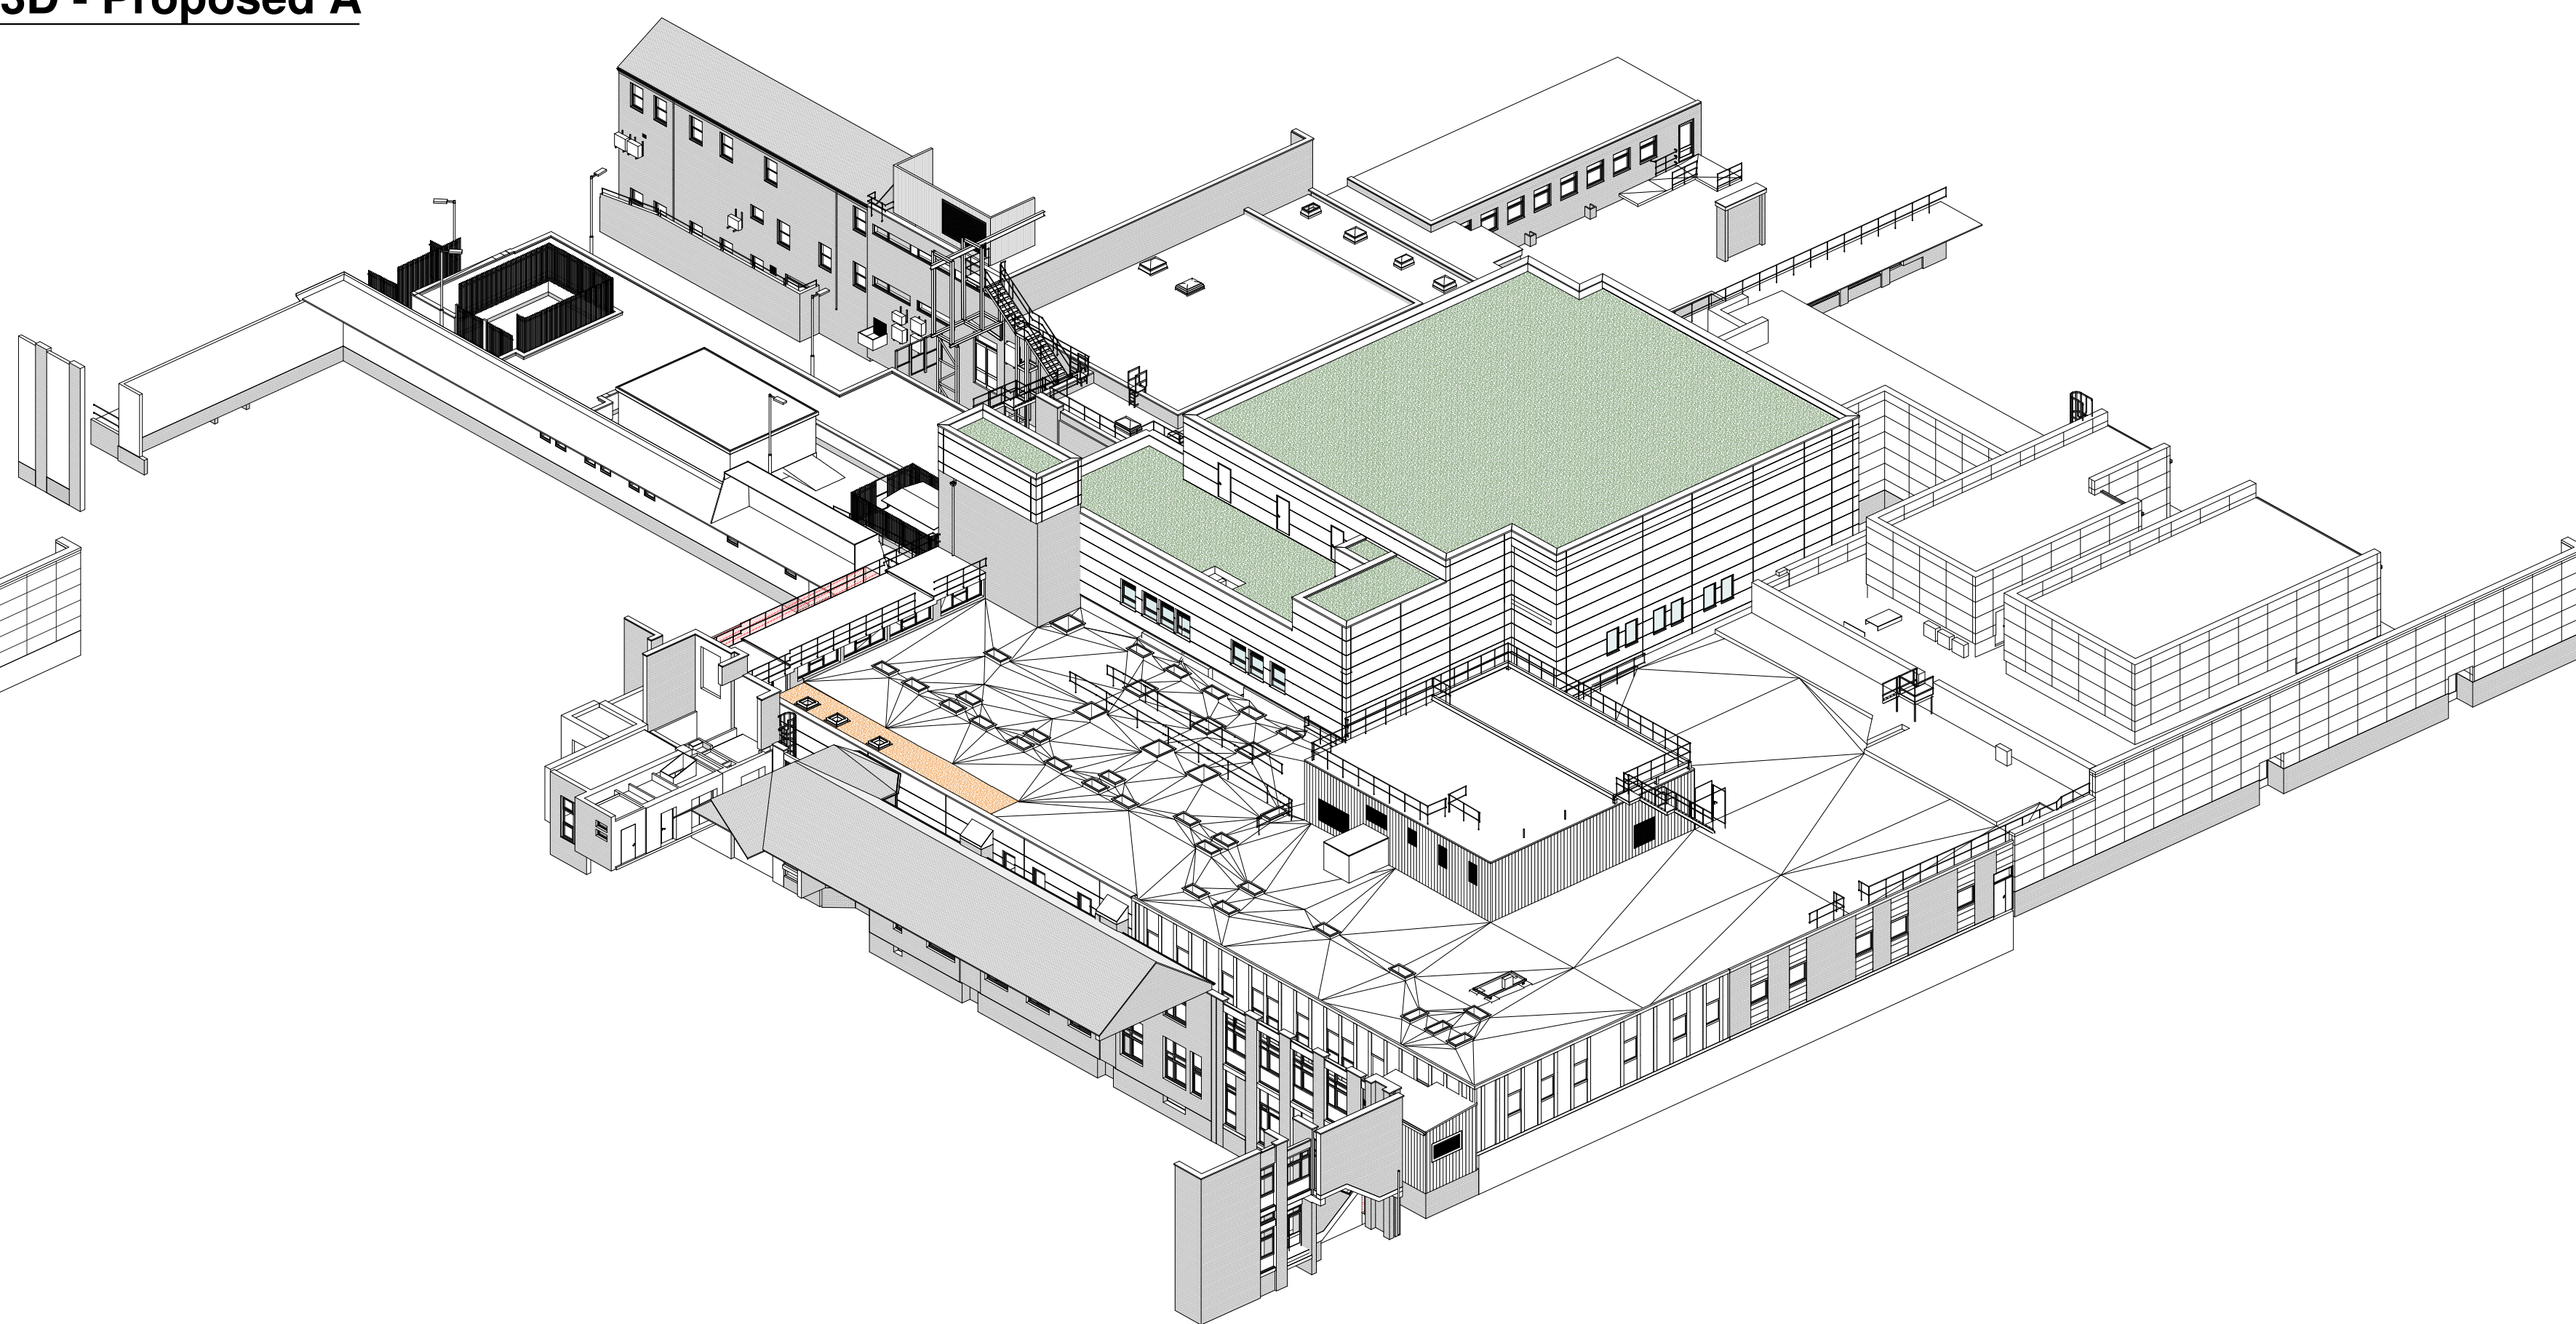

1 3D - Existing A

2 3D - Proposed A

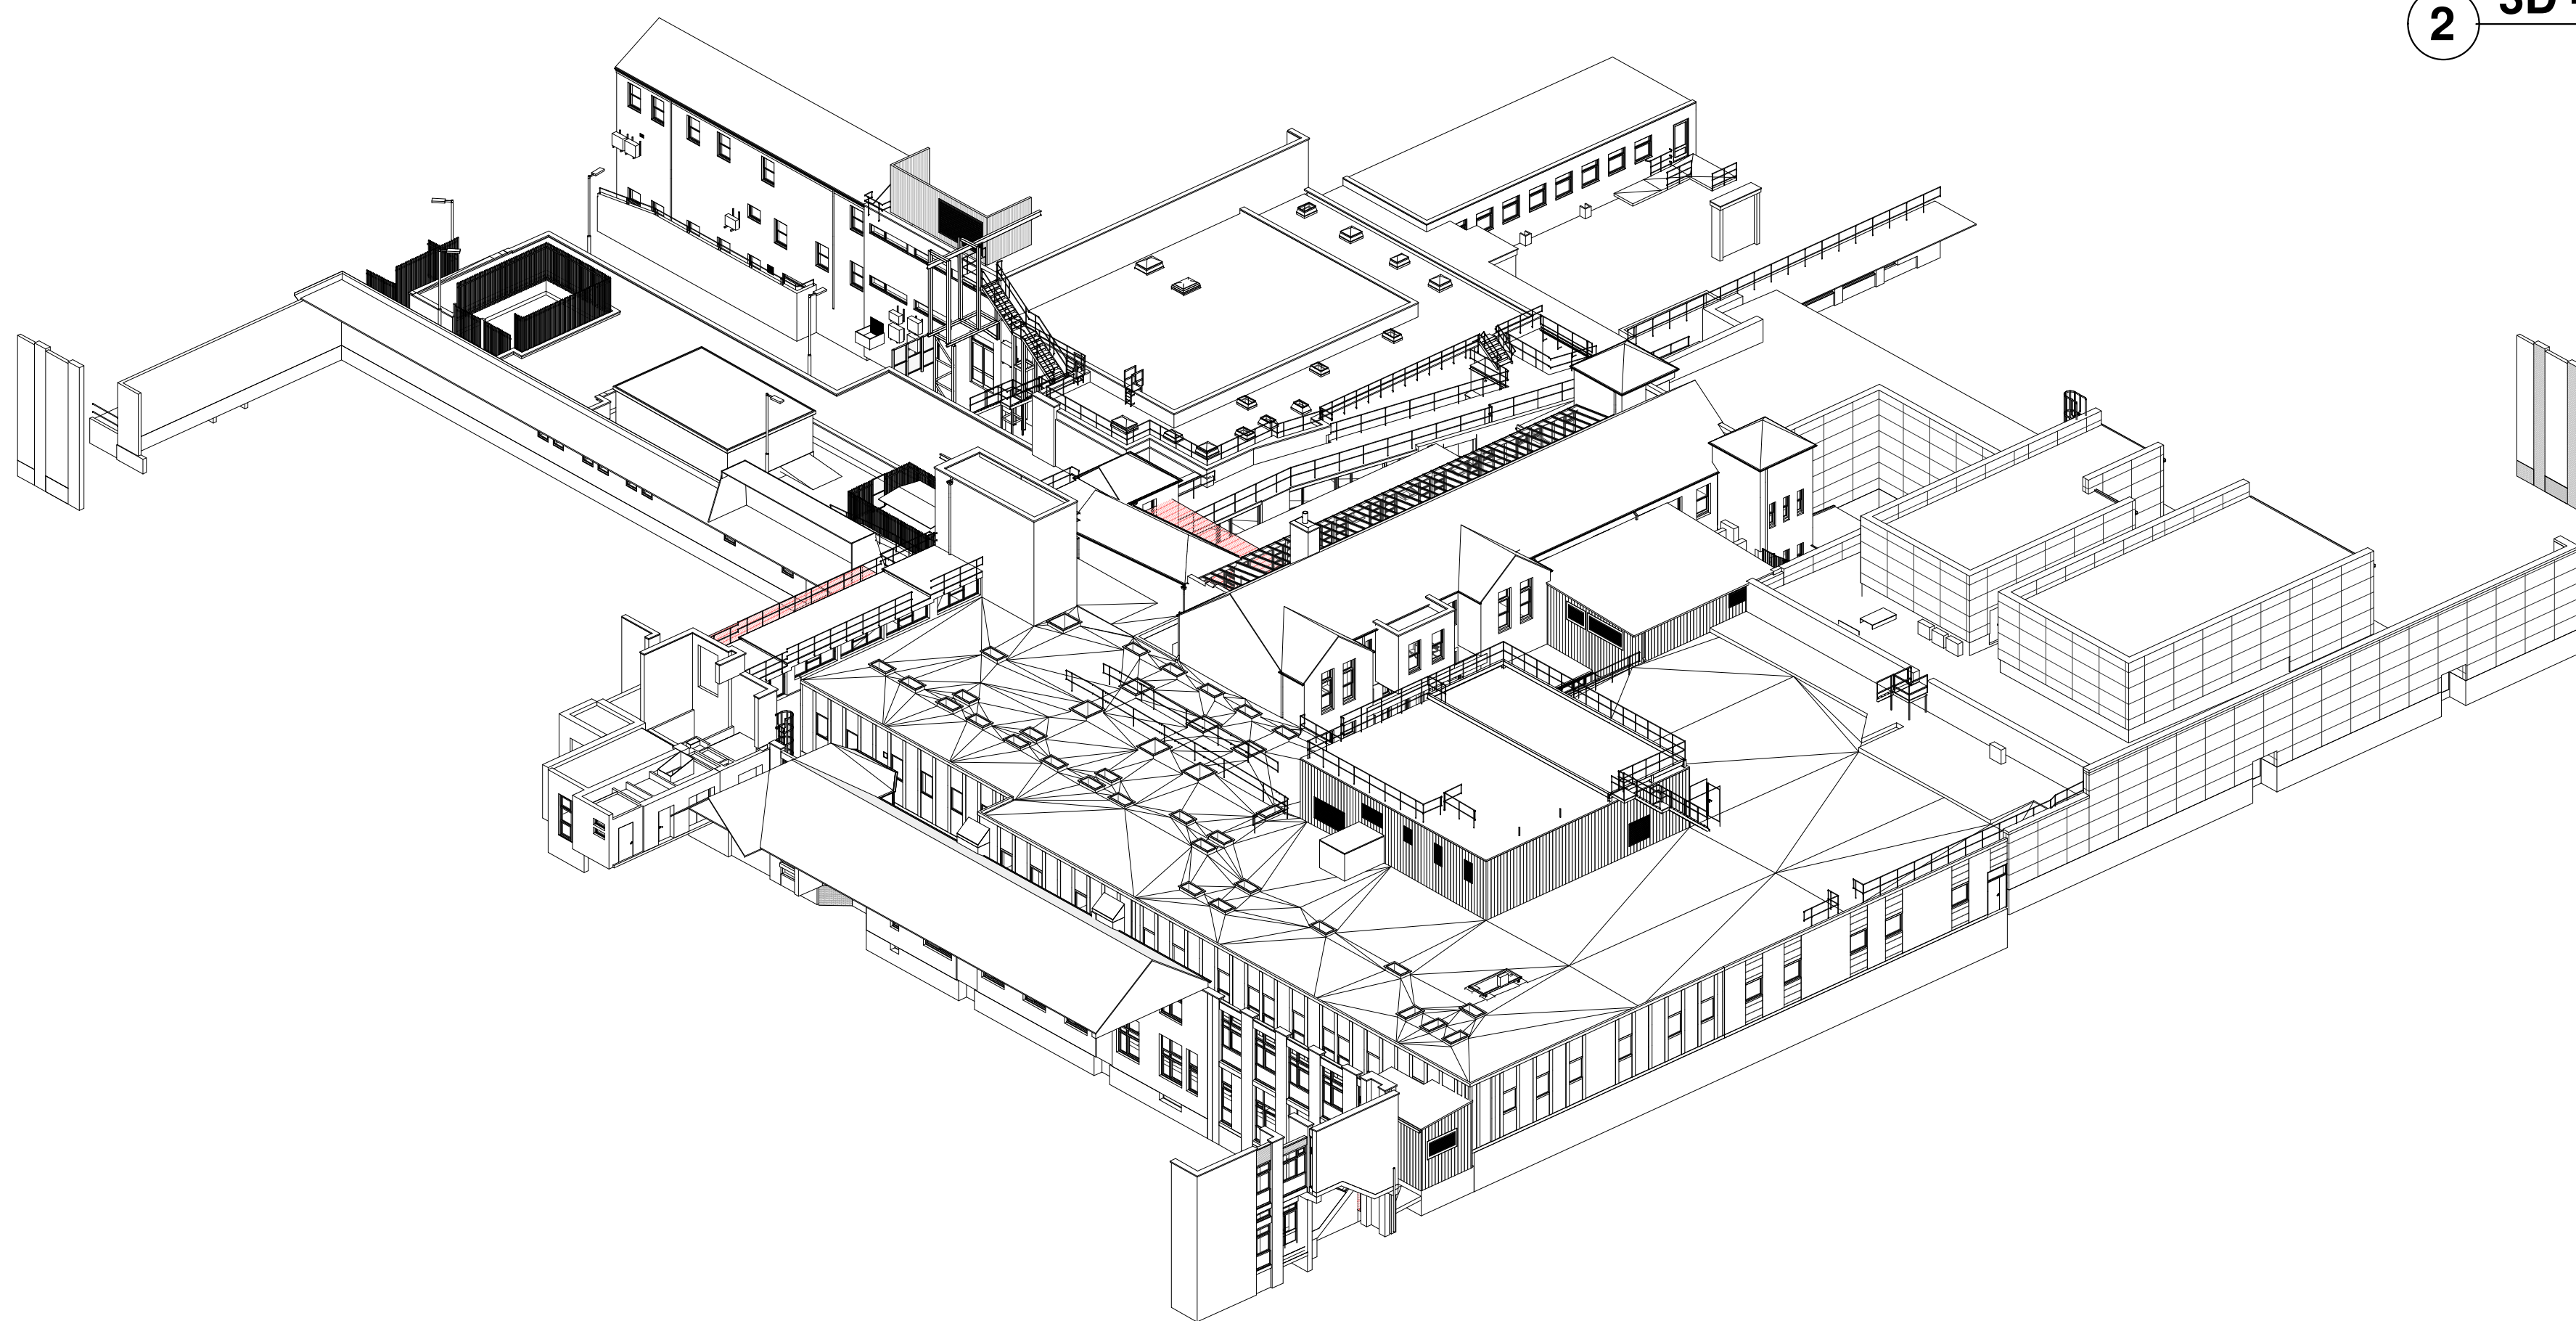

3 3D - Existing B

4 3D - Proposed B

P01 26.02.2024 Planning Submission MW
REV DATE DESCRIPTION BY

CLIENT

NHS
Nottingham University Hospitals
NHS Trust

ORIGINATOR REF:

cpmg CPMG Architects Ltd
People Purpose Place
Nottingham 13 St. Peter's Gate, Nottingham, NG1 2JF 0115 959 9500
London 31.05 Wilby Street, London, EC1N 8TE 0207 462 880
Birmingham Spaces, The Malbox, 3 Whitelake Street, Birmingham B1 1BD 0121 367 4188
enquiries@cpmg-architects.com www.cpmg-architects.com

PROJECT

Nottingham City Hospital
Elective Theatres

DRAWING TITLE

GENERAL ARRANGEMENT

3D Views

DRAWING STATUS

PRELIMINARY

DRAWN BY DATE CHKD BY SCALE MEDIA

DF 18.09.2023 AnP 1:500 A0

PROJECT ORIGINATOR FUNCTIONAL SPATIAL REVISION

9364-CPMG-00-ZZ-D-A-3010 P01

Copyright © CPMG Architects Limited 2023. All rights reserved. No part of this publication may be reproduced, stored in any retrieval system or transmitted in any form or by any means without prior permission of CPMG Architects Limited. Do not scale from drawings. Use Scaled dimensions only. All dimensions to be checked on site.
ISO 9001:2015 Quality Management ISO 14001:2015 Environmental Management
BS EN ISO 19650-2:2019 Information management using building information modelling