


**CONVERSION OF GARAGE
AND REAR EXTENSION**

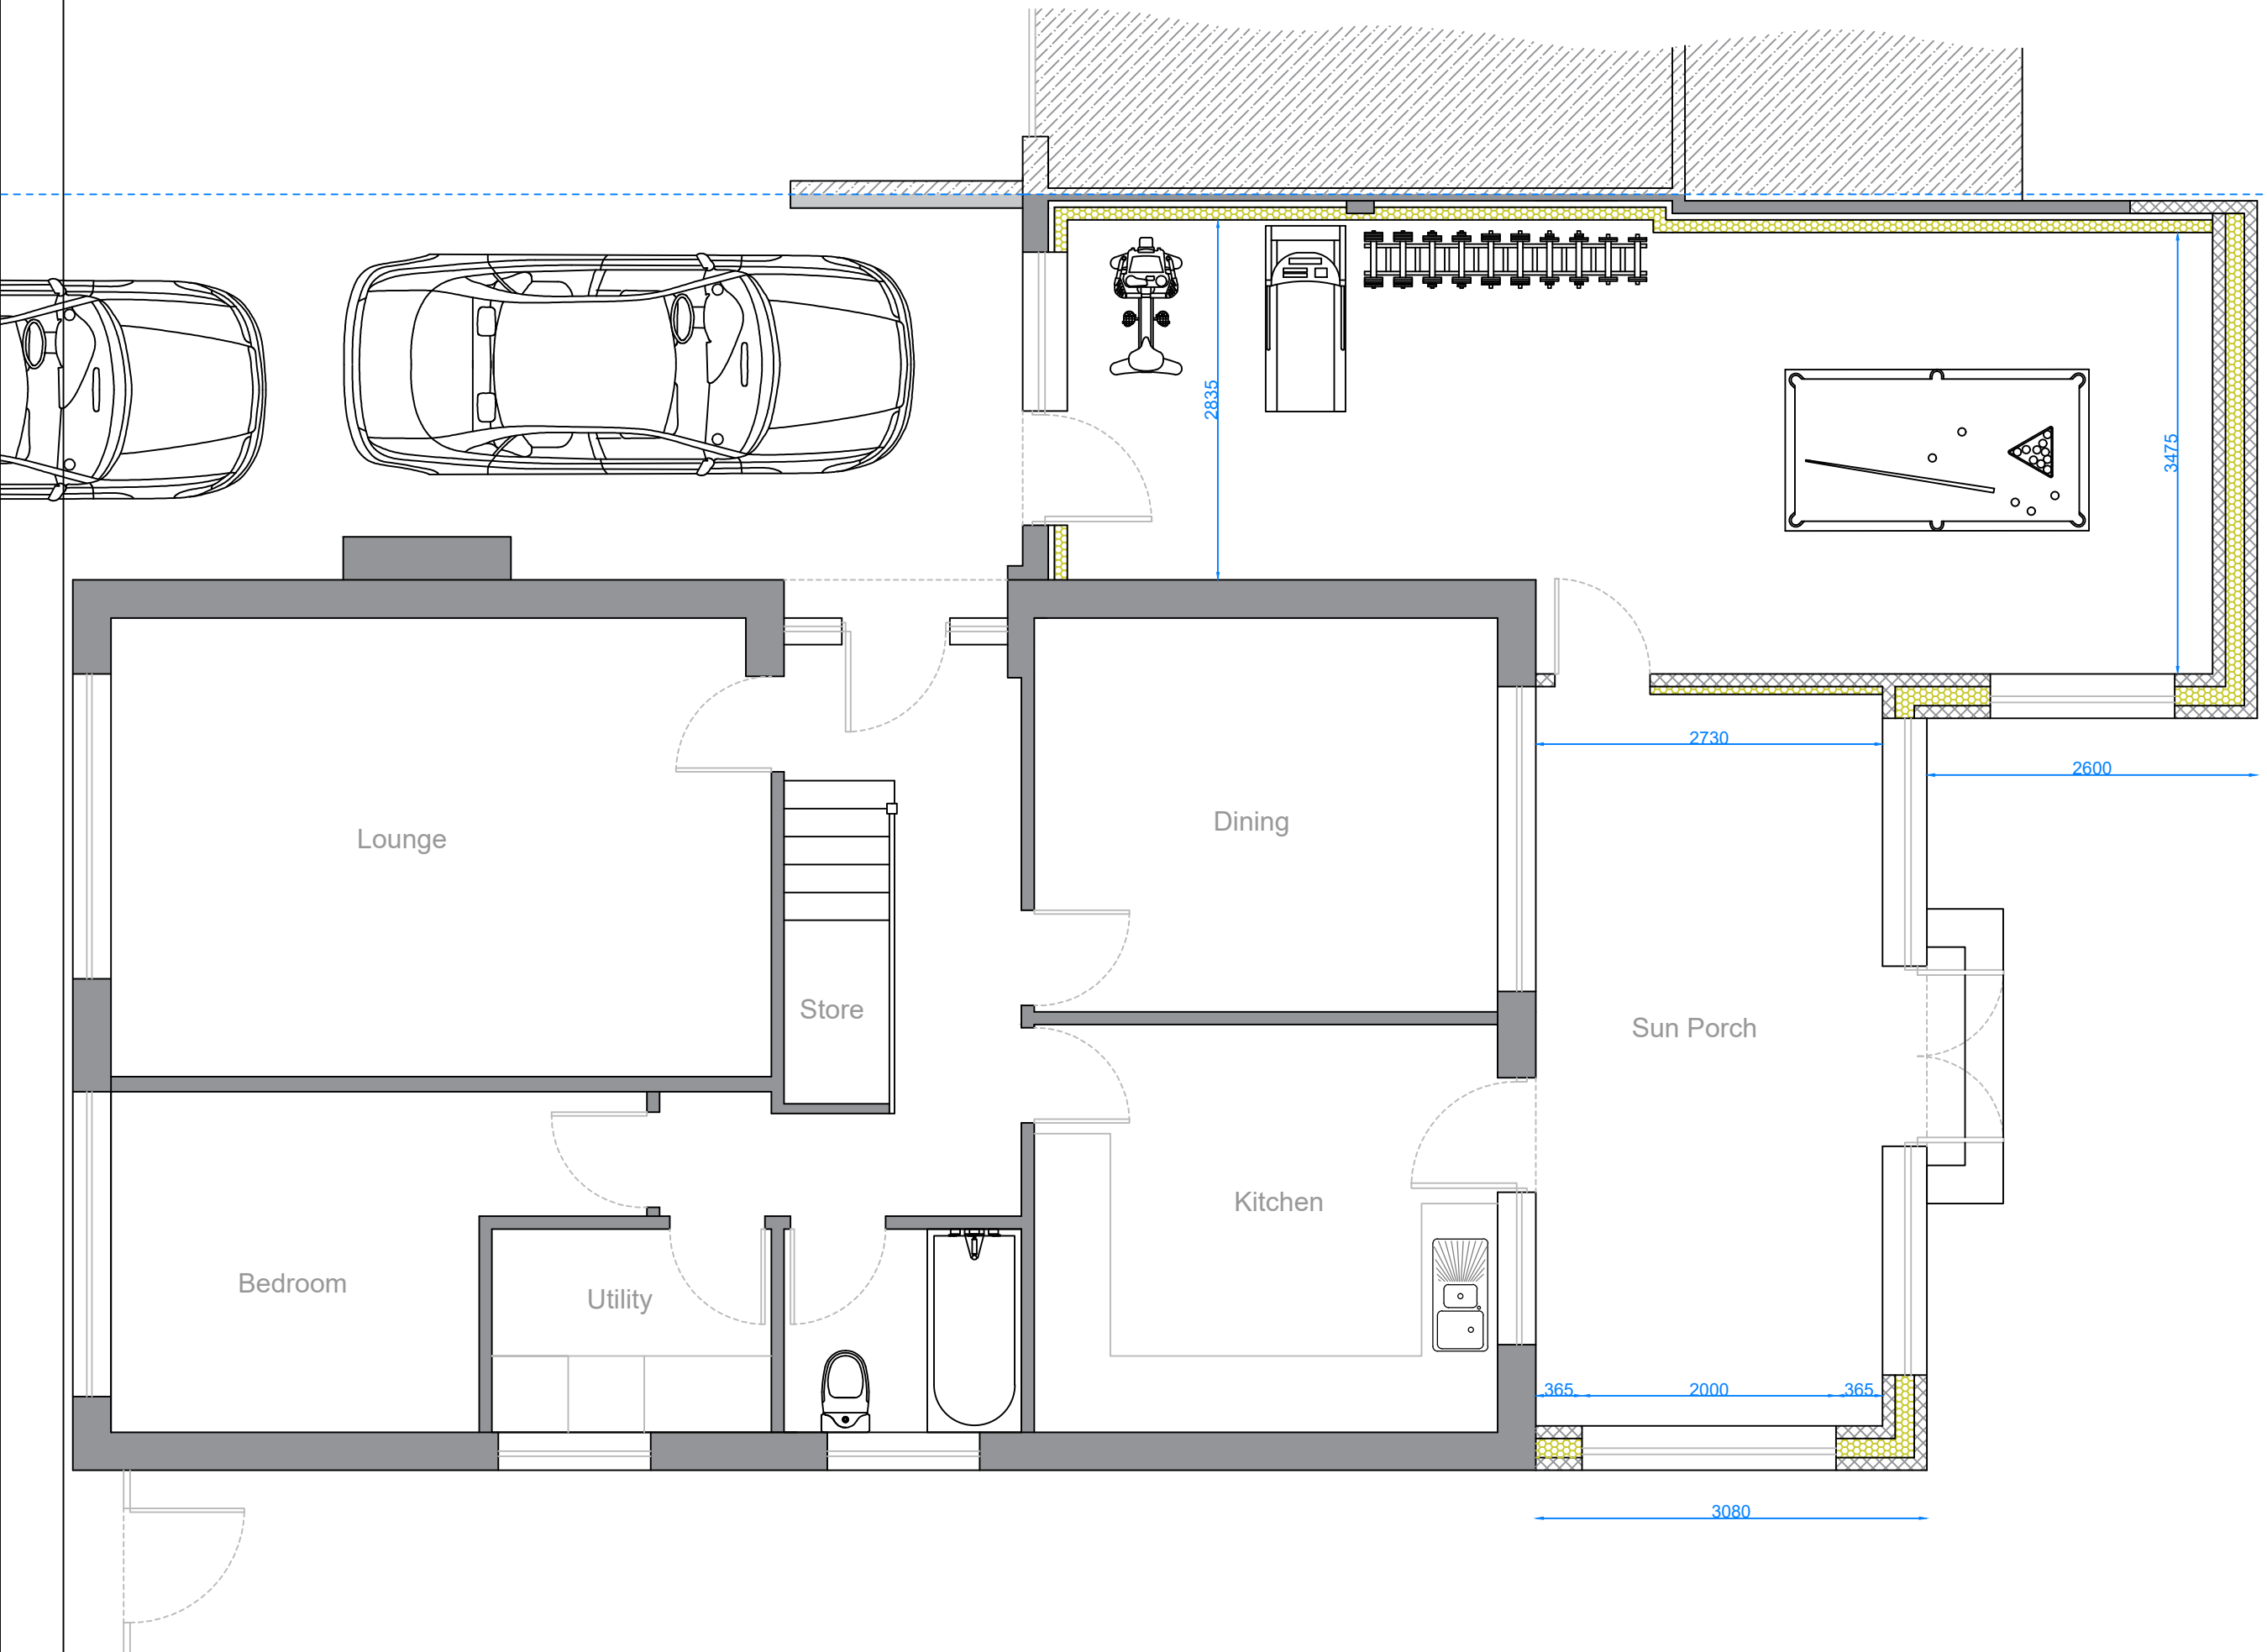

DRAWING TITLE:

**PROPOSED
ARRANGEMENT**

Layout

CLIENT:

Name: Mr James Baron
4 Eskdale Avenue,
Fleetwood,
FY7 8LU

SCALE:

1:50

DRAWN BY:

MD

DRAWING NO:

DG - 24 - 003- ESK

REV:

B