



EXISTING SECTION

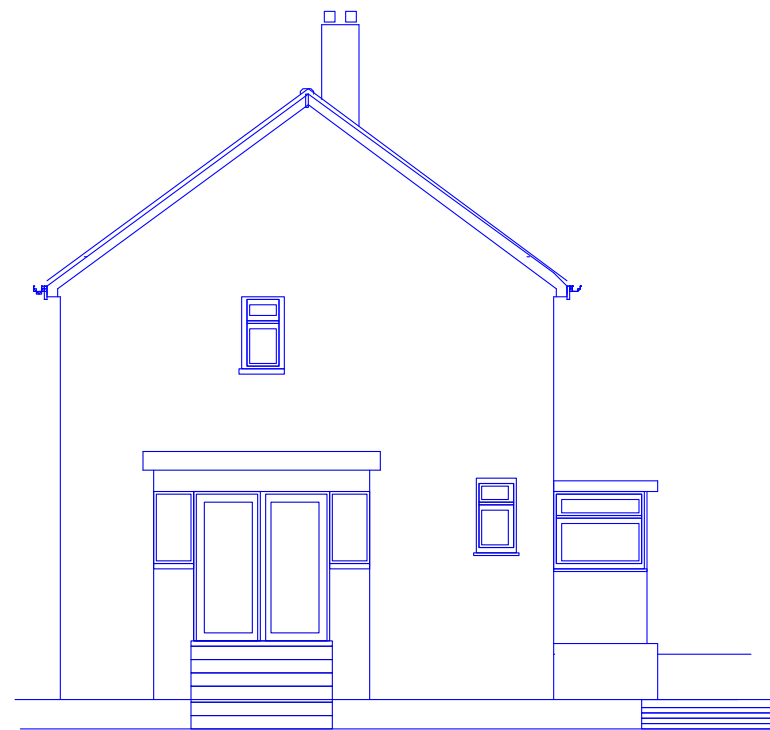

EXISTING NORTH SECTION

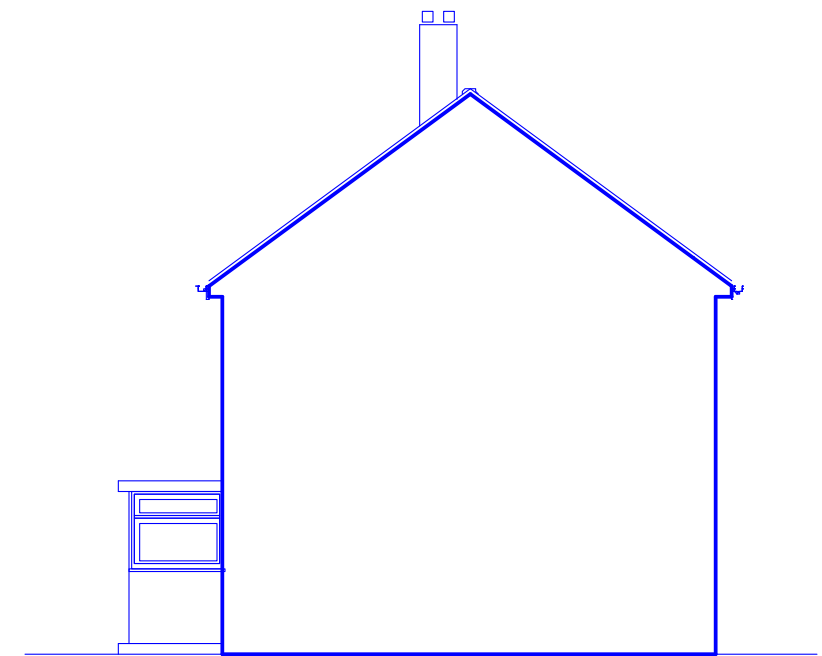

EXISTING SOUTH SECTION




EXISTING WEST SECTION



EXISTING EAST SECTION

preliminary

 Green Form Design Chartered architects + Designers	FOR PLANNING APPLICATION		Project: 9 St Thomas Close		
	Cinnamon House 31 Compton Avenue Mannamead Plymouth PL3 5DA Tel: 01752 228322 e-mail: info@greenformdesign.co.uk www.greenformdesign.co.uk		Drawing Title: Proposed Section and Elevations		
	<small>This design drawing is copyright of GFD architects and may not be used, amended or reproduced for any purpose without the written approval of GFD architects. The contractor must check all dimensions on site and refer any discrepancies immediately to the architect. Only written measurements are to be worked from. For all fabrication works take site dimensions.</small>		Drawn: KK	Date: 21/02/24	Scale: 1: 100
			Drawing No: 241/GA/05		