


Notes:

GENERAL NOTES: This drawing is for information purposes only. Intended to the individual or entity to whom it is addressed. Distribution or copying of this drawings is strictly prohibited.

- All dimension are in millimeters. All dimensions and levels to be checked on site. The Architect to be notified of any discrepancies.
- Drawings should be printed at 1:1 page size A3. To scale from the drawing use the scale bar provided.
- All works if applicable, must comply with current Building and Water Regulations.
- The contractor has ensured, during demolition work, no distress or movement to walls, floors and roof to the subject and adjoining building.
- All structural concrete to be grade C35 UNO
- All structural steel to be grade S275 UNO.
- All Steel to be covered with 2 layers of 12.5mm plasterboard to achieve 30 min fire resistance.
- All supporting walls and structural works to be read in conjunction with structural engineer's details. structural steelwork (where used) to meet current building regulations. .

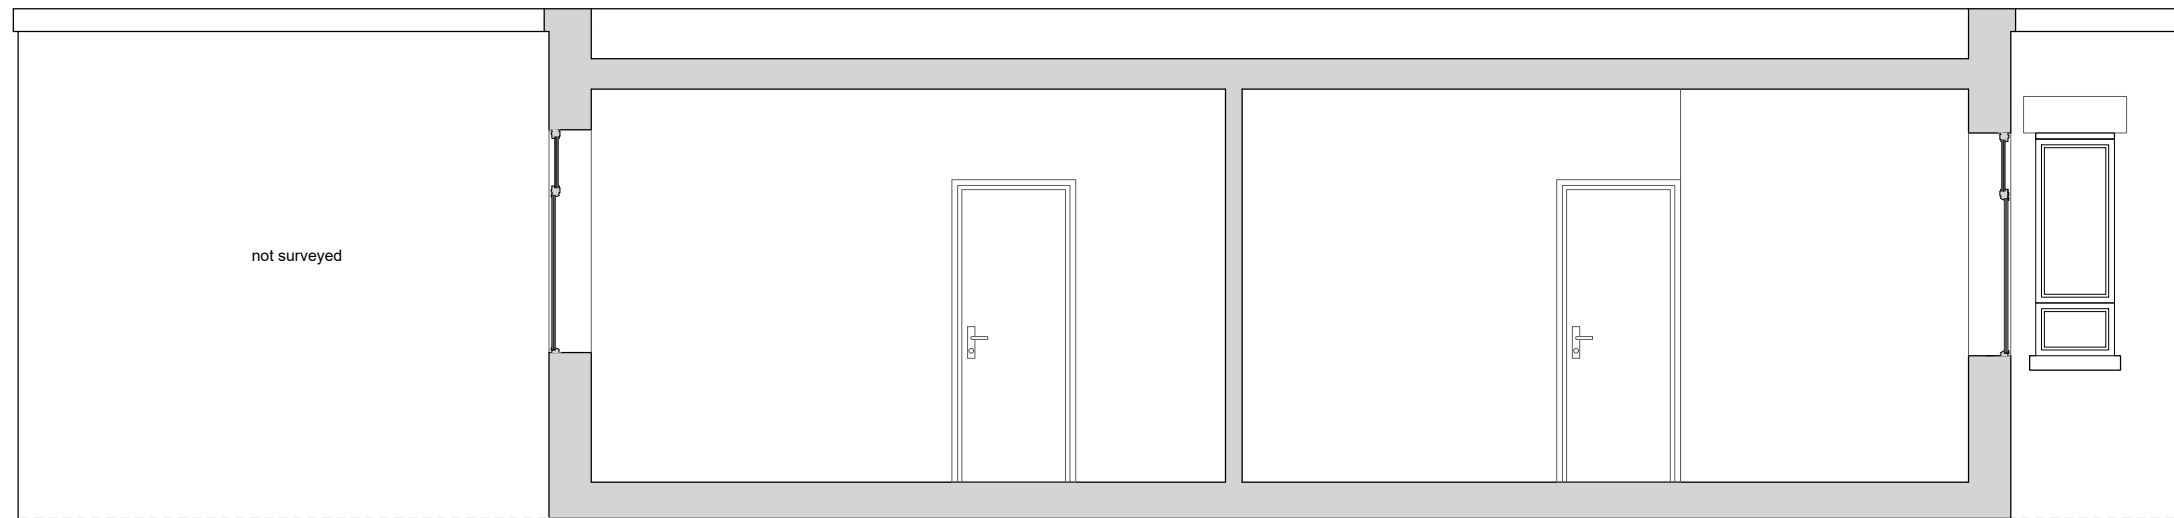

AA PROPOSED SECTION AA
Scale: 1:50



C		-	-
B	INITIAL DRAWINGS	-	-
A		AF	-

REV:	DESCRIPTION:	BY:	DATE:
STATUS: DRAFT			

	AA DRAFTING SOLUTIONS LTD Web: www.aadrafting.co.uk Email: info@aadrafting.co.uk Tel: 0208 068 6981
---	--

CLIENT: Mr and Mrs Wong
70 Charlbert Court
LONDON
NW8 7DB

ARCHITECT: AA DRAFTING SOLUTIONS
3-7 Sunnyhill Road
London
SW16 2UG

SITE: 70 Charlbert Court
NW8 7DB

TITLE: PROPOSED SECTION AA

SCALE AT A3: 1:50	DATE: 12.03.24	DRAWN: IV	CHECKED: AM
PROJECT NO: 1206	DRAWING NO: A3/05	REVISION: A	

Ret. 70 Charlbest Court, Charlbest Street, NSW 718

External View - Do Not Scale - If in Doubt Ask

White finish


Order Confirmation

1


Qty: 1

Front Living Room

- W20015: Outer Frame
- W20025: Vent
- W20034: Mullion/Transom
- ETC451: Cill
- ETD058: Head Extension

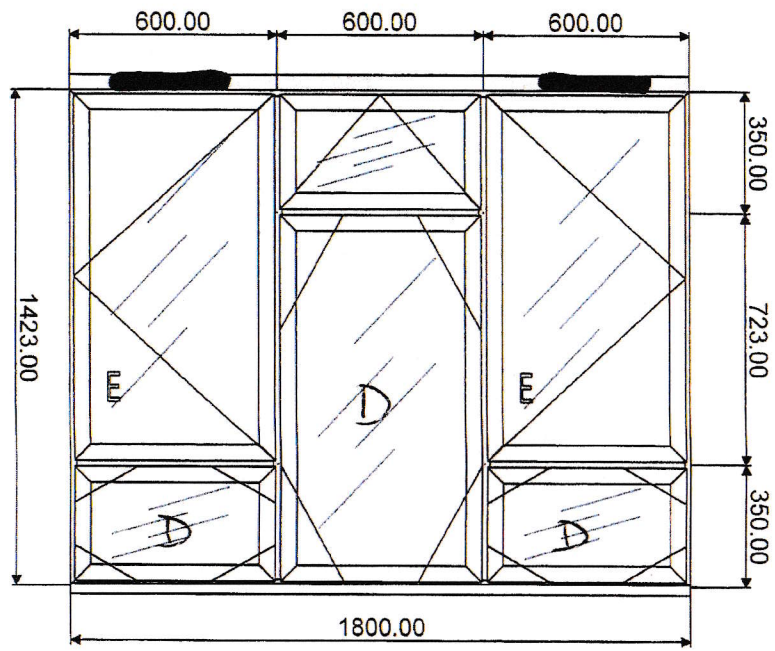

1,800 mm x 1,490 mm

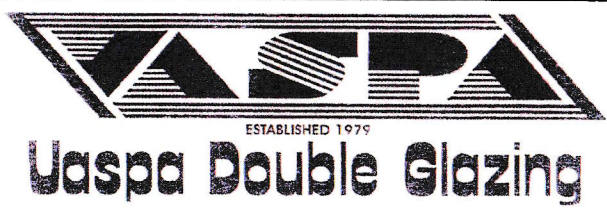

MR S Wong & Mrs M Wong

Quote: 872
Version: 2
Job Ref : 11817

Quoted By: VASPA LTD

Tel: 02089613977

All drawings drawn in convention with BS4873:2009

Estimating Software by Smarts Architectural Aluminium (c) 2017
Report Name: Order Confirmation_Rev 16.3.0

External View - Do Not Scale - If in Doubt Ask


Order Confirmation

2


Qty: 1

Small Room Front

W20015: Outer Frame
W20025: Vent
W20034: Mullion/Transom
ETC451: Cill
ETD058: Head Extension

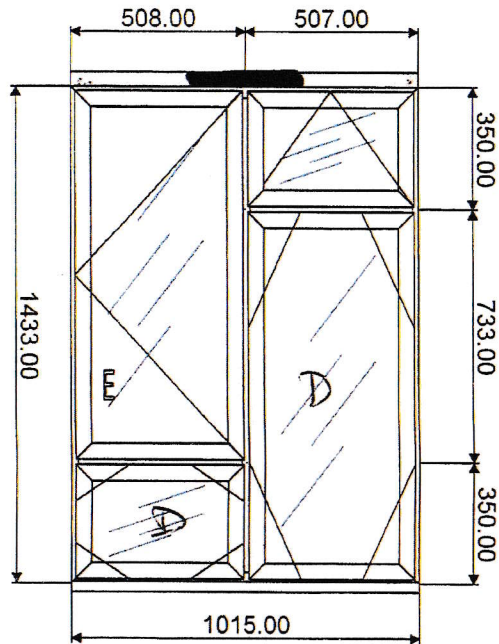

1,015 mm x 1,500 mm

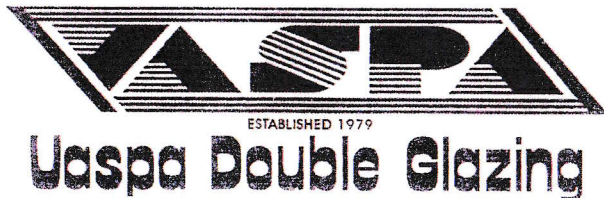

MR S Wong & Mrs M Wong

Quote: 872

Version: 2

Job Ref : 11817

Quoted By: VASPA LTD

Tel: 02089613977

All drawings drawn in convention with BS4873:2009

Estimating Software by Smarts Architectural Aluminium (c) 2017

Report Name: Order Confirmation_Rev 16.3.0

External View - Do Not Scale - If in Doubt Ask

Order Confirmation

3

Qty: 1

Small Room Front


W20015: Outer Frame

W20025: Vent

W20034: Mullion/Transom

ETC451: Cill

ETD058: Head Extension

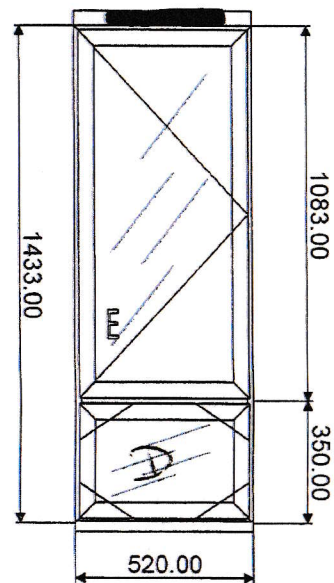

520 mm x 1,500 mm



MR S Wong & Mrs M Wong

Quote: 872

Version: 2

Job Ref : 11817

Quoted By: VASPA LTD

Tel: 02089613977

All drawings drawn in convention with BS4873:2009

Estimating Software by Smarts Architectural Aluminium (c) 2017

Report Name: Order Confirmation _Rev 16.3.0

External View - Do Not Scale - If in Doubt Ask


Order Confirmation

4

Qty: 1

Back Bed

W20015: Outer Frame
W20025: Vent
W20034: Mullion/Transom
ETC451: Cill
ETD058: Head Extension

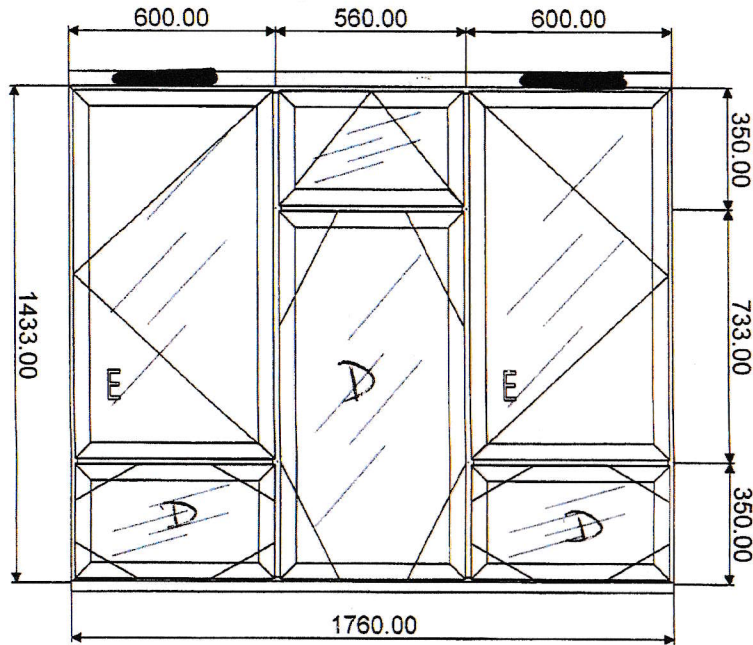

1,760 mm x 1,500 mm



MR S Wong & Mrs M Wong

Quote: 872

Version: 2

Job Ref : 11817

Quoted By: VASPA LTD

Tel: 02089613977

All drawings drawn in convention with BS4873:2009

Estimating Software by Smarts Architectural Aluminium (c) 2017

Report Name: Order Confirmation_Rev 16.3.0

External View - Do Not Scale - If in Doubt Ask

Order Confirmation

5

Qty: 1

Bathroom


W20015: Outer Frame

W20025: Vent

W20034: Mullion/Transom


ETC451: Cill

ETD058: Head Extension

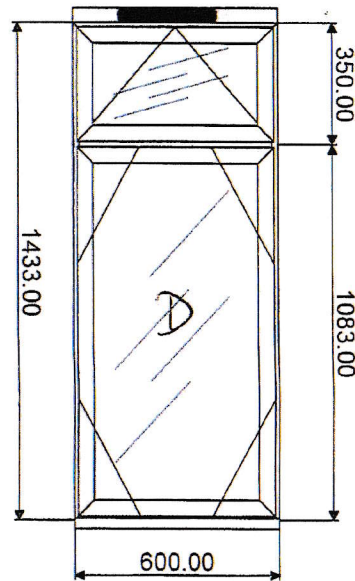

* Stippolyte obscure glass *

600 mm x 1,500 mm

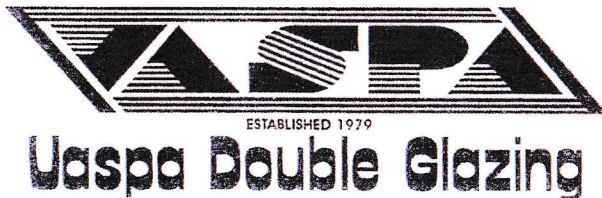

MR S Wong & Mrs M Wong

Quote: 872

Version: 2

Job Ref : 11817

Quoted By: VASPA LTD

Tel: 02089613977

All drawings drawn in convention with BS4873:2009

Estimating Software by Smarts Architectural Aluminium (c) 2017

Report Name: Order Confirmation_Rev 16.3.0

External View - Do Not Scale - If in Doubt Ask

Order Confirmation

6

Qty: 1

Kitchen


W20015: Outer Frame

W20025: Vent


W20034: Mullion/Transom

ETC451: Cill

ETD058: Head Extension

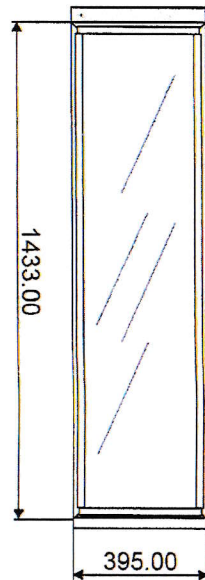

* Stipplyte
obscure glass *

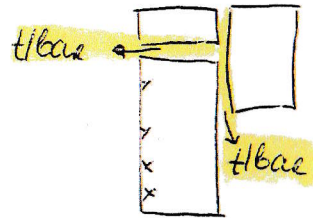

395 mm x 1,500 mm



MR S Wong & Mrs M Wong

Quote: 872

Version: 2

Job Ref : 11817

Quoted By: VASPA LTD

Tel: 02089613977

All drawings drawn in convention with BS4873:2009

Estimating Software by Smarts Architectural Aluminium (c) 2017

Report Name: Order Confirmation _Rev 16.3.0

External View - Do Not Scale - If in Doubt Ask

Order Confirmation

7

Qty: 1

Top Of Kitchen Door


W20015: Outer Frame

W20025: Vent

W20034: Mullion/Transom

NONE: Cill

ETD058: Head Extension

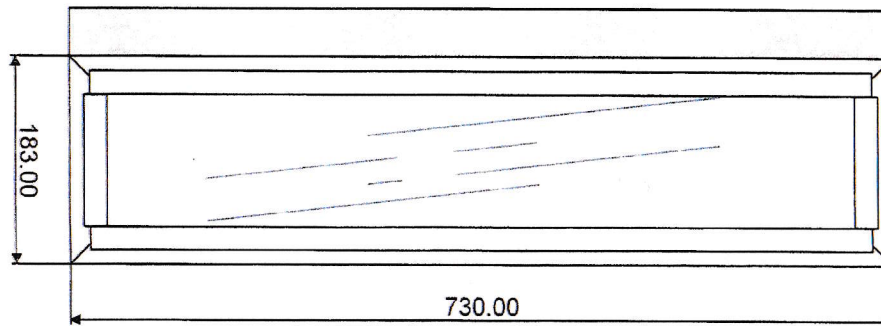

* Stippolyte obscure glass *

730 mm x 225 mm



MR S Wong & Mrs M Wong

Quote: 872

Version: 2

Job Ref : 11817

Quoted By: VASPA LTD

Tel: 02089613977

All drawings drawn in convention with BS4873:2009

Estimating Software by Smarts Architectural Aluminium (c) 2017

Report Name: Order Confirmation_Rev 16.3.0

8

Qty: 1

Kitchen

Visofold 1000 - Open In

DV14: Outer Frame

None: Head

DV14: Threshold


DV23: Sash

DV 35: Mid Rail

No Cill: Cill

Multipoint: Lock

ACDV251: L/L Handle

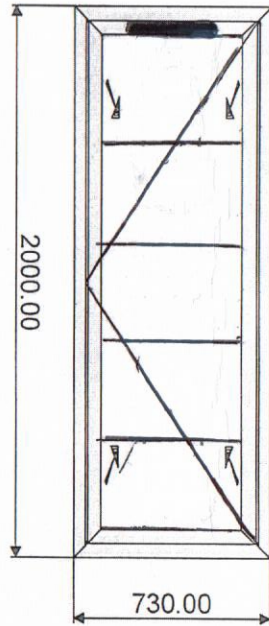

730 mm x 2,000 mm

dim
L/H/H
L/H

** 18MM Georgian design*

** Stippolyte
 obscure glass*

Signed: _____

Print: _____

Date: _____

BY SIGNING ABOVE YOU ARE ACCEPTING THE SIZES & SPECIFICATION AS CORRECT, YOU ARE HAPPY TO PROCEED AND PLACE THE ORDER. IT IS YOUR RESPONSIBILITY TO CHECK IT IS CORRECT.



Vaspa Double Glazing

MR S Wong & Mrs M Wong

Quote: 872

Version: 2

Job Ref :11817

Quoted By: VASPA LTD

Tel: 02089613977

All drawings drawn in convention with BS4873:2009