

This drawing is the property of Helen Green Design. Do not scale from this drawing, all dimensions must be checked on site before any works are undertaken.

Drawings are intent only and are not to be used for construction purposes.

Where applicable material samples are to be provided by the joiner or any contractor for Helen Green Design sign off.

Trail and mock up details are to be provided where applicable.

NOTES:


THIS DRAWING IS NOT FOR CONSTRUCTION AND ILLUSTRATES DESIGN INTENT ONLY.

This drawing is to be read in conjunction with:

STUDIO INDEX

LEGEND - LIGHTING

- ONE POLE SWITCH
- TWO POLE SWITCH
- THREE POLE SWITCH
- FOUR POLE SWITCH
- PULL CORD
- DIMMER SWITCH
- ⊕ PENDANT
- ⊕ CHANDELIER
- ⊙ LAMP
- SPOTLIGHT
- ◐ DIRECTIONAL SPOTLIGHT
- UPLIGHT
- DOWNLIGHT
- MINIATURE DOWNLIGHT
- ◐ ADJUSTABLE DOWNLIGHT
- ⊕ WALL LIGHT
- ⊕ ARTWORK LIGHT
- ⊕ READING LIGHT
- ⊕ WALL WASH LIGHT
- ▬ STRIP LED LIGHTING

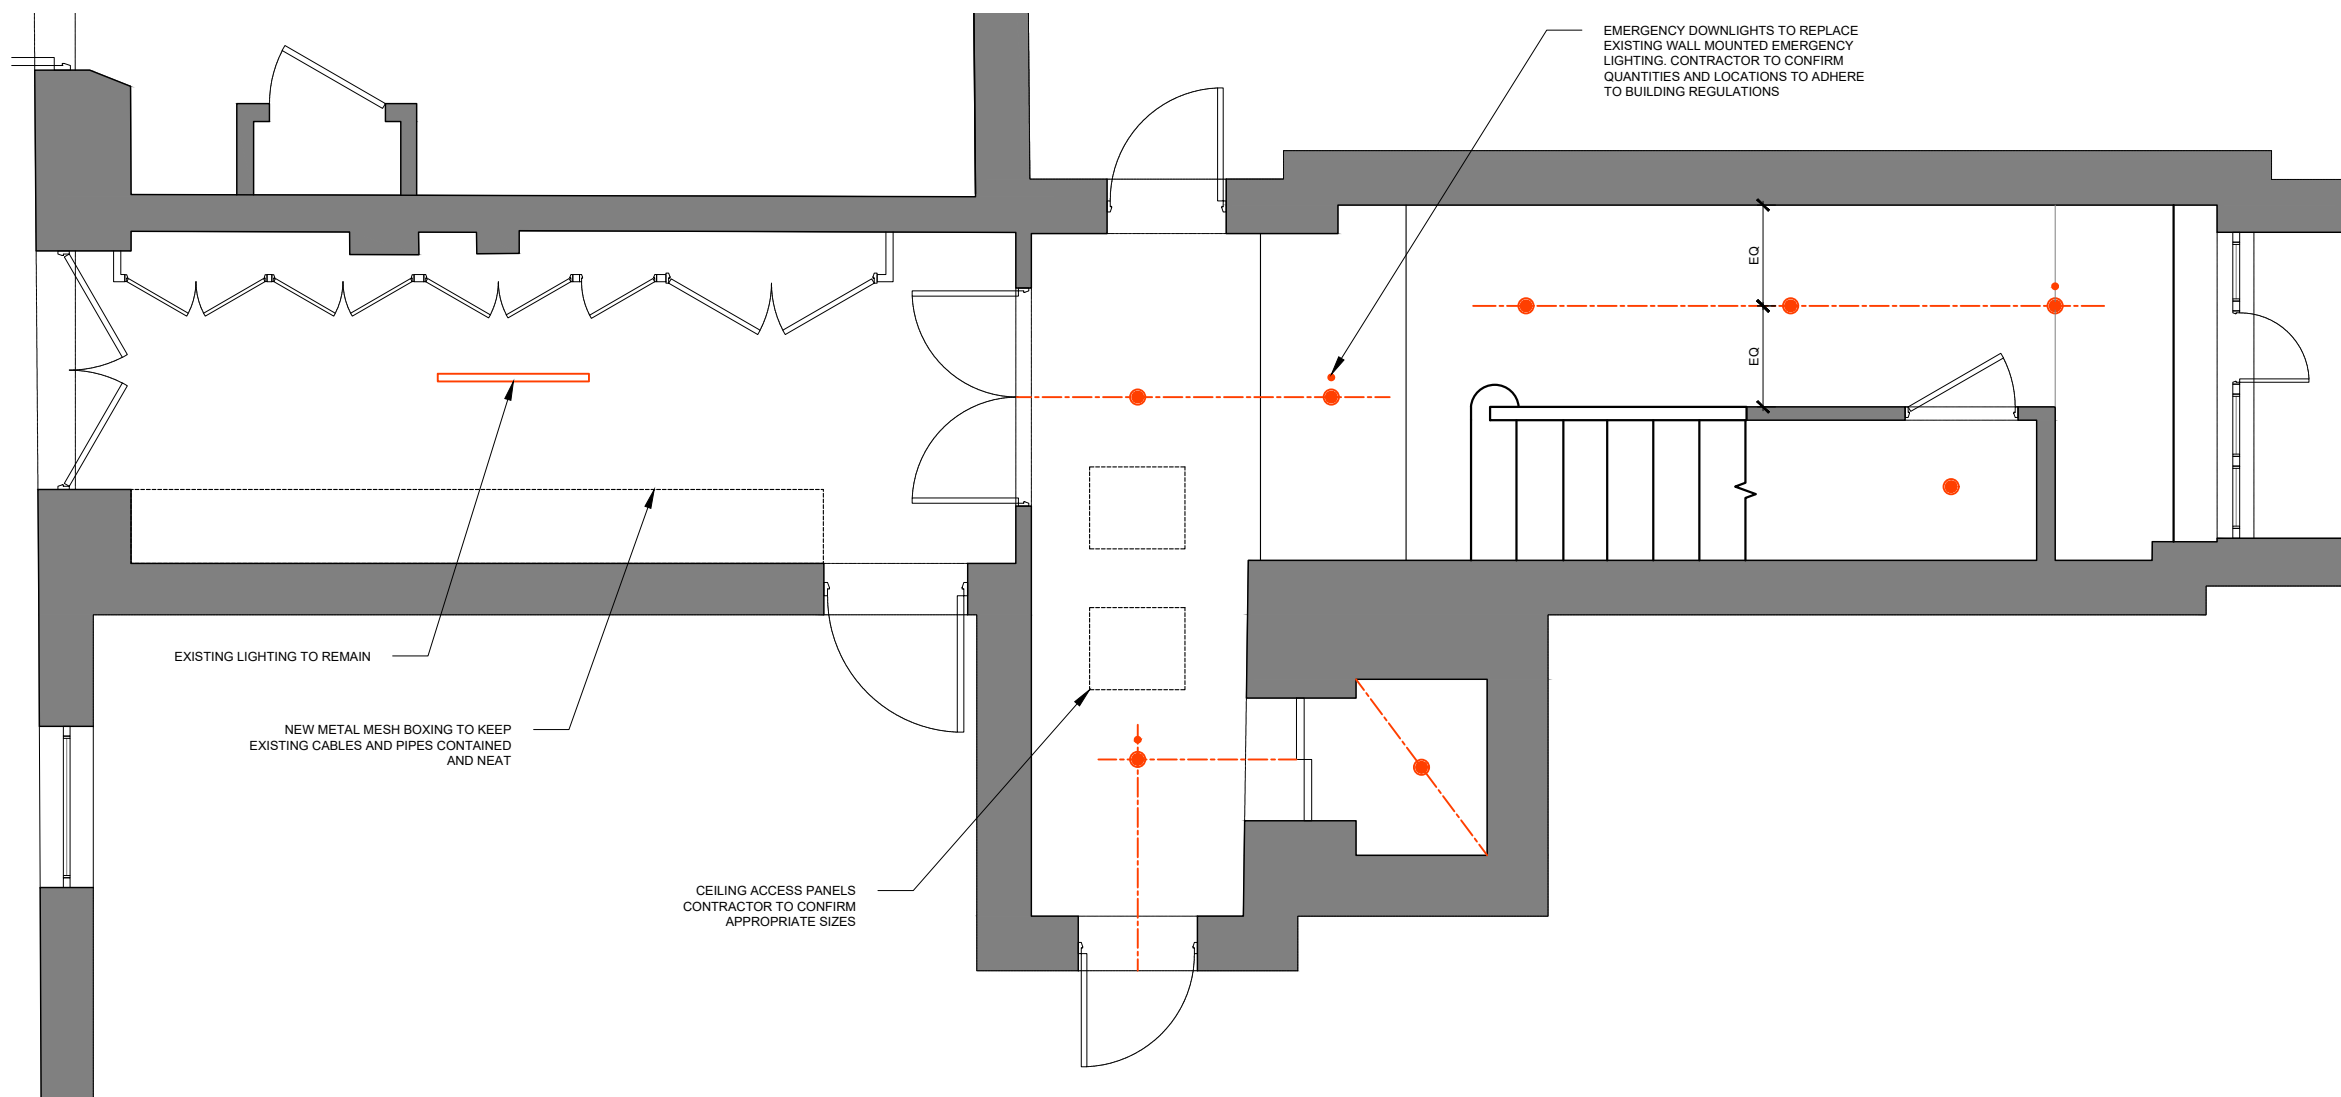

19.12.23	FIRST ISSUE
Rev. Date	Amendment

INTENT ONLY

Job no: HGD549 Project name: 45 Eaton Square

Drawing no: HGD549_B1.00.11 Revision: -

Date: 05/23 Scale: 1:50@A3 Drawn: JR Checked: AJ

Title: BASEMENT FLOOR - RCP PLAN

HELEN GREEN
DESIGN STUDIO

29 Milner St London SW3 2QD
Tel: 020 7352 3344
Fax: 020 7352 5544
www.helengreendesign.com

This drawing is the property of Helen Green Design. Do not scale from this drawing, all dimensions must be checked on site before any works are undertaken.

Drawings are intent only and are not to be used for construction purposes.

Where applicable material samples are to be provided by the joiner or any contractor for Helen Green Design sign off.

Trail and mock up details are to be provided where applicable.

NOTES:

THIS DRAWING IS NOT FOR CONSTRUCTION AND ILLUSTRATES DESIGN INTENT ONLY.

This drawing is to be read in conjunction with:

STUDIO INDEX

LEGEND - LIGHTING

- ONE POLE SWITCH
- TWO POLE SWITCH
- THREE POLE SWITCH
- FOUR POLE SWITCH
- PULL CORD
- DIMMER SWITCH
- ⊕ PENDANT
- ⊕ CHANDELIER
- ⊗ FLUSH MOUNT LIGHT
- SPOTLIGHT
- ◀ DIRECTIONAL SPOTLIGHT
- UPLIGHT
- DOWNLIGHT
- MINIATURE DOWNLIGHT
- ADJUSTABLE DOWNLIGHT
- ⊕ WALL LIGHT
- ⊕ ARTWORK LIGHT
- ⊕ READING LIGHT
- ⊕ WALL WASH LIGHT
- ▬ STRIP LED LIGHTING

A	18.01.24	CHANDELIER POSITION REVISED
-	19.12.23	FIRST ISSUE
Rev.	Date	Amendment

INTENT ONLY

Job no: HGD549 Project name: 45 Eaton Square


Drawing no: HGD549_00.00.11 Revision: A

Date: 05/23 Scale: 1:50@A3 Drawn: JR Checked: AJ

Title: GROUND FLOOR - RCP PLAN

HELEN GREEN
DESIGN STUDIO

29 Milner St London SW3 2QD
Tel: 020 7352 3344
Fax: 020 7352 5544
www.helengreendesign.com

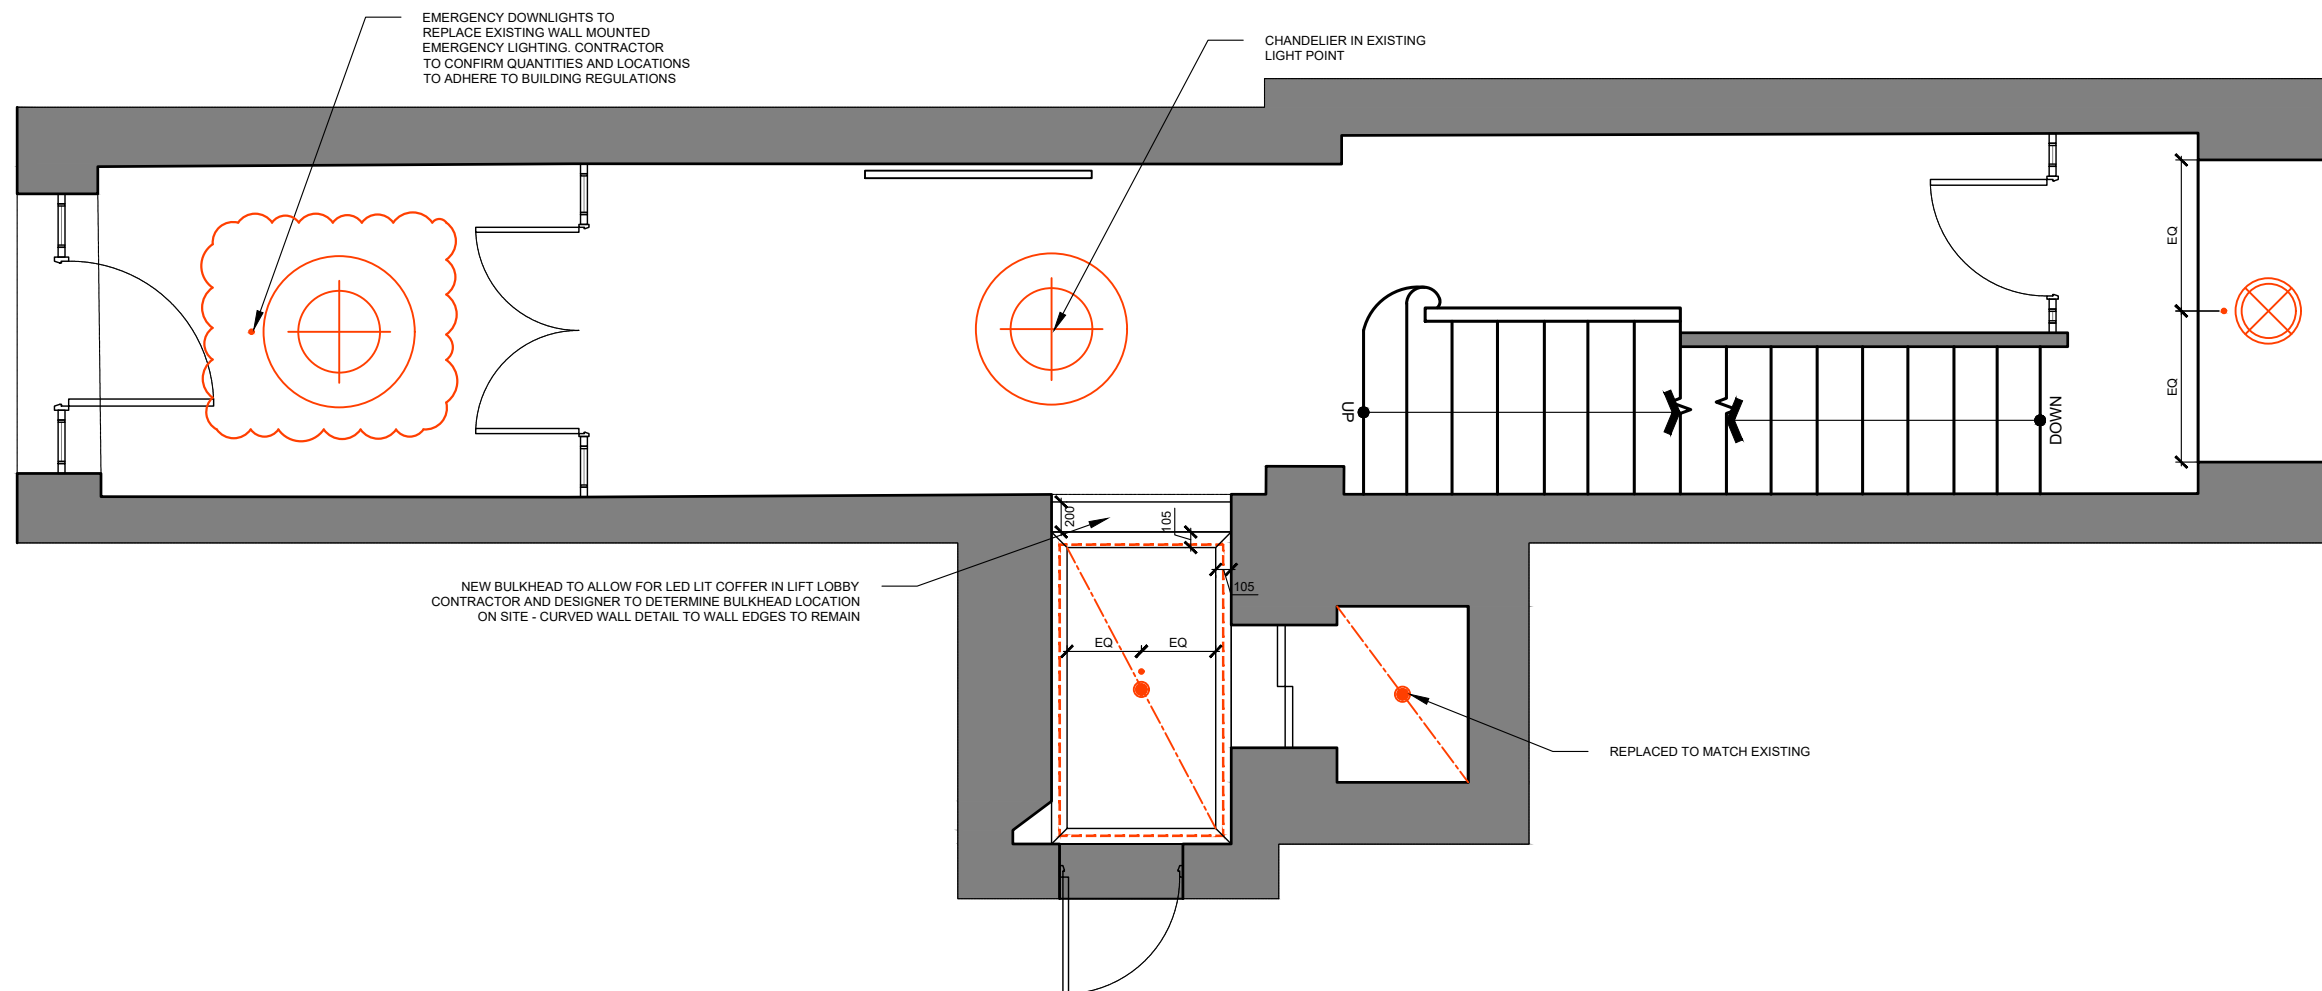

This drawing is the property of Helen Green Design. Do not scale from this drawing, all dimensions must be checked on site before any works are undertaken.

Drawings are intent only and are not to be used for construction purposes.

Where applicable material samples are to be provided by the joiner or any contractor for Helen Green Design sign off.

Trail and mock up details are to be provided where applicable.

NOTES:


THIS DRAWING IS NOT FOR CONSTRUCTION AND ILLUSTRATES DESIGN INTENT ONLY.

This drawing is to be read in conjunction with:

STUDIO INDEX

LEGEND - LIGHTING

- ONE POLE SWITCH
- TWO POLE SWITCH
- THREE POLE SWITCH
- FOUR POLE SWITCH
- PULL CORD
- DIMMER SWITCH
- ⊕ PENDANT
- ⊕ CHANDELIER
- LAMP
- SPOTLIGHT
- DIRECTIONAL SPOTLIGHT
- UPLIGHT
- DOWNLIGHT
- MINIATURE DOWNLIGHT
- ADJUSTABLE DOWNLIGHT
- ⊕ WALL LIGHT
- ⊕ ARTWORK LIGHT
- ⊕ READING LIGHT
- ⊕ WALL WASH LIGHT
- ▬ STRIP LED LIGHTING

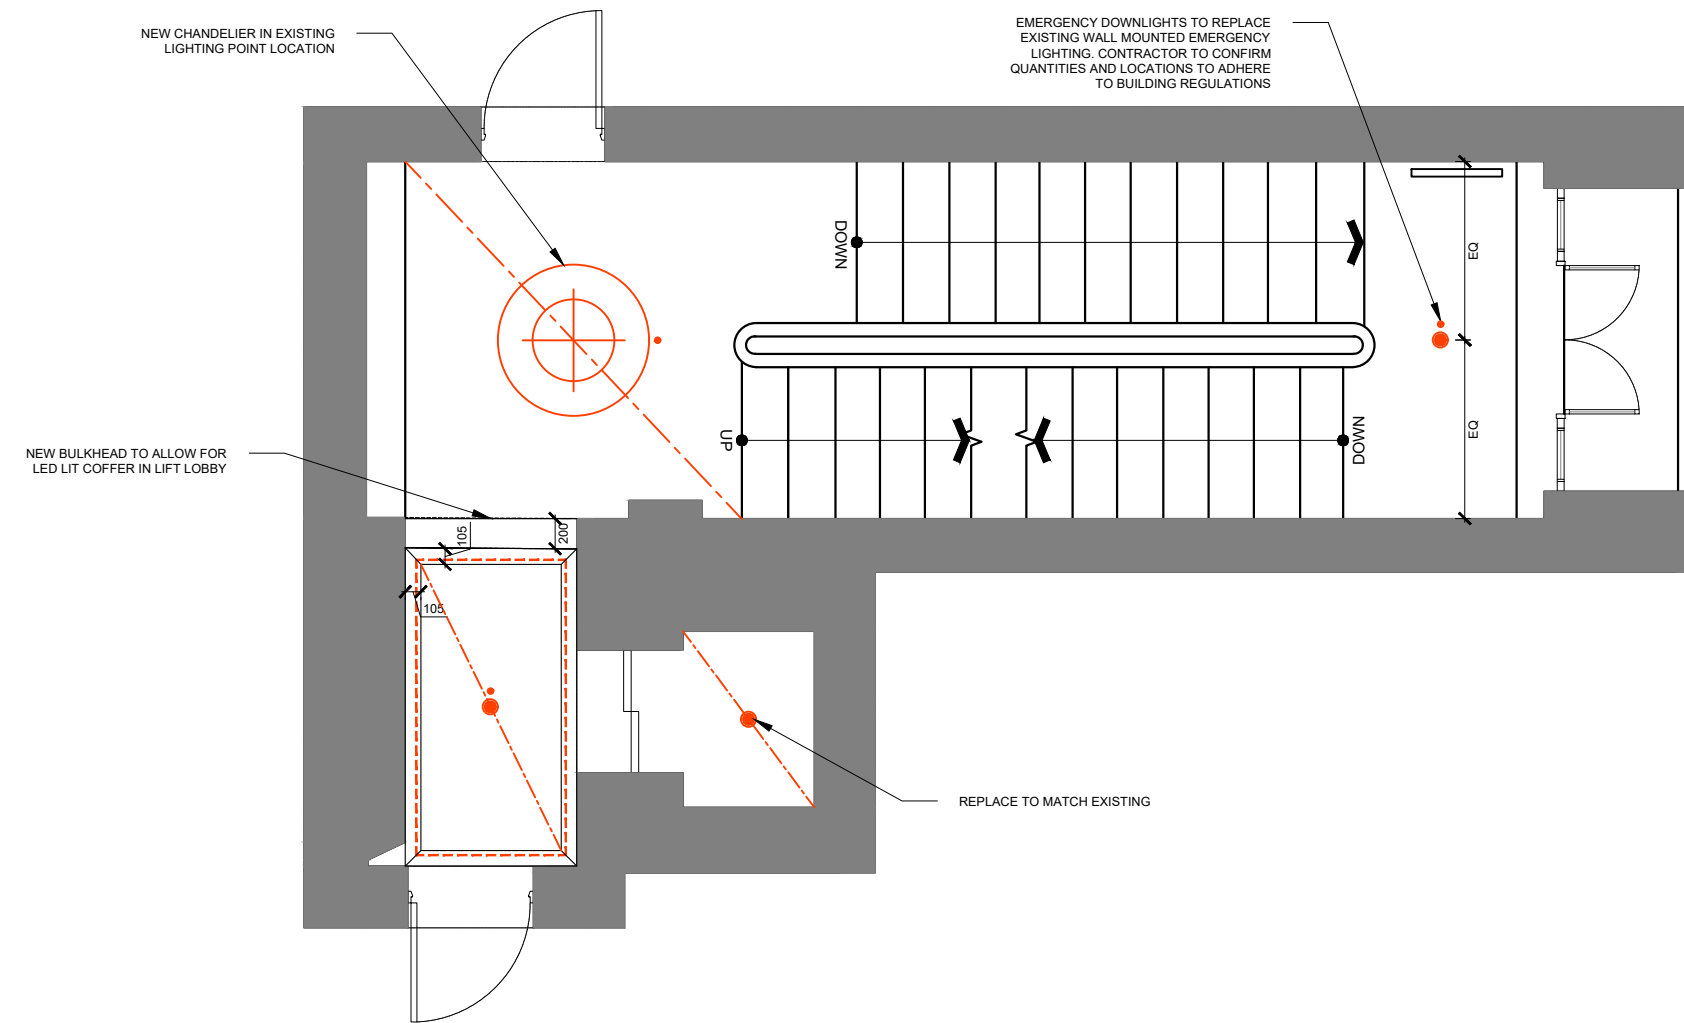

Rev.	19.12.23	19.12.23	19.12.23
	Date	First Issue	Amendment

INTENT ONLY

Job no: HGD549 Project name: 45 Eaton Square

Drawing no: HGD549_01.00.11 Revision: -

Date: 05/23 Scale: 1:50@A3 Drawn: JR Checked: AJ

Title: FIRST FLOOR - RCP PLAN

HELEN GREEN
DESIGN STUDIO

29 Milner St London SW3 2QD
Tel: 020 7352 3344
Fax: 020 7352 5544
www.helengreendesign.com

This drawing is the property of Helen Green Design. Do not scale from this drawing, all dimensions must be checked on site before any works are undertaken.

Drawings are intent only and are not to be used for construction purposes.

Where applicable material samples are to be provided by the joiner or any contractor for Helen Green Design sign off.

Trail and mock up details are to be provided where applicable.

NOTES:


THIS DRAWING IS NOT FOR CONSTRUCTION AND ILLUSTRATES DESIGN INTENT ONLY.

This drawing is to be read in conjunction with:

STUDIO INDEX

LEGEND - LIGHTING

- ONE POLE SWITCH
- TWO POLE SWITCH
- THREE POLE SWITCH
- FOUR POLE SWITCH
- PULL CORD
- DIMMER SWITCH
- ⊕ PENDANT
- ⊕ CHANDELIER
- LAMP
- SPOTLIGHT
- DIRECTIONAL SPOTLIGHT
- UPLIGHT
- DOWNLIGHT
- MINIATURE DOWNLIGHT
- ADJUSTABLE DOWNLIGHT
- ⊕ WALL LIGHT
- ⊕ ARTWORK LIGHT
- ⊕ READING LIGHT
- ⊕ WALL WASH LIGHT
- ▬ STRIP LED LIGHTING

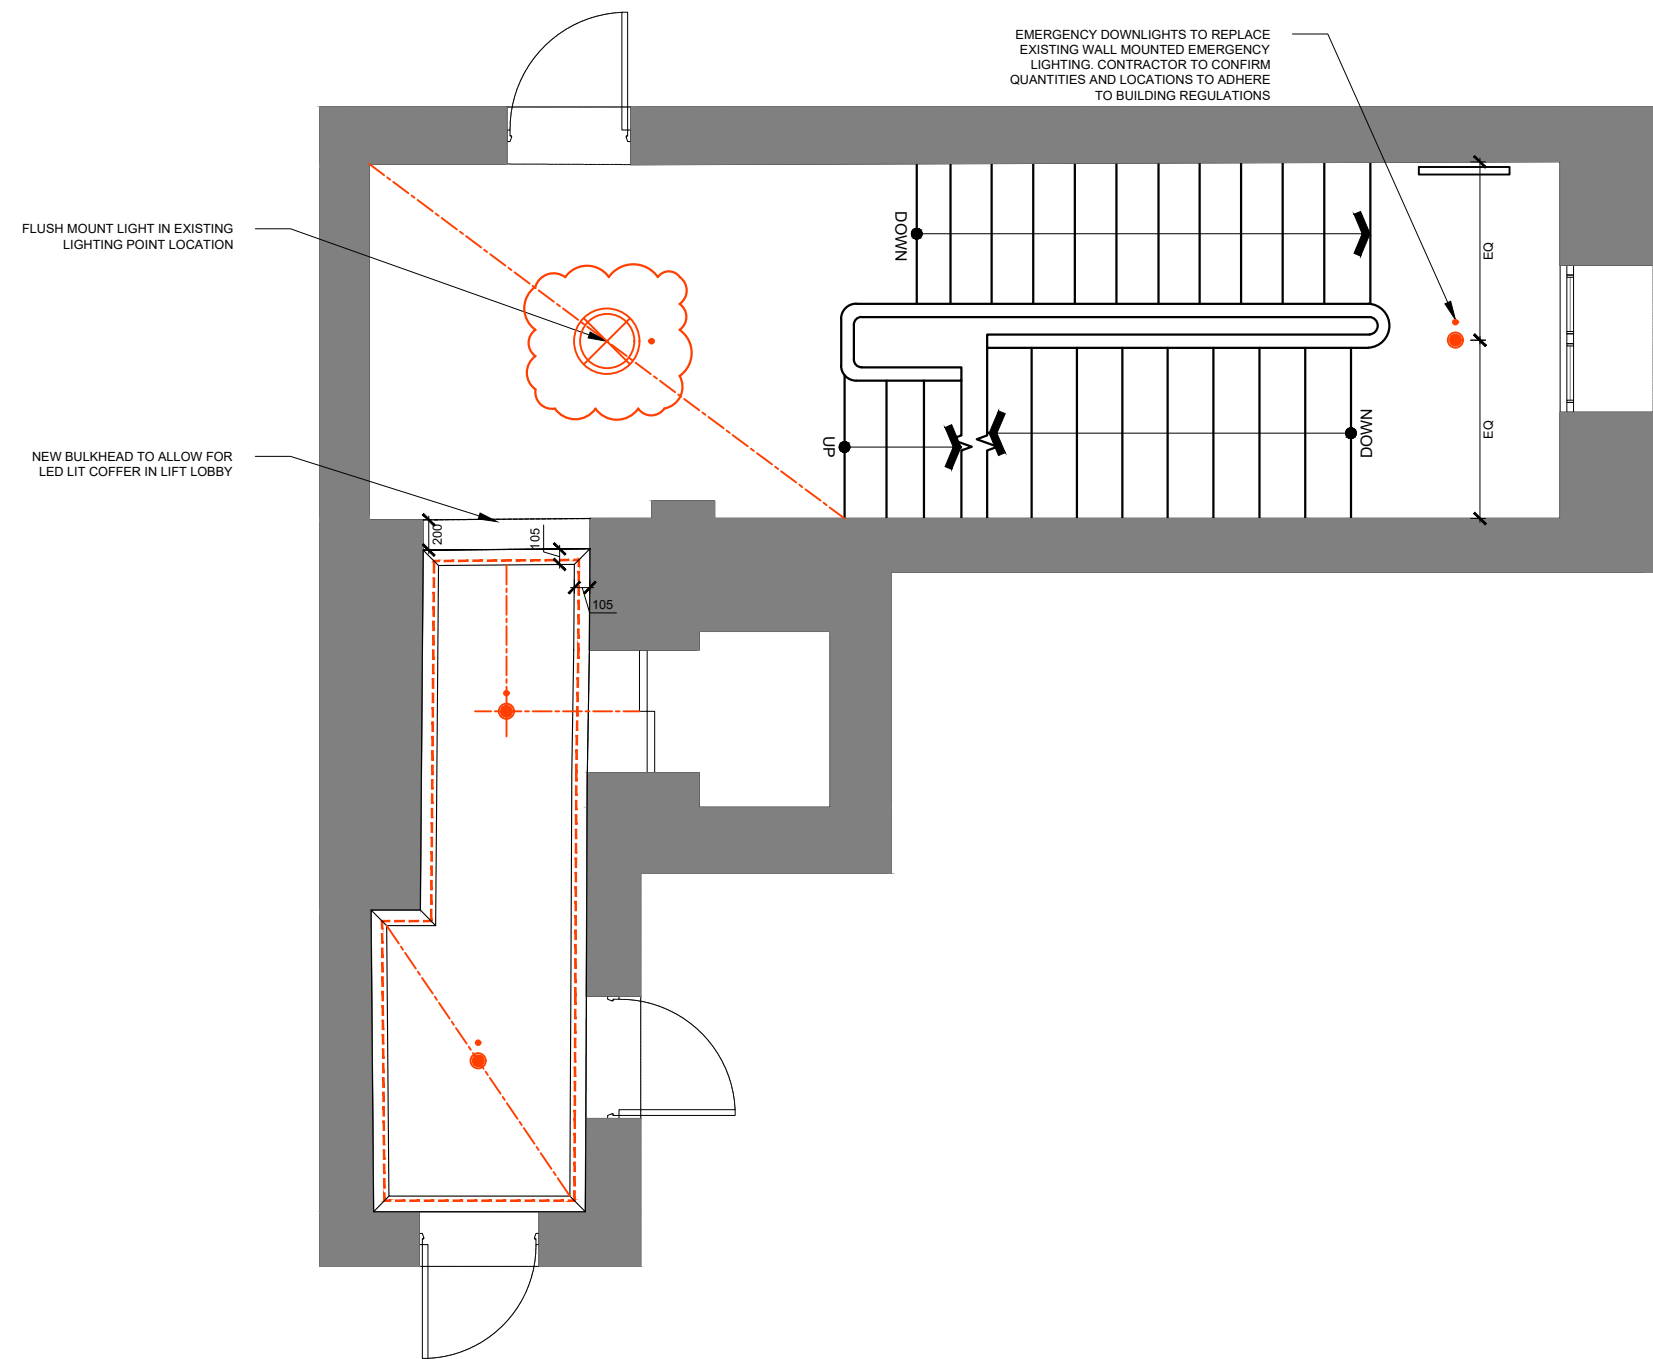

A	18.01.24	LANDING LIGHT STYLE REVISED
-	19.12.23	FIRST ISSUE
Rev.	Date	Amendment

INTENT ONLY

Job no: HGD549 Project name: 45 Eaton Square

Drawing no: HGD549_02.00.11 Revision: A

Date: 05/23 Scale: 1:50@A3 Drawn: JR Checked: AJ

Title: SECOND FLOOR - RCP PLAN

HELEN GREEN
DESIGN STUDIO

29 Milner St London SW3 2QD
Tel: 020 7352 3344
Fax: 020 7352 5544
www.helengreendesign.com

This drawing is the property of Helen Green Design. Do not scale from this drawing, all dimensions must be checked on site before any works are undertaken.

Drawings are intent only and are not to be used for construction purposes.

Where applicable material samples are to be provided by the joiner or any contractor for Helen Green Design sign off.

Trail and mock up details are to be provided where applicable.

NOTES:


THIS DRAWING IS NOT FOR CONSTRUCTION AND ILLUSTRATES DESIGN INTENT ONLY.

This drawing is to be read in conjunction with:

STUDIO INDEX

LEGEND - LIGHTING

- ONE POLE SWITCH
- TWO POLE SWITCH
- THREE POLE SWITCH
- FOUR POLE SWITCH
- PULL CORD
- DIMMER SWITCH
- ⊕ PENDANT
- ⊕ CHANDELIER
- LAMP
- SPOTLIGHT
- ◀ DIRECTIONAL SPOTLIGHT
- UPLIGHT
- DOWNLIGHT
- MINIATURE DOWNLIGHT
- ADJUSTABLE DOWNLIGHT
- ⊕ WALL LIGHT
- ⊕ ARTWORK LIGHT
- ⊕ READING LIGHT
- ⊕ WALL WASH LIGHT
- ▬ STRIP LED LIGHTING

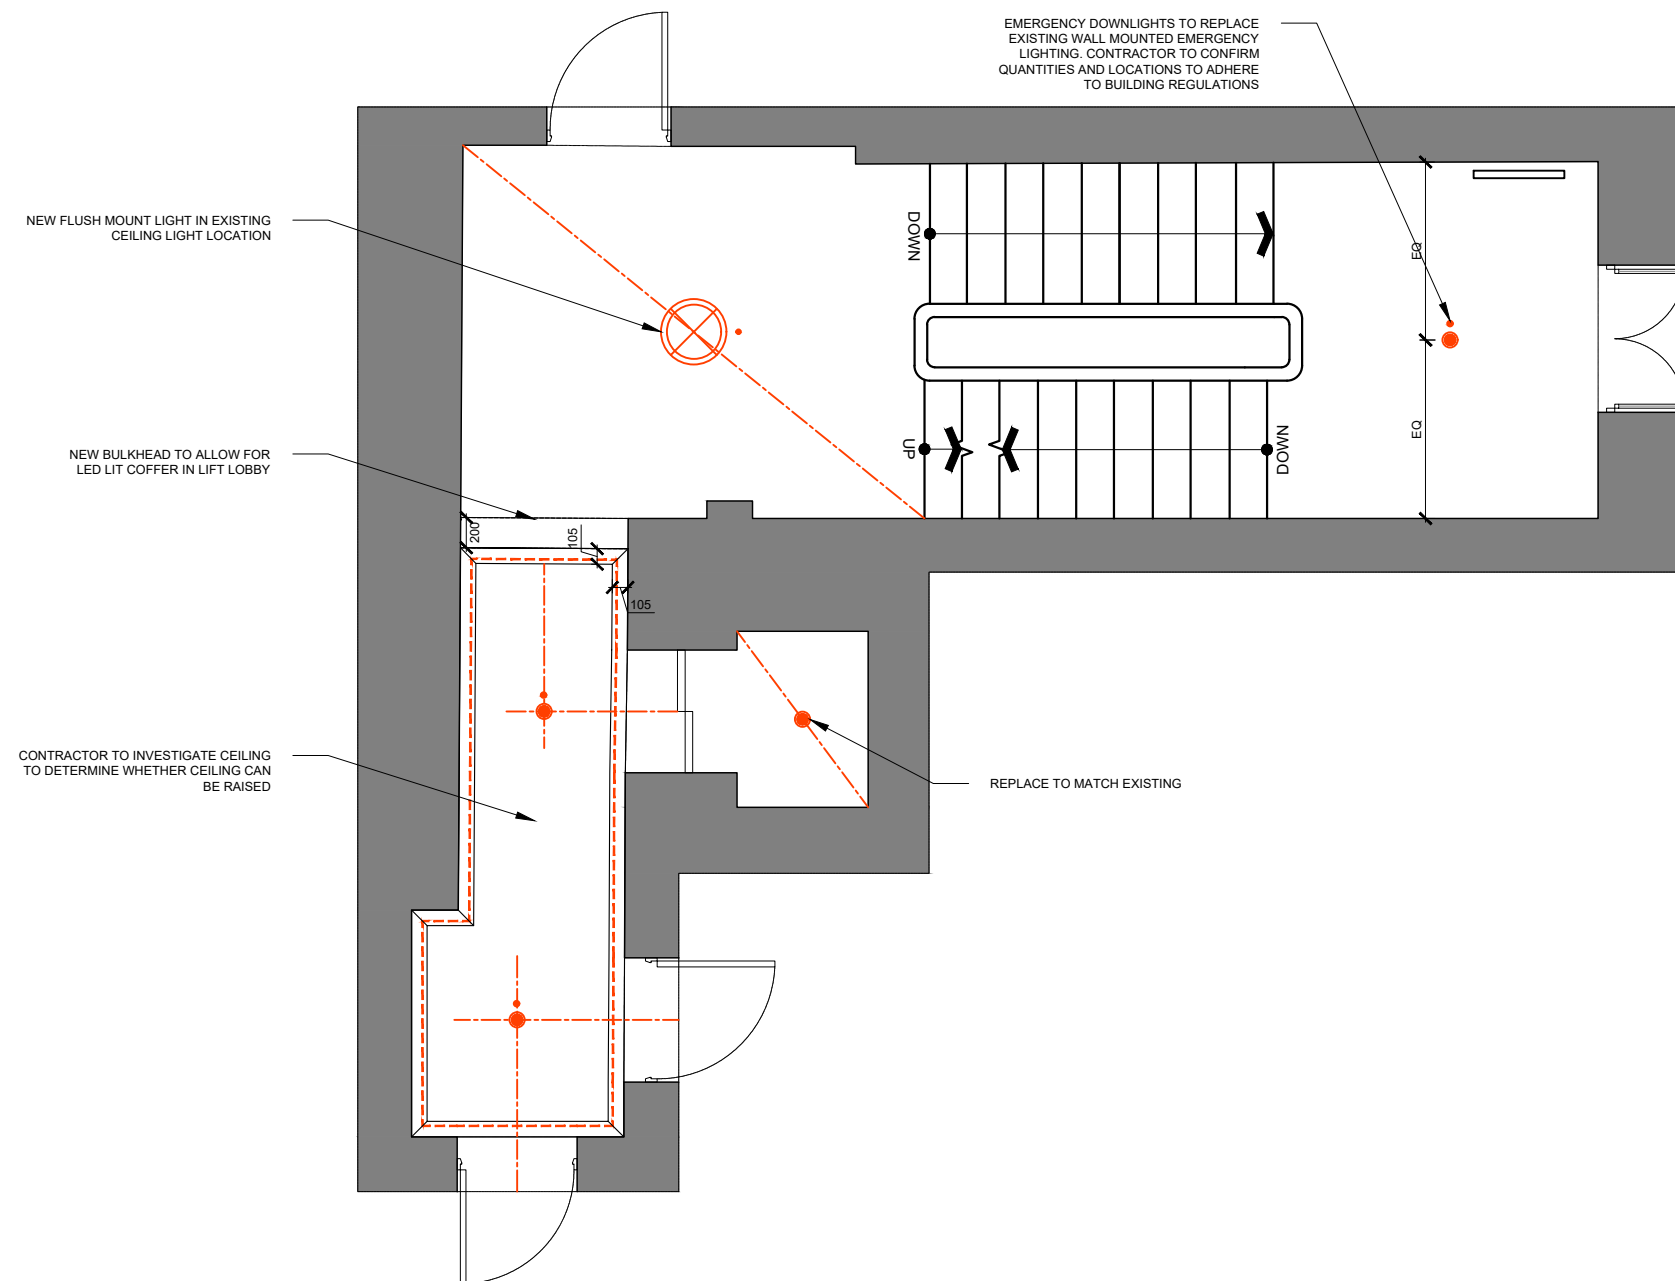

Rev.	Date	Amendment
-	19.12.23	FIRST ISSUE

INTENT ONLY

Job no:	Project name:
HGD549	45 Eaton Square

Drawing no:	Revision:
HGD549_03.00.11	-

Date:	Scale:	Drawn:	Checked:
05/23	1:50@A3	JR	AJ

Title:
THIRD FLOOR - RCP PLAN

HELEN GREEN
DESIGN STUDIO

29 Milner St London SW3 2QD
Tel: 020 7352 3344
Fax: 020 7352 5544
www.helengreendesign.com

This drawing is the property of Helen Green Design. Do not scale from this drawing, all dimensions must be checked on site before any works are undertaken.

Drawings are intent only and are not to be used for construction purposes.

Where applicable material samples are to be provided by the joiner or any contractor for Helen Green Design sign off.

Trail and mock up details are to be provided where applicable.

NOTES:


THIS DRAWING IS NOT FOR CONSTRUCTION AND ILLUSTRATES DESIGN INTENT ONLY.

This drawing is to be read in conjunction with:

STUDIO INDEX

LEGEND - LIGHTING

- ONE POLE SWITCH
- TWO POLE SWITCH
- THREE POLE SWITCH
- FOUR POLE SWITCH
- PULL CORD
- DIMMER SWITCH
- ⊕ PENDANT
- ⊕ CHANDELIER
- ⊙ LAMP
- SPOTLIGHT
- ◐ DIRECTIONAL SPOTLIGHT
- UPLIGHT
- DOWNLIGHT
- MINIATURE DOWNLIGHT
- ◐ ADJUSTABLE DOWNLIGHT
- ⊕ WALL LIGHT
- ⊕ ARTWORK LIGHT
- ⊕ READING LIGHT
- ⊕ WALL WASH LIGHT
- ▬ STRIP LED LIGHTING

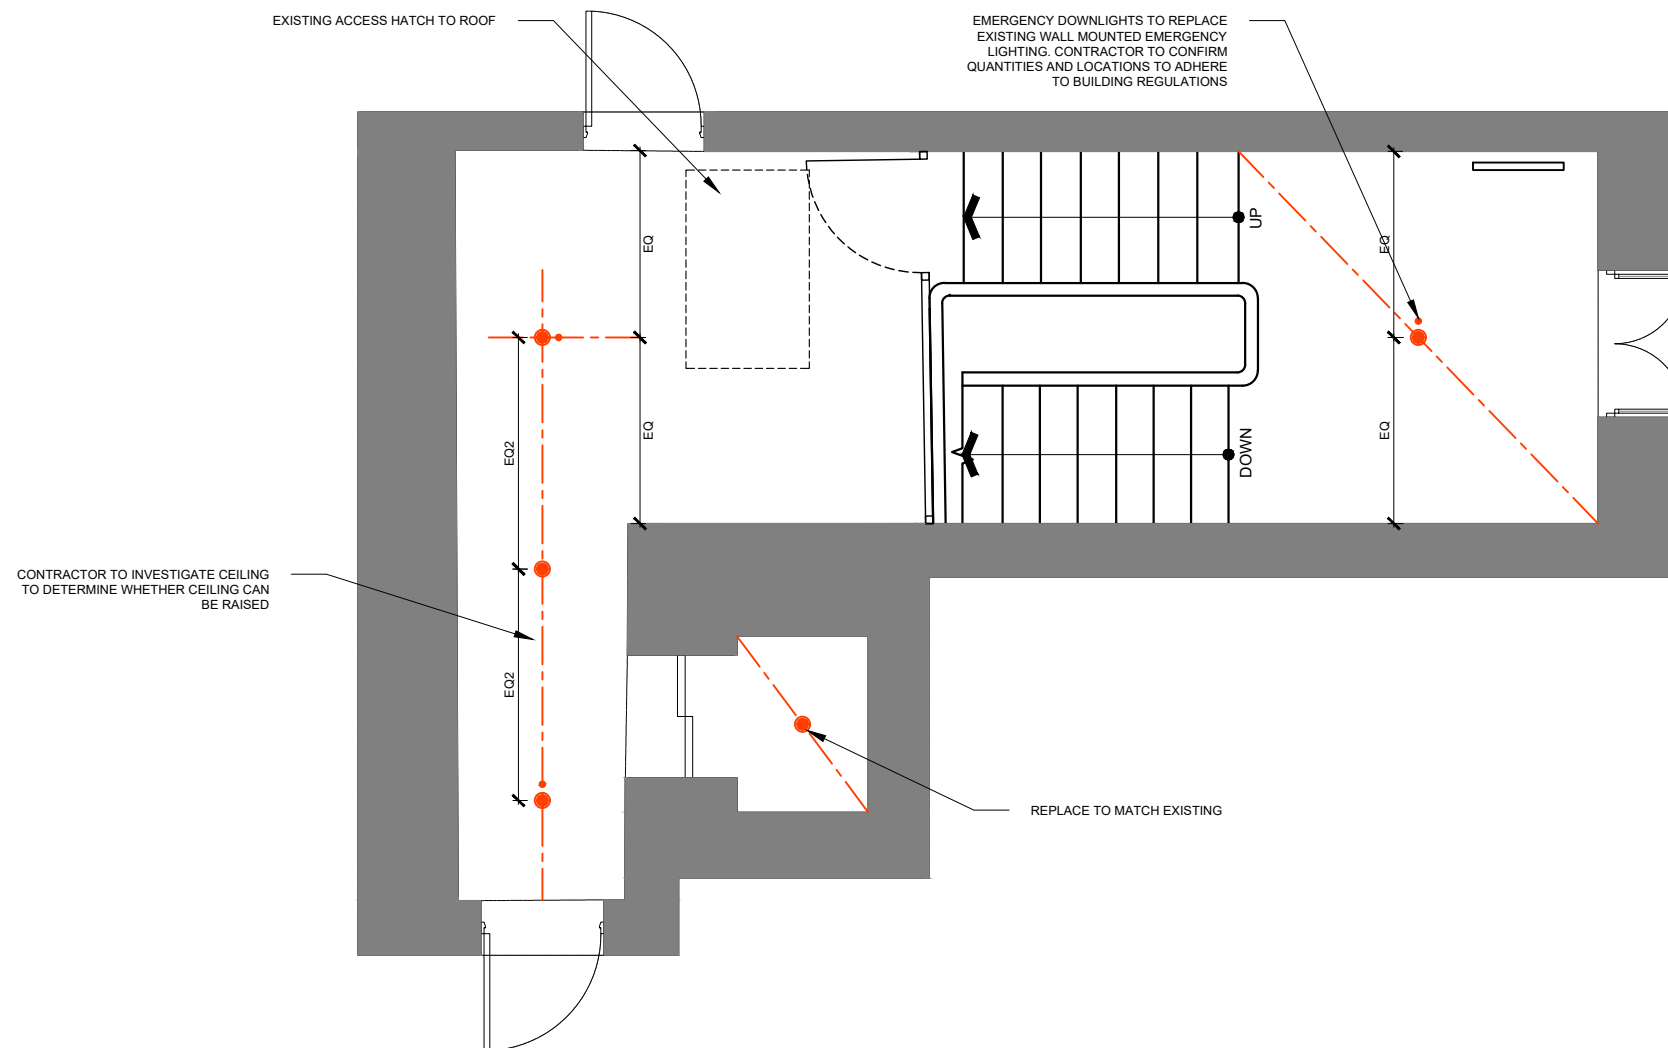

Rev.	19.12.23	FIRST ISSUE
	Date	Amendment

INTENT ONLY

Job no: HGD549 Project name: 45 Eaton Square

Drawing no: HGD549_04.00.11 Revision: -

Date: 05/23 Scale: 1:50@A3 Drawn: JR Checked: AJ

Title: FOURTH FLOOR - RCP PLAN

HELEN GREEN
DESIGN STUDIO

29 Milner St London SW3 2QD
Tel: 020 7352 3344
Fax: 020 7352 5544
www.helengreendesign.com