

This drawing is the property of Helen Green Design.
Do not scale from this drawing, all dimensions must be checked
on site before any works are undertaken.

Drawings are intent only and are not to be used for construction
purposes.

Where applicable material samples are to be provided by the
joiner or any contractor for Helen Green Design sign off.

Trail and mock up details are to be provided where applicable.






NOTES:


THIS DRAWING IS NOT FOR CONSTRUCTION AND
ILLUSTRATES DESIGN INTENT ONLY.

This drawing is to be read in conjunction with:

**STUDIO
INDEX**

LEGEND –
FLOOR FINISH

-  TILE – TO HAVE MINIMAL GROUT LINES
-  INSET COIR MATTING
-  CARPET WITH BORDER
-  LOOSE LAY RUG
-  RUBBER FLOORING

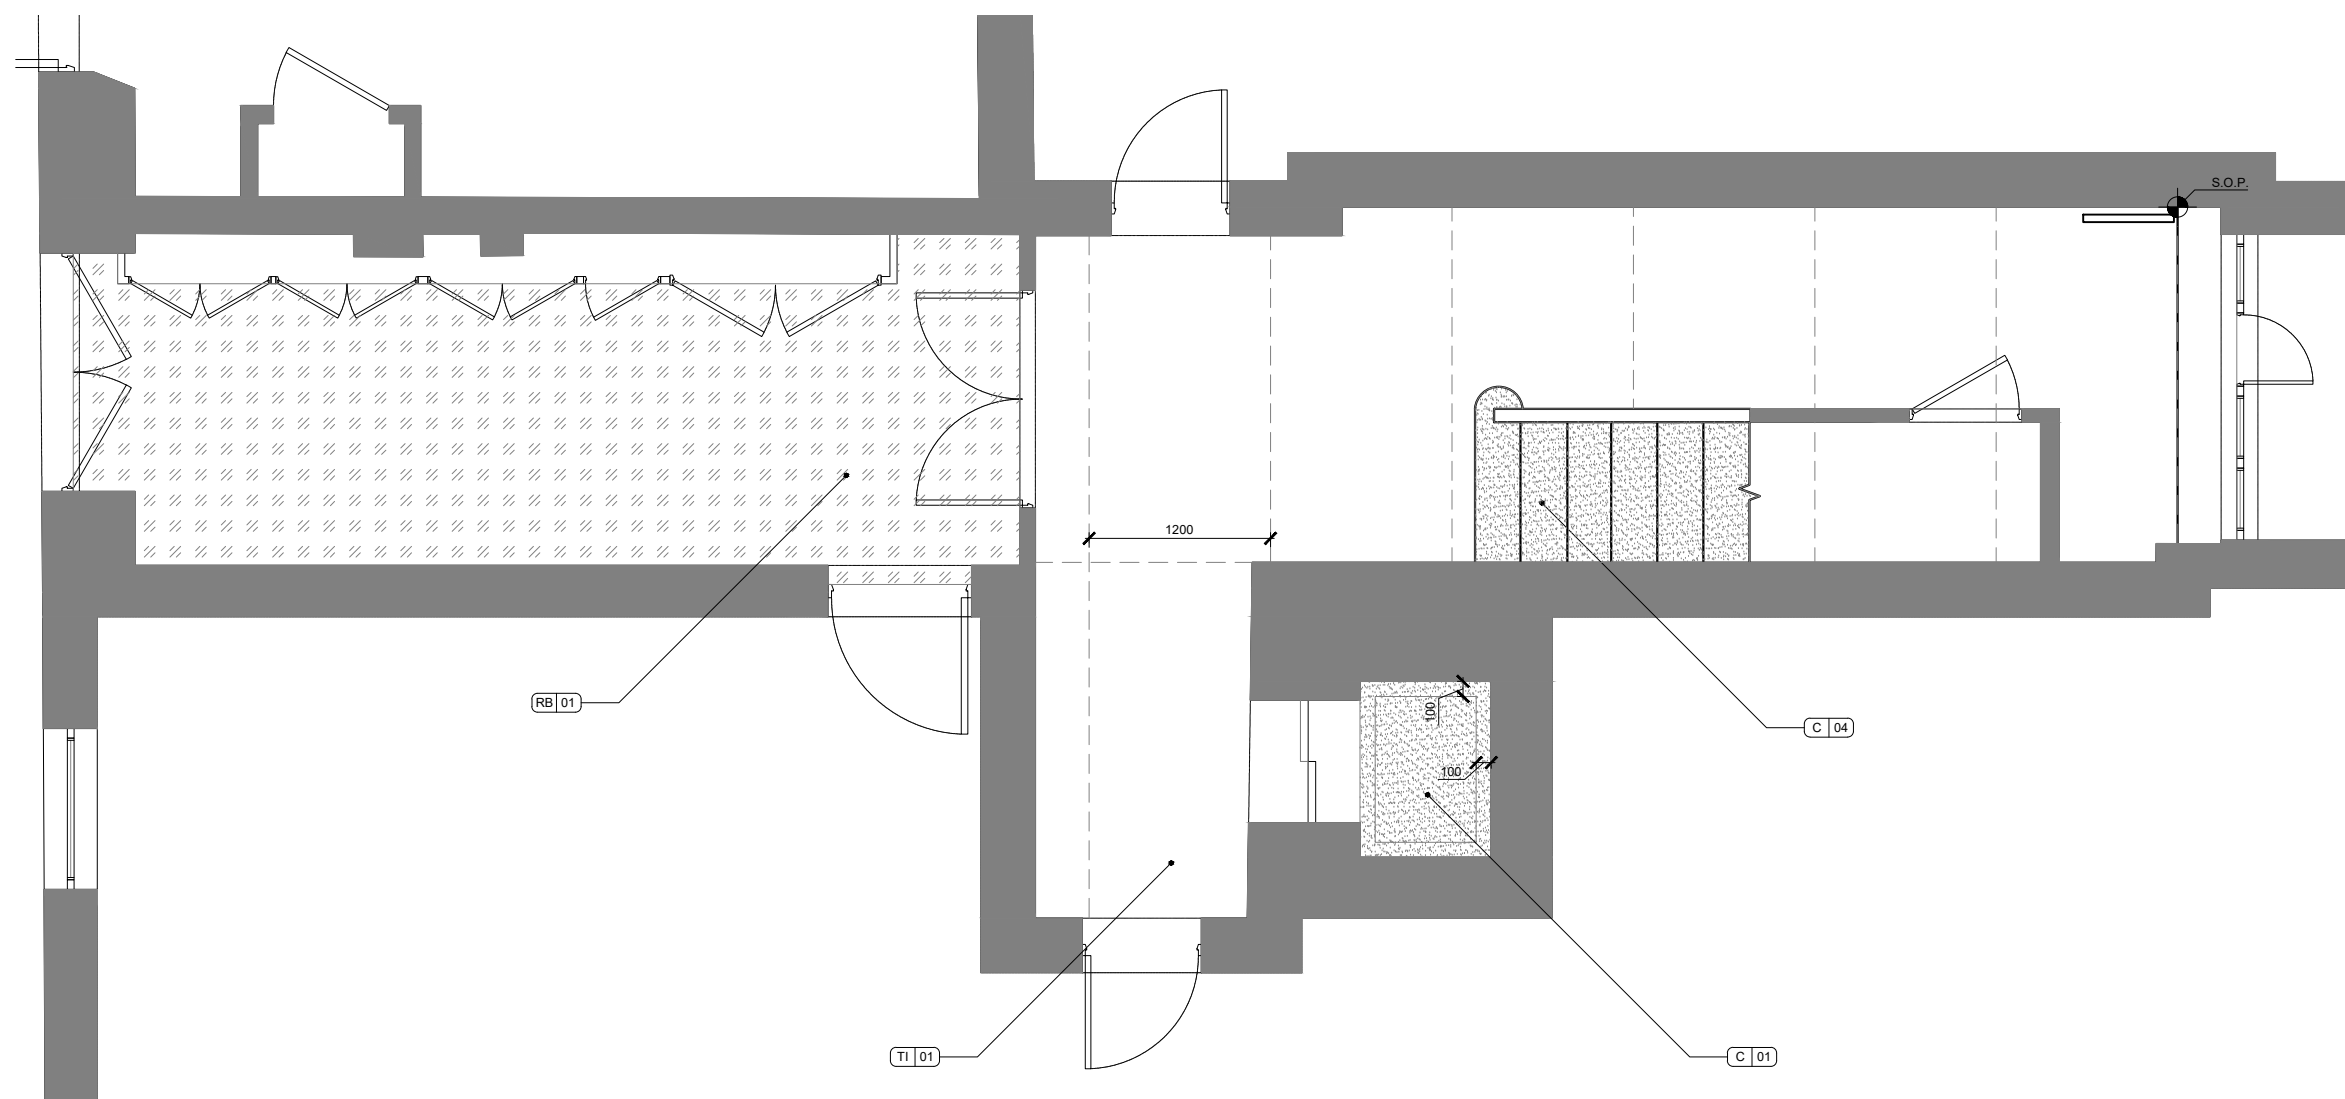

Rev.	Date	Amendment
-	19.12.23	FIRST ISSUE

INTENT ONLY

Job no: HGD549 Project name: 45 Eaton Square

Drawing no: HGD549_B1.00.12 Revision: -

Date: 05/23 Scale: 1:50@A3 Drawn: JR Checked: AJ

Title: BASEMENT FLOOR - FLOOR FINISHES PLAN

**HELEN GREEN
DESIGN STUDIO**

29 Milner St London SW3 2QD
Tel: 020 7352 3344
Fax: 020 7352 5544
www.helengreendesign.com

This drawing is the property of Helen Green Design.
Do not scale from this drawing, all dimensions must be checked
on site before any works are undertaken.

Drawings are intent only and are not to be used for construction
purposes.

Where applicable material samples are to be provided by the
joiner or any contractor for Helen Green Design sign off.

Trail and mock up details are to be provided where applicable.

NOTES:


THIS DRAWING IS NOT FOR CONSTRUCTION AND
ILLUSTRATES DESIGN INTENT ONLY.

This drawing is to be read in conjunction with:

**STUDIO
INDEX**

LEGEND –
FLOOR FINISH

- TILE – TO HAVE MINIMAL GROUT LINES
- INSET COIR MATTING
- CARPET WITH BORDER
- LOOSE LAY RUG
- RUBBER FLOORING

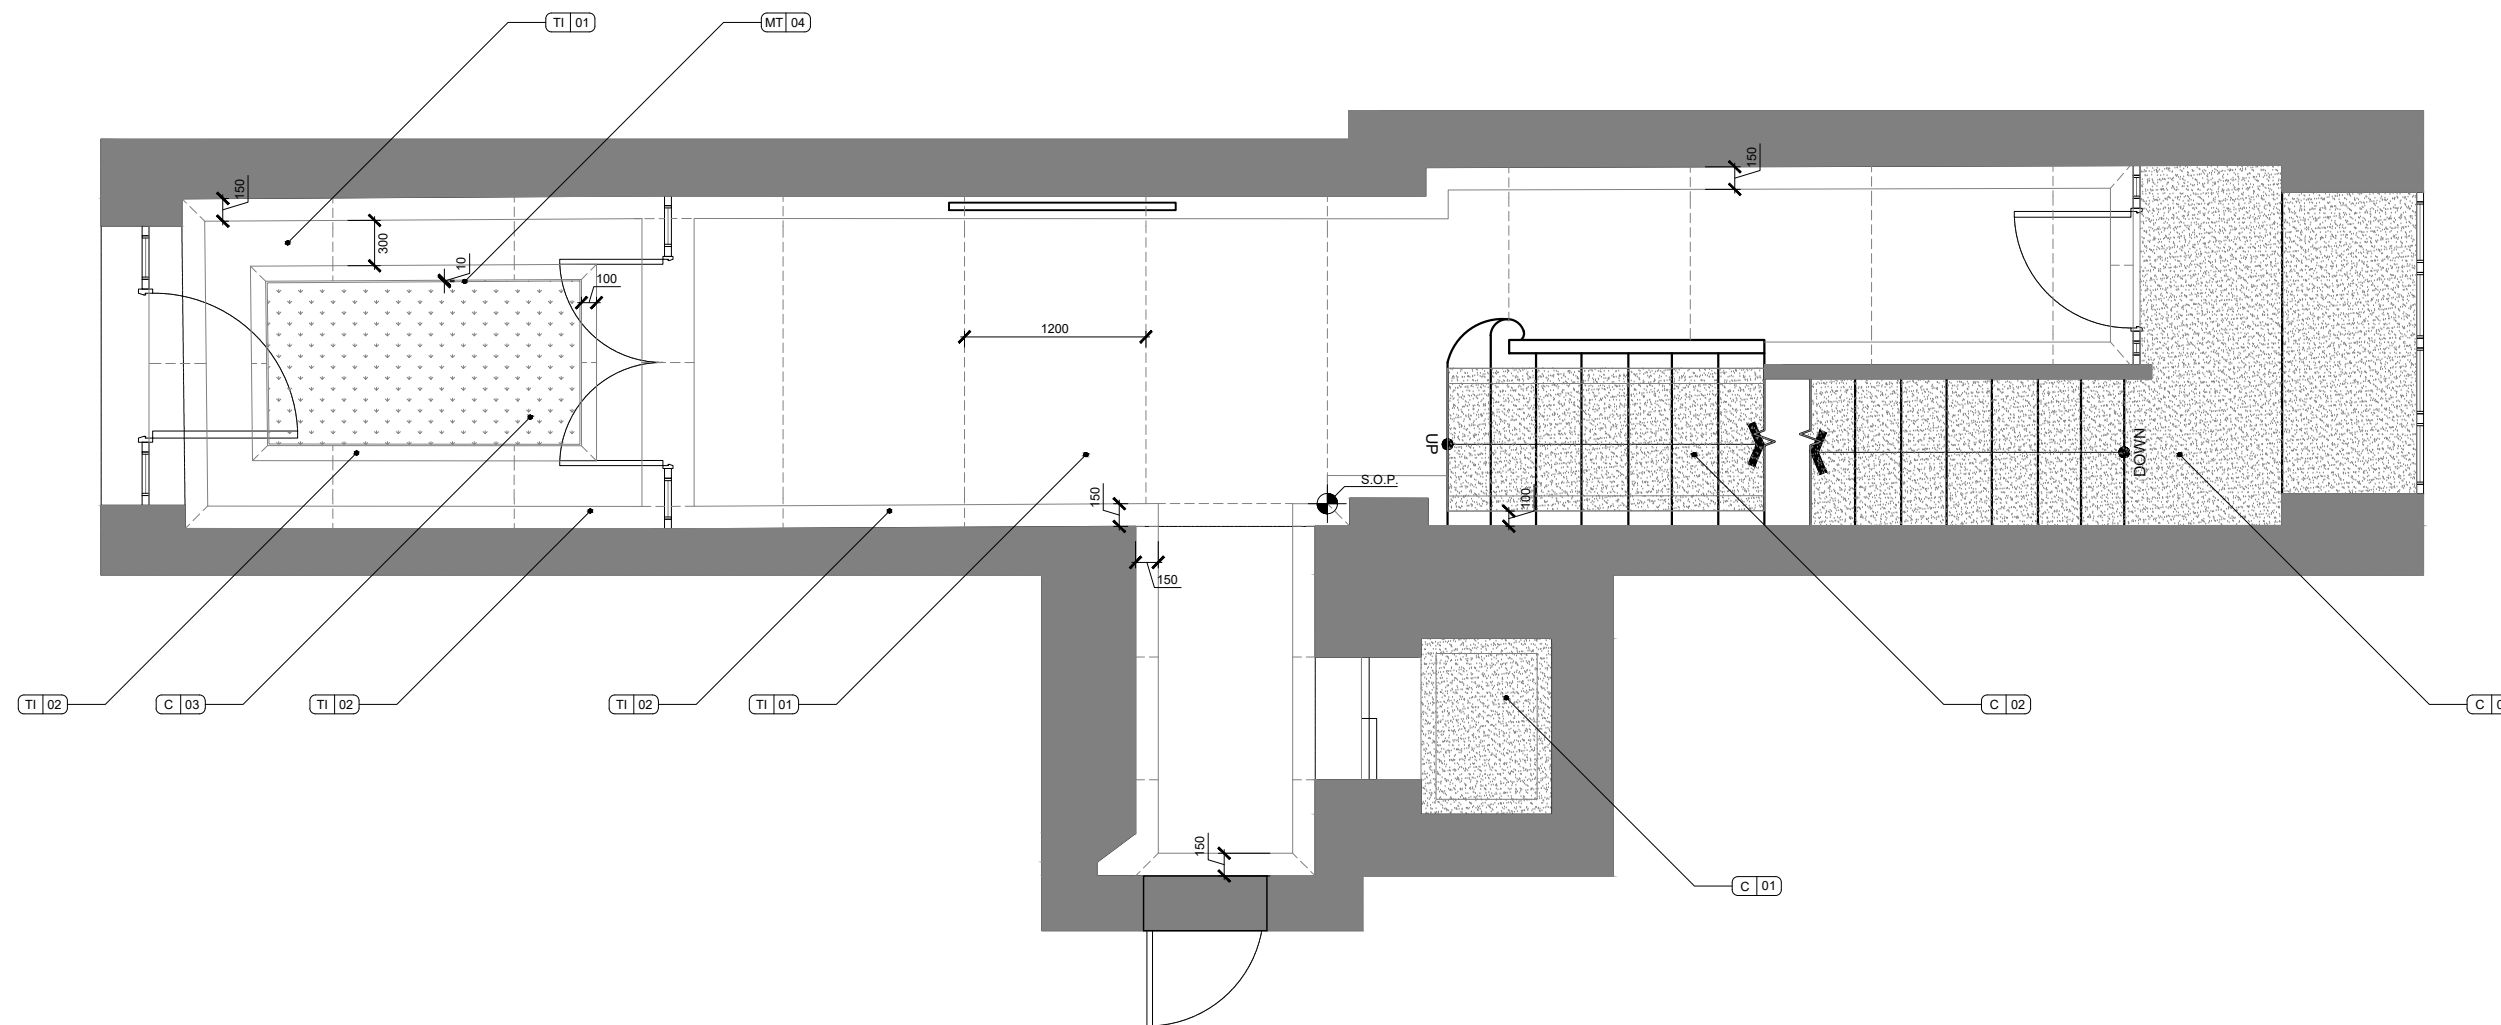

Rev.	Date	Amendment
-	19.12.23	FIRST ISSUE

INTENT ONLY

Job no: HGD549 Project name: 45 Eaton Square

Drawing no: HGD549_00.00.12 Revision: -

Date: 05/23 Scale: 1:50@A3 Drawn: JR Checked: AJ

Title: GROUND FLOOR - FLOOR FINISHES PLAN

**HELEN GREEN
DESIGN STUDIO**

29 Milner St London SW3 2QD
Tel: 020 7352 3344
Fax: 020 7352 5544
www.helengreendesign.com

This drawing is the property of Helen Green Design.
Do not scale from this drawing, all dimensions must be checked
on site before any works are undertaken.

Drawings are intent only and are not to be used for construction
purposes.

Where applicable material samples are to be provided by the
joiner or any contractor for Helen Green Design sign off.

Trail and mock up details are to be provided where applicable.

NOTES:


THIS DRAWING IS NOT FOR CONSTRUCTION AND
ILLUSTRATES DESIGN INTENT ONLY.

This drawing is to be read in conjunction with:

**STUDIO
INDEX**

LEGEND -
FLOOR FINISH

- TILE - TO HAVE MINIMAL GROUT LINES
- INSET COIR MATTING
- CARPET WITH BORDER
- LOOSE LAY RUG
- RUBBER FLOORING

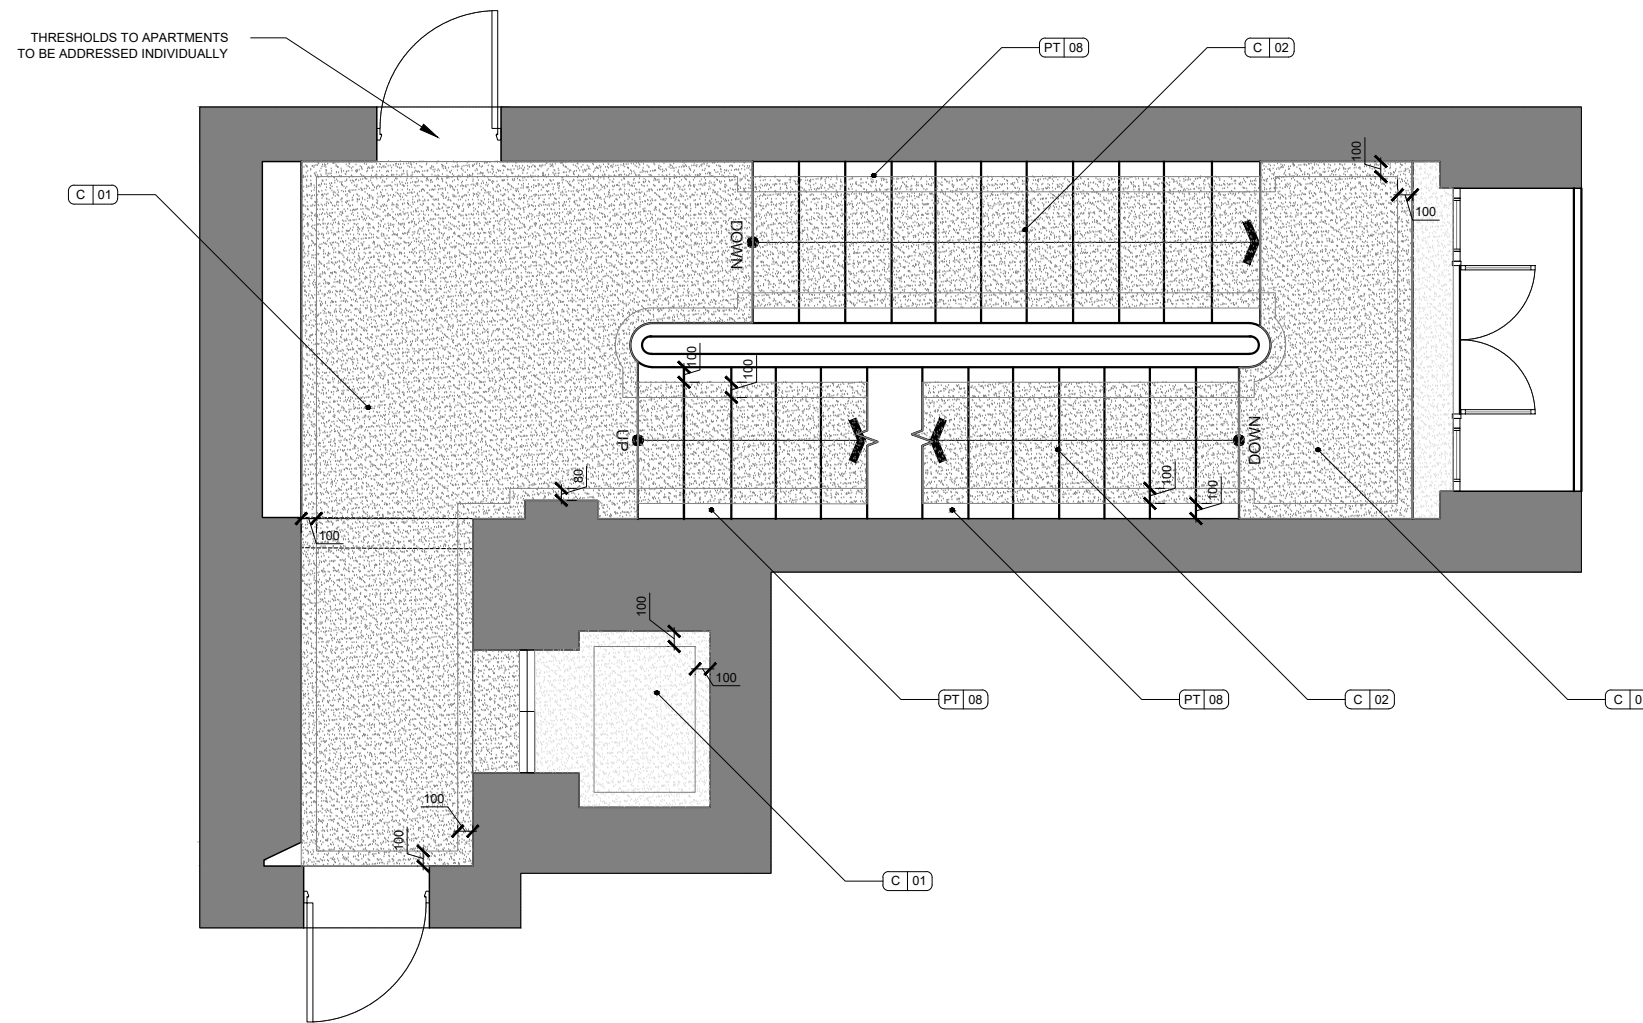

Rev.	Date	Amendment
-	19.12.23	FIRST ISSUE

INTENT ONLY

Job no: HGD549	Project name: 45 Eaton Square
-------------------	----------------------------------

Drawing no: HGD549_01.00.12	Revision: -
--------------------------------	----------------

Date: 05/23	Scale: 1:50@A3	Drawn: JR	Checked: AJ
----------------	-------------------	--------------	----------------

Title:
FIRST FLOOR - FLOOR FINISHES PLAN

**HELEN GREEN
DESIGN STUDIO**

29 Milner St London SW3 2QD
Tel: 020 7352 3344
Fax: 020 7352 5544
www.helengreendesign.com

This drawing is the property of Helen Green Design.
Do not scale from this drawing, all dimensions must be checked
on site before any works are undertaken.

Drawings are intent only and are not to be used for construction
purposes.

Where applicable material samples are to be provided by the
joiner or any contractor for Helen Green Design sign off.

Trail and mock up details are to be provided where applicable.

NOTES:


THIS DRAWING IS NOT FOR CONSTRUCTION AND
ILLUSTRATES DESIGN INTENT ONLY.

This drawing is to be read in conjunction with:

**STUDIO
INDEX**

LEGEND –
FLOOR FINISH

- TILE – TO HAVE MINIMAL GROUT LINES
- INSET COIR MATTING
- CARPET WITH BORDER
- LOOSE LAY RUG
- RUBBER FLOORING

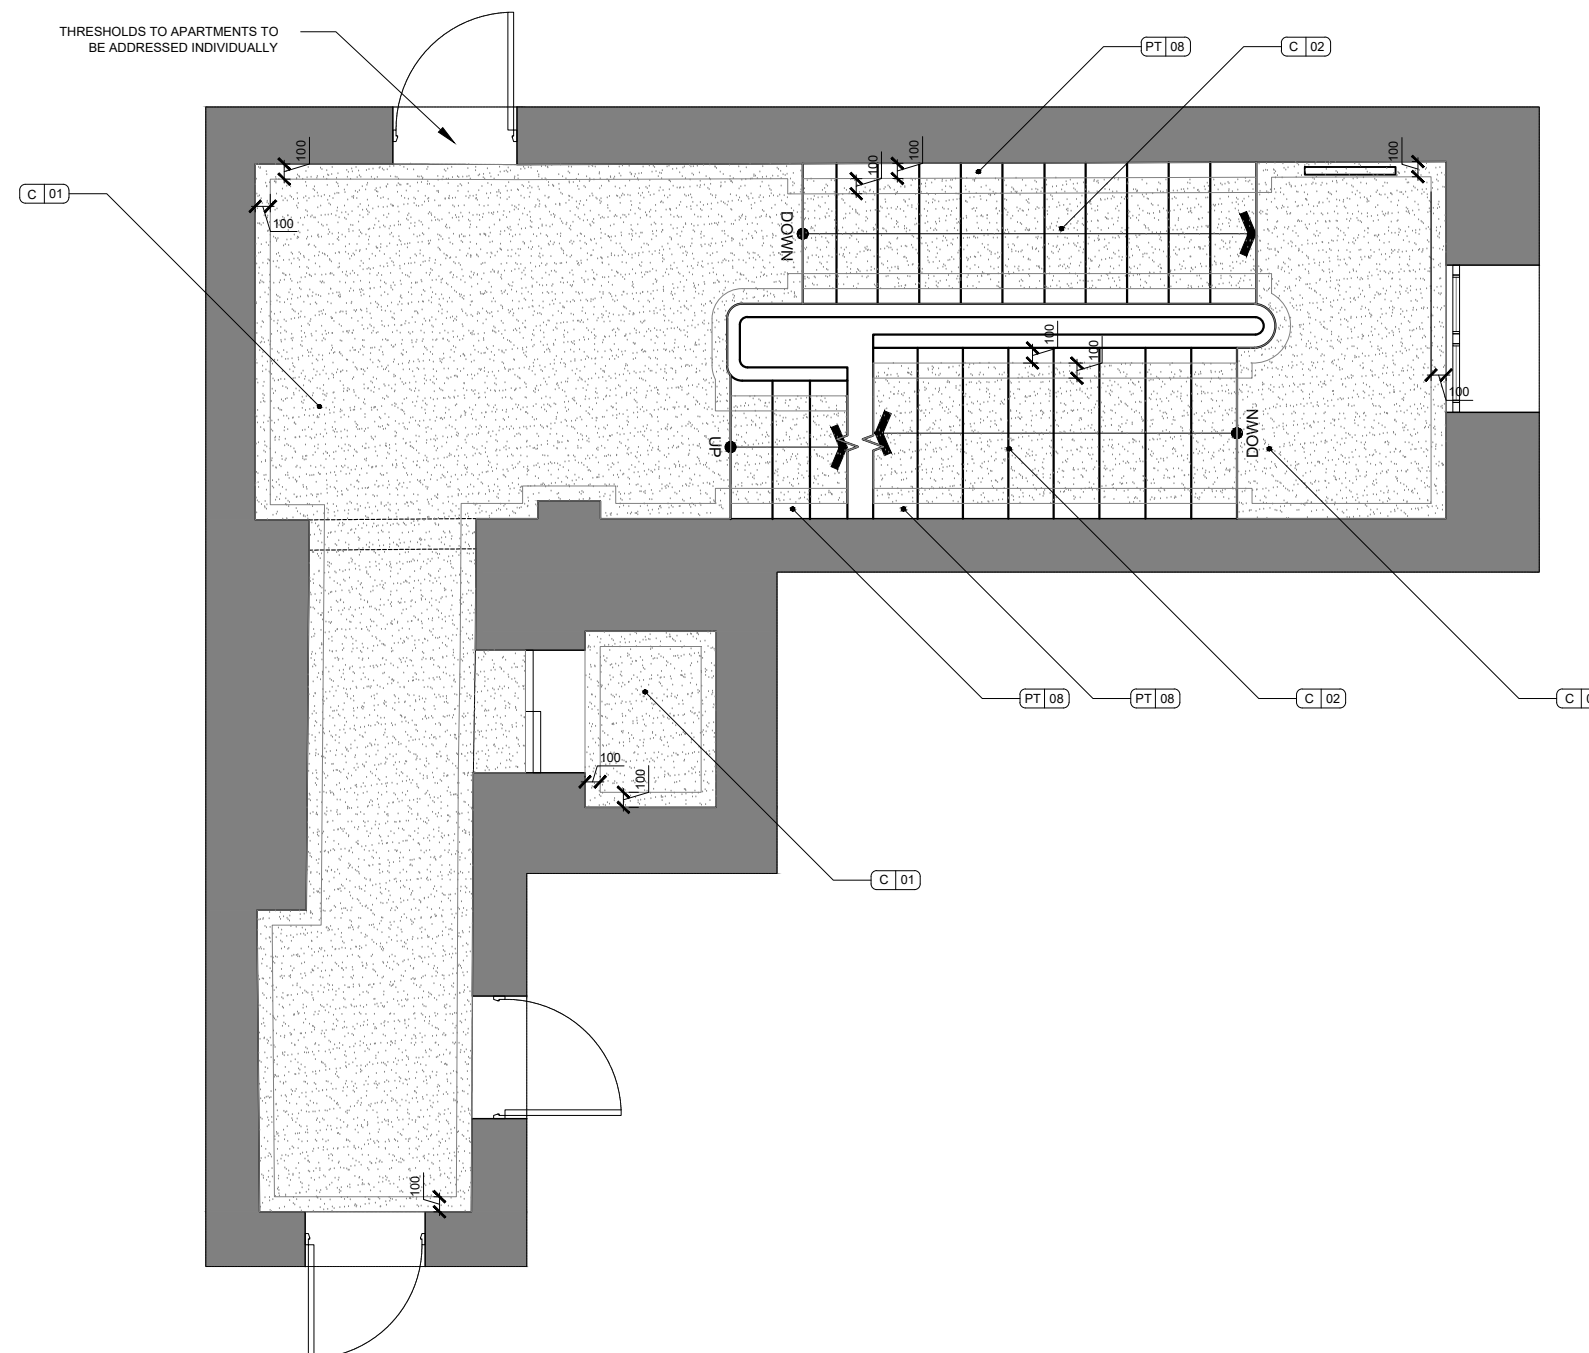

Rev.	Date	Amendment
-	19.12.23	FIRST ISSUE

INTENT ONLY

Job no: HGD549 Project name: 45 Eaton Square

Drawing no: HGD549_02.00.12 Revision: -

Date: 05/23 Scale: 1:50@A3 Drawn: JR Checked: AJ

Title: SECOND FLOOR - FLOOR FINISHES PLAN

**HELEN GREEN
DESIGN STUDIO**

29 Milner St London SW3 2QD
Tel: 020 7352 3344
Fax: 020 7352 5544
www.helengreendesign.com

This drawing is the property of Helen Green Design.
Do not scale from this drawing, all dimensions must be checked
on site before any works are undertaken.

Drawings are intent only and are not to be used for construction
purposes.

Where applicable material samples are to be provided by the
joiner or any contractor for Helen Green Design sign off.

Trail and mock up details are to be provided where applicable.

NOTES:


THIS DRAWING IS NOT FOR CONSTRUCTION AND
ILLUSTRATES DESIGN INTENT ONLY.

This drawing is to be read in conjunction with:

**STUDIO
INDEX**

LEGEND –
FLOOR FINISH

- TILE – TO HAVE MINIMAL GROUT LINES
- INSET COIR MATTING
- CARPET WITH BORDER
- LOOSE LAY RUG
- RUBBER FLOORING

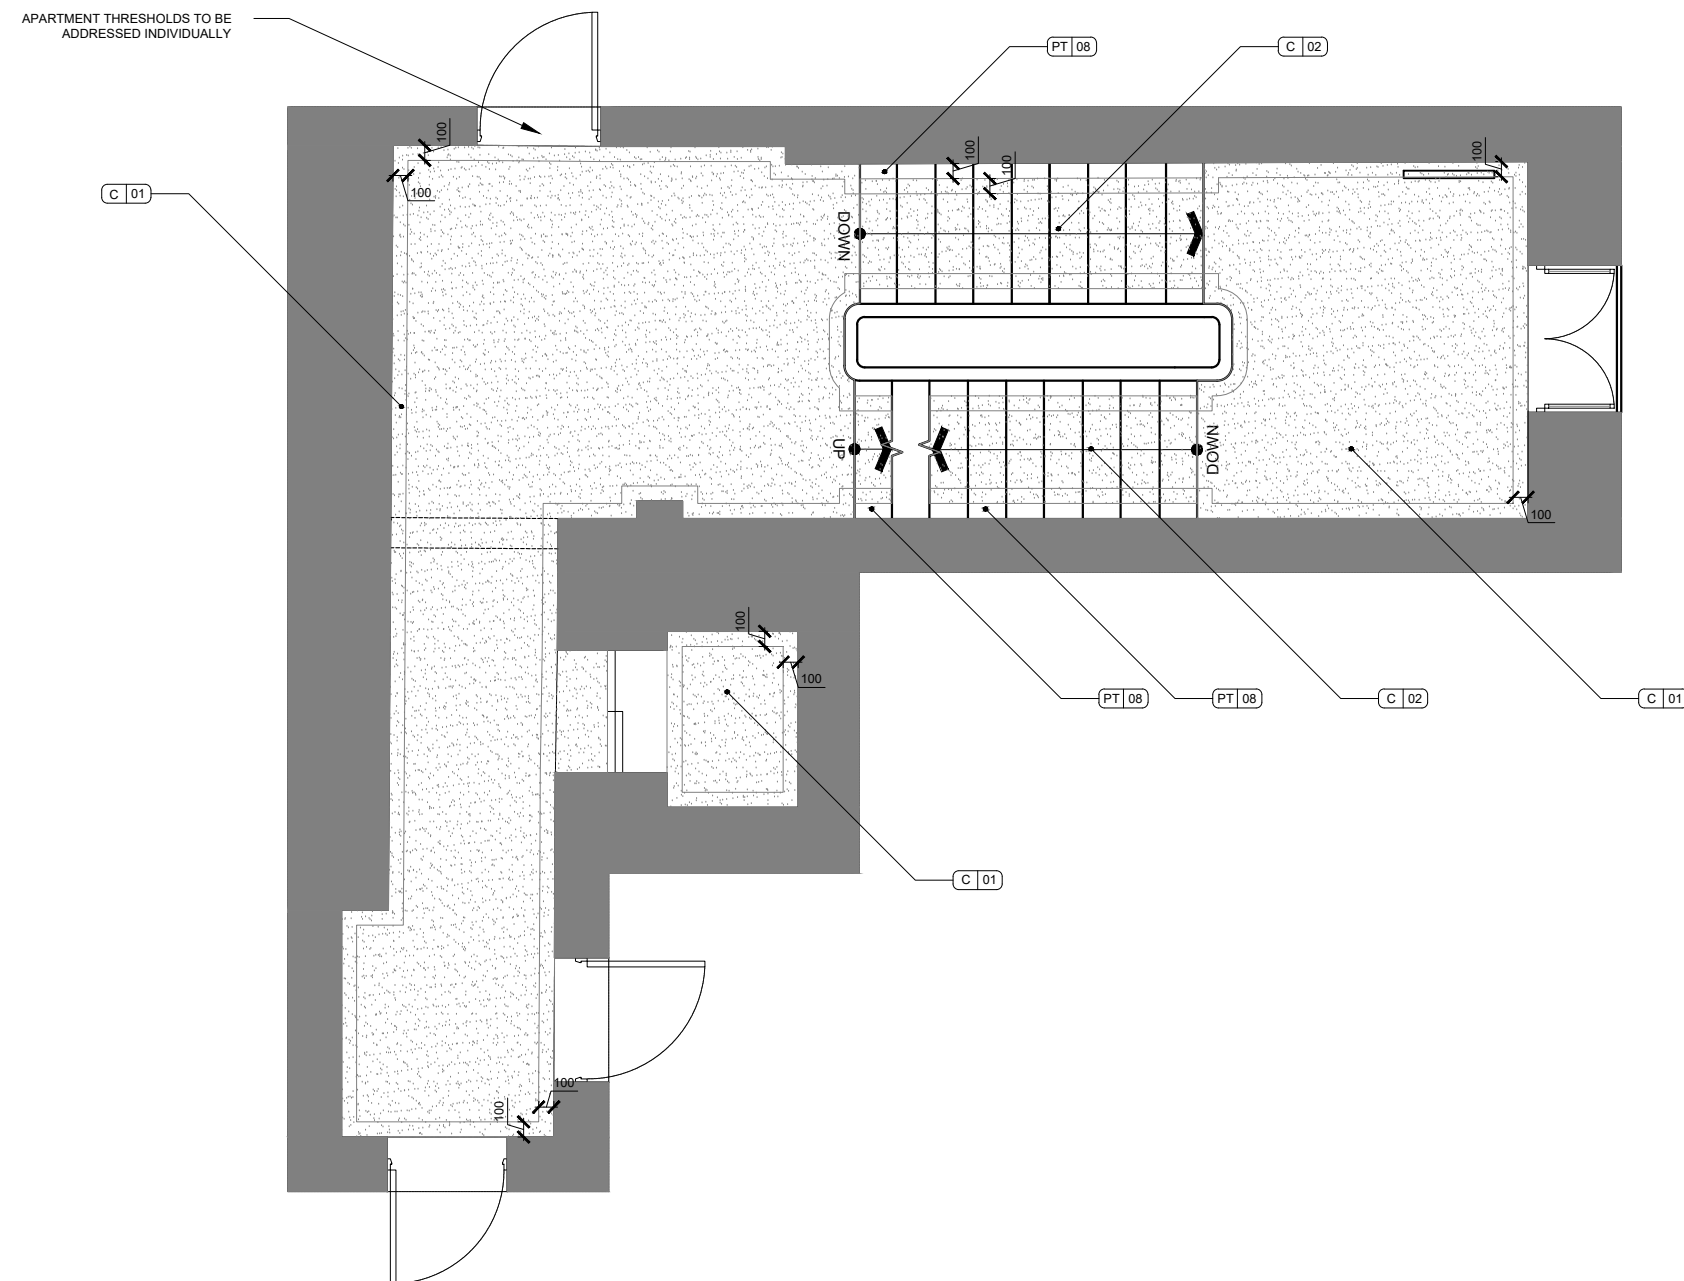

Rev.	19.12.23	FIRST ISSUE
Date		Amendment

INTENT ONLY

Job no:	Project name:
HGD549	45 Eaton Square

Drawing no:	Revision:
HGD549_03.00.12	-

Date:	Scale:	Drawn:	Checked:
05/23	1:50@A3	JR	AJ

Title:
THIRD FLOOR - FLOOR FINISHES PLAN

**HELEN GREEN
DESIGN STUDIO**

29 Milner St London SW3 2QD
Tel: 020 7352 3344
Fax: 020 7352 5544
www.helengreendesign.com

This drawing is the property of Helen Green Design.
Do not scale from this drawing, all dimensions must be checked
on site before any works are undertaken.

Drawings are intent only and are not to be used for construction
purposes.

Where applicable material samples are to be provided by the
joiner or any contractor for Helen Green Design sign off.

Trail and mock up details are to be provided where applicable.

NOTES:


THIS DRAWING IS NOT FOR CONSTRUCTION AND
ILLUSTRATES DESIGN INTENT ONLY.

This drawing is to be read in conjunction with:

**STUDIO
INDEX**

LEGEND –
FLOOR FINISH

- TILE – TO HAVE MINIMAL GROUT LINES
- INSET COIR MATTING
- CARPET WITH BORDER
- LOOSE LAY RUG
- RUBBER FLOORING

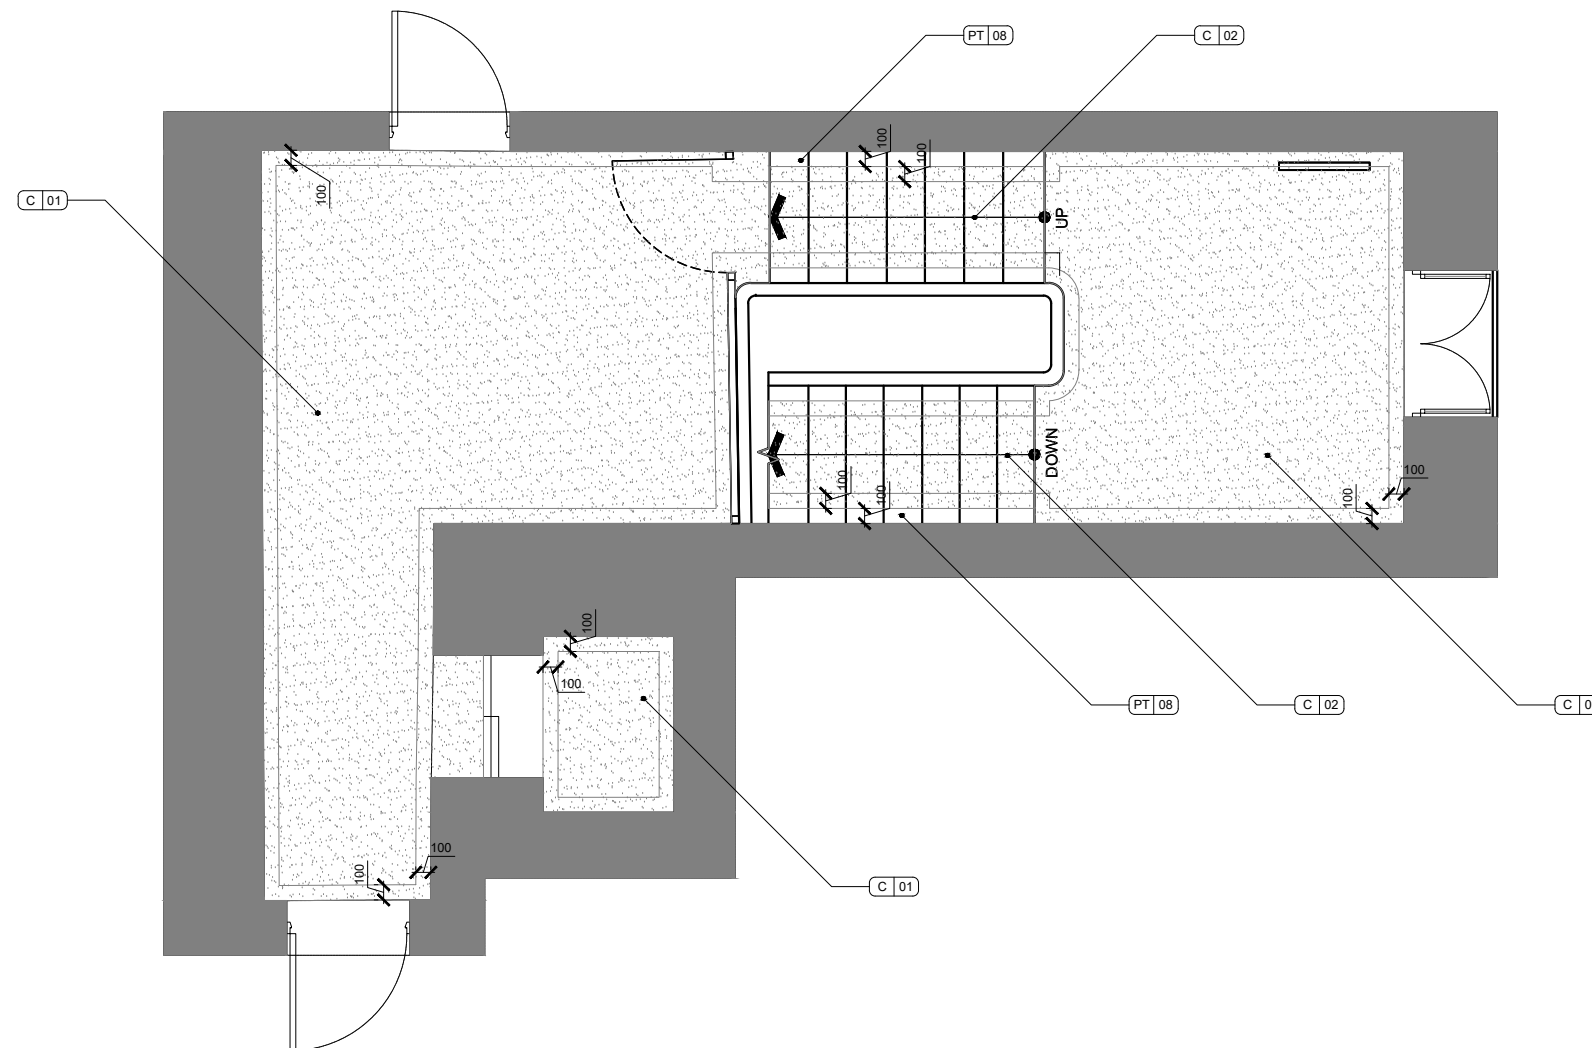

Rev.	19.12.23	FIRST ISSUE
Date		Amendment

INTENT ONLY

Job no: HGD549 Project name: 45 Eaton Square

Drawing no: HGD549_04.00.12 Revision: -

Date: 05/23 Scale: 1:50@A3 Drawn: JR Checked: AJ

Title: FOURTH FLOOR - FLOOR FINISHES PLAN

**HELEN GREEN
DESIGN STUDIO**

29 Milner St London SW3 2QD
Tel: 020 7352 3344
Fax: 020 7352 5544
www.helengreendesign.com