

This drawing is the property of Helen Green Design. Do not scale from this drawing, all dimensions must be checked on site before any works are undertaken.

Drawings are intent only and are not to be used for construction purposes.


Where applicable material samples are to be provided by the joiner or any contractor for Helen Green Design sign off.

Trial and mock up details are to be provided where applicable.


**NOTES:**

THIS DRAWING IS NOT FOR CONSTRUCTION AND ILLUSTRATES DESIGN INTENT ONLY.


This drawing is to be read in conjunction with:

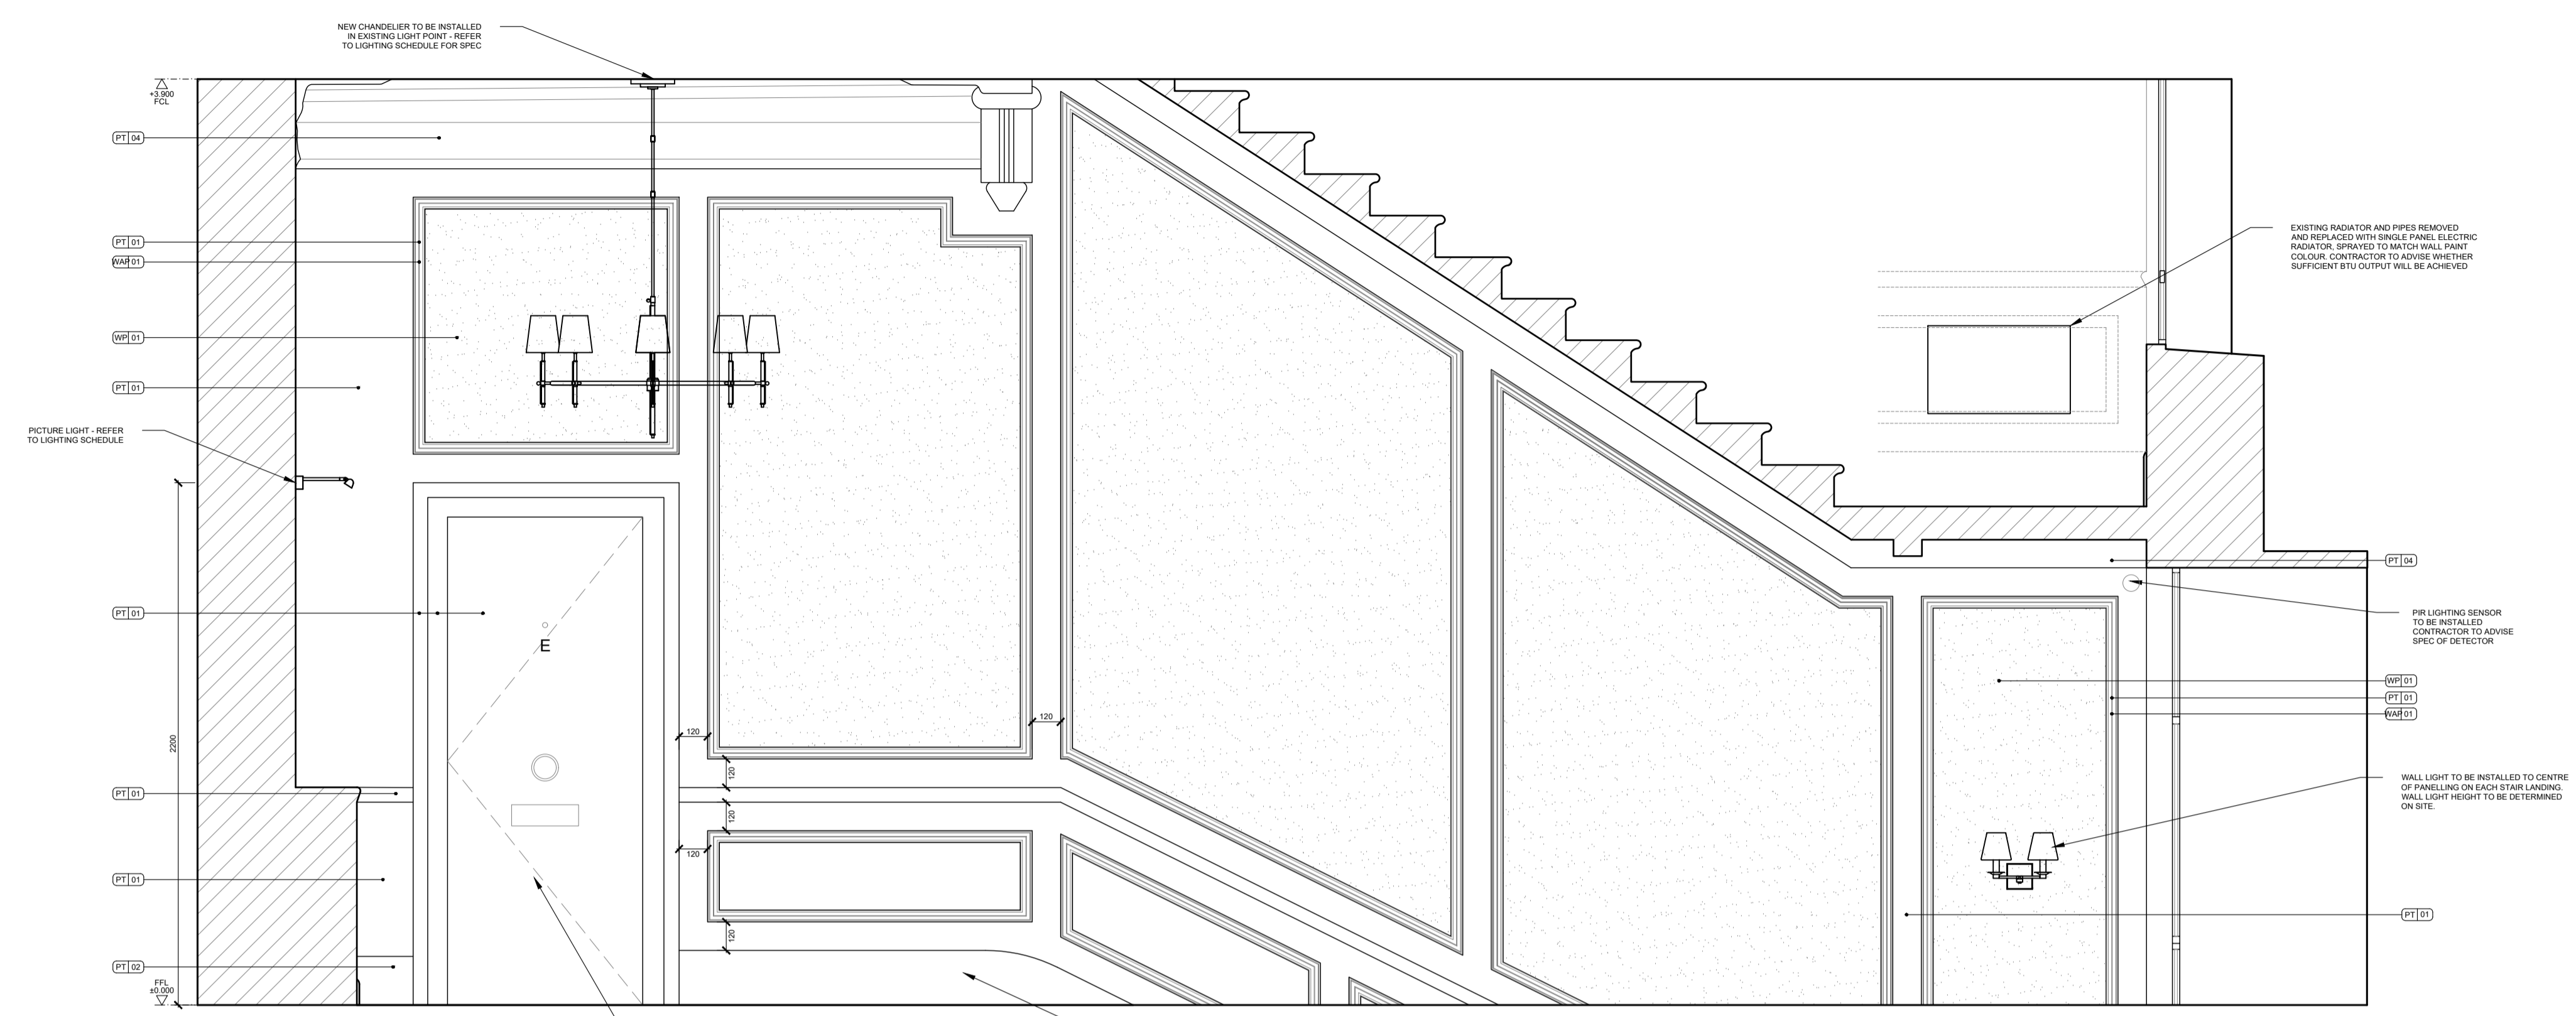

**02** ELEVATION A  
scale 1:20 @A1

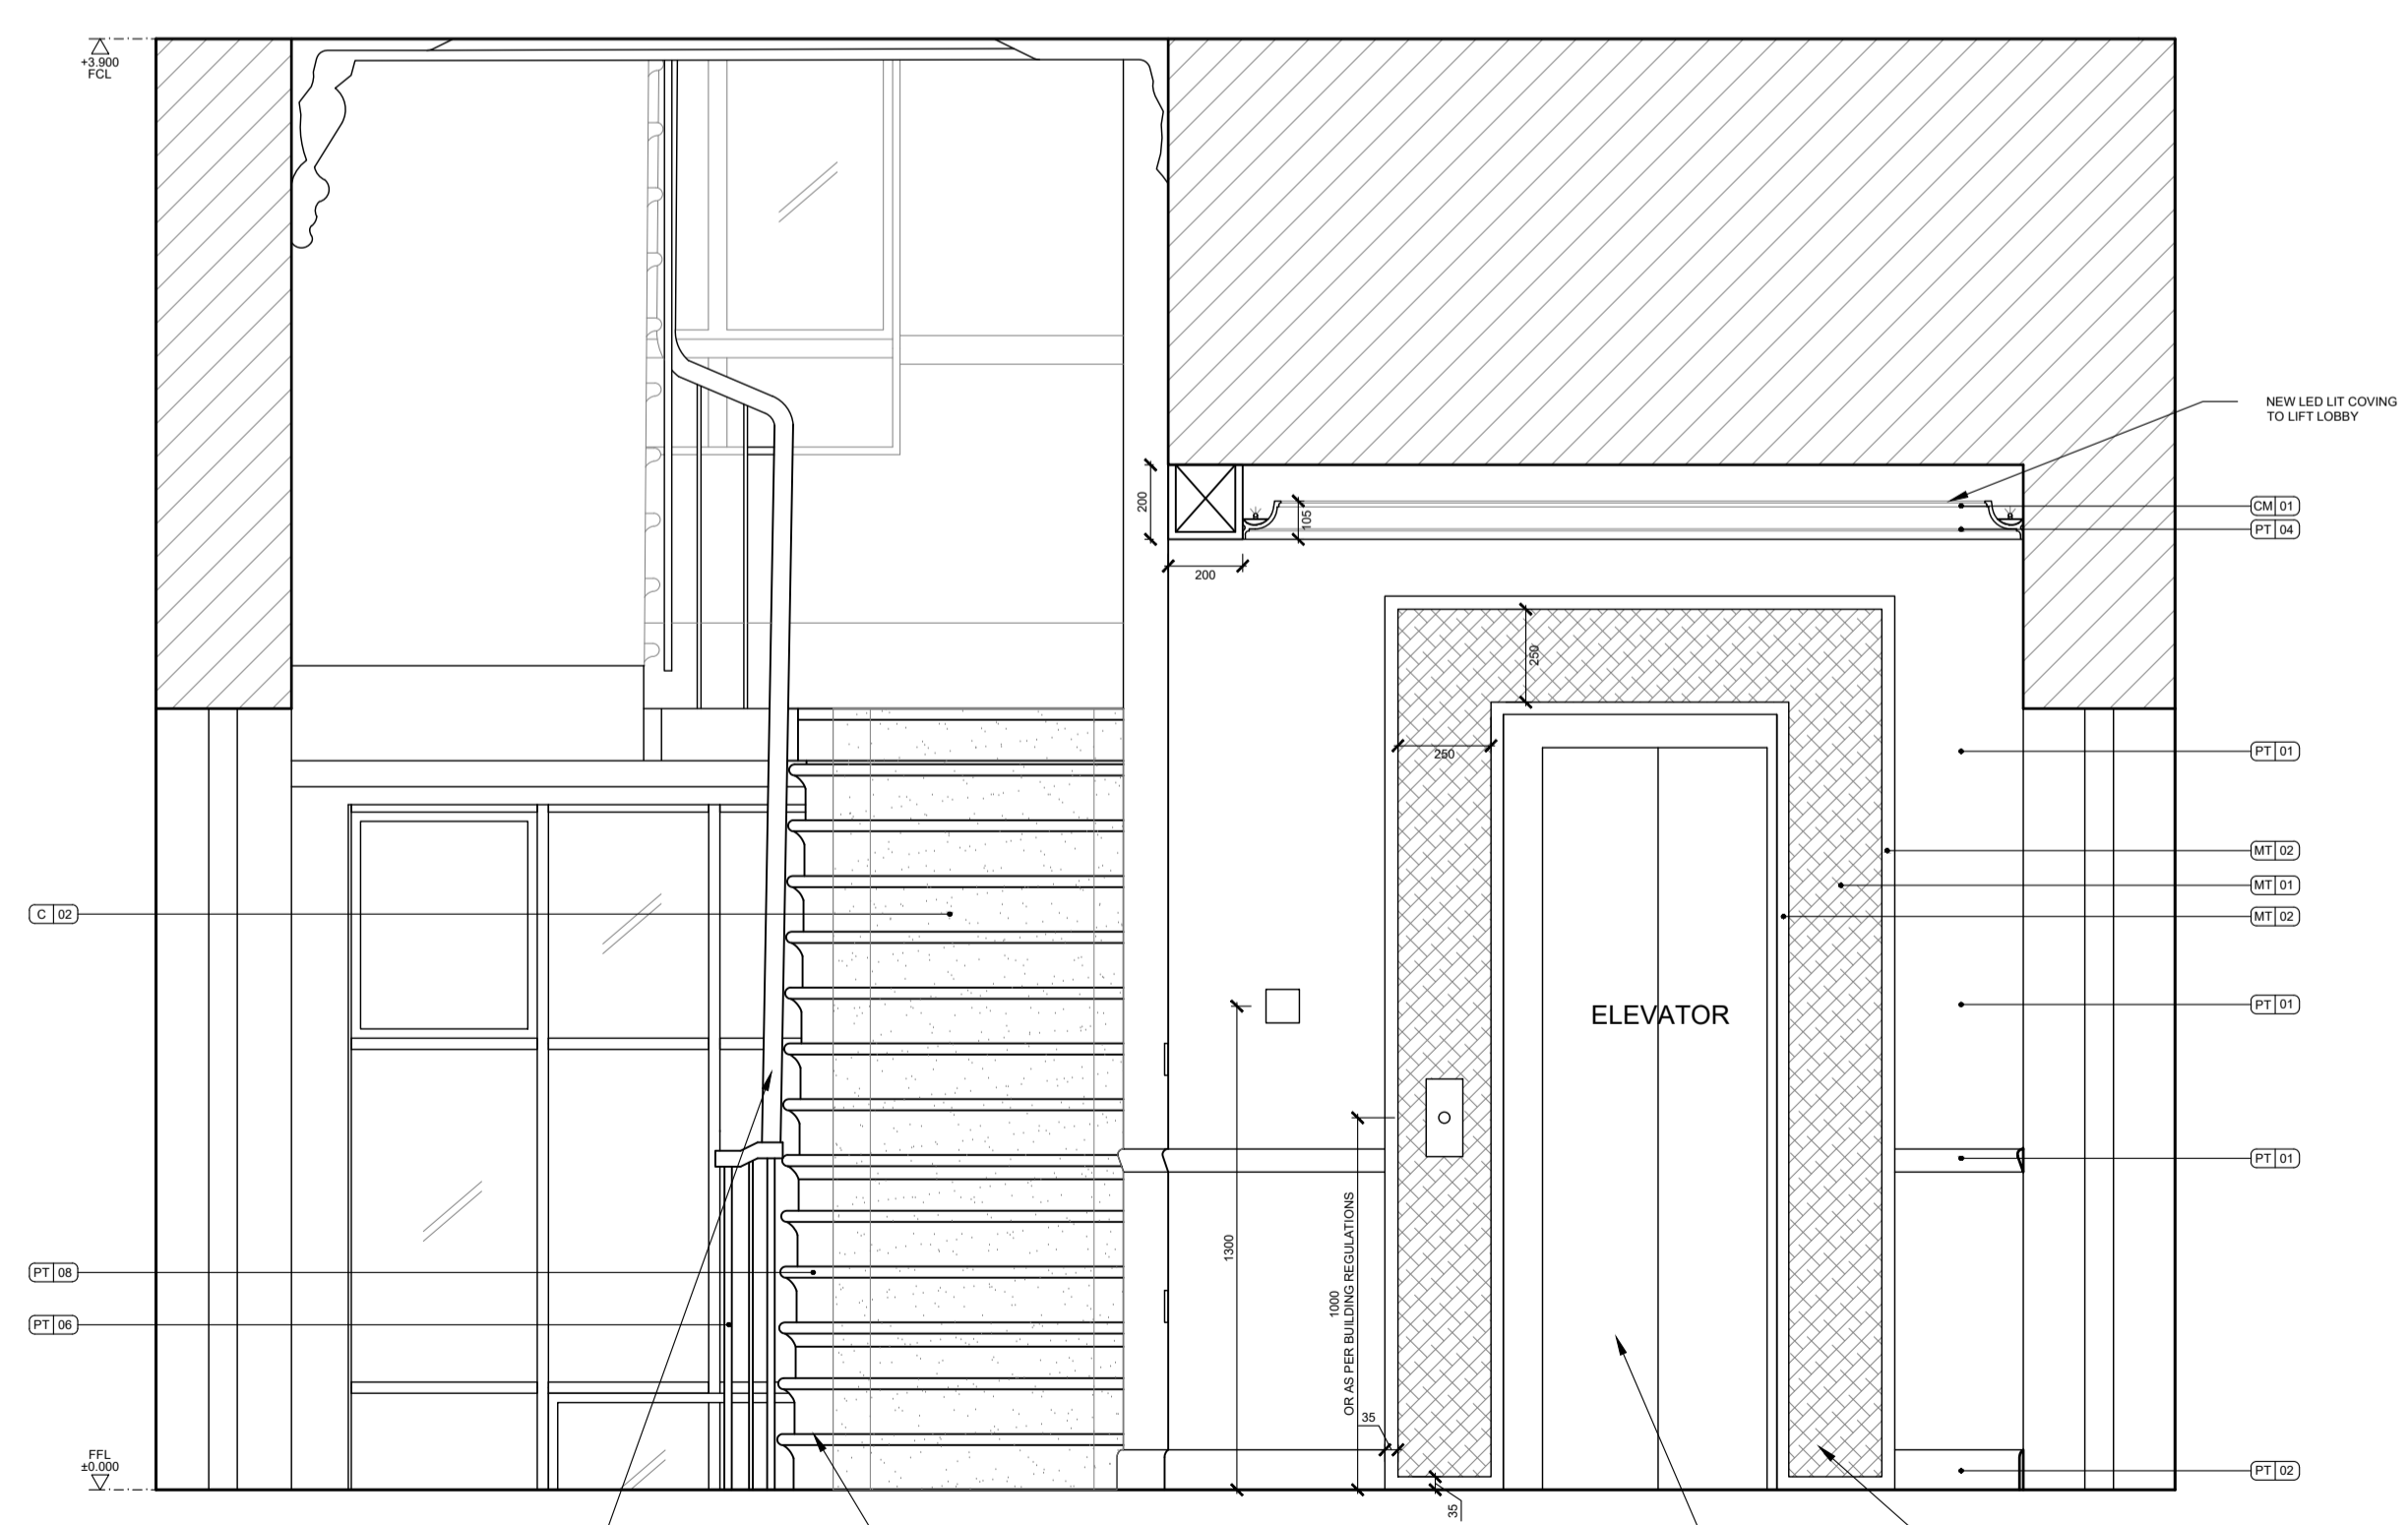

**03** ELEVATION B  
scale 1:20 @A1

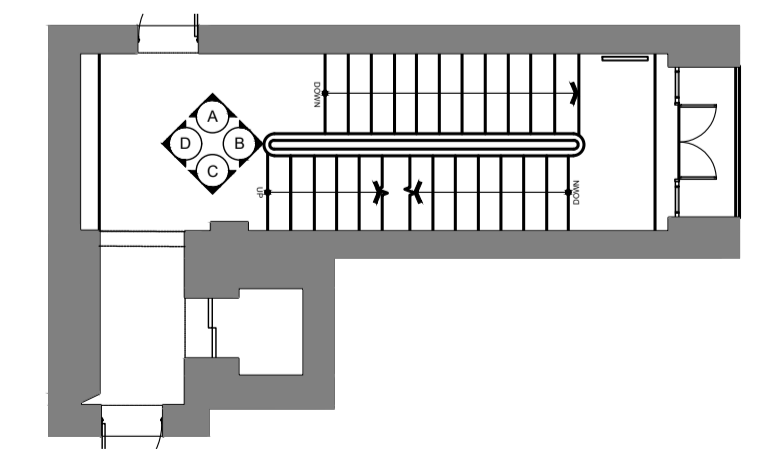

**01** GENERAL ARRANGEMENT PLAN  
scale 1:10 @A1

-	18.01.24	FIRST ISSUE
Rev.	Date	Amendment

**INTENT ONLY**

Job no: HGD549 Project name: 45 EATON SQUARE

Drawing no: HGD549\_01.01.10 Revision: -

Date: 10/23 Scale: 1:20@A1 Drawn: JR Checked: AJ

Title: FIRST FLOOR ELEVATIONS

**HELEN GREEN**  
DESIGN STUDIO

29 Milner St London SW3 2QD  
Tel: 020 7352 3344  
Fax: 020 7352 5544  
www.helengreendesign.com

This drawing is the property of Helen Green Design. Do not scale from this drawing, all dimensions must be checked on site before any works are undertaken.

Drawings are intent only and are not to be used for construction purposes.


Where applicable material samples are to be provided by the joiner or any contractor for Helen Green Design sign off.

Trial and mock up details are to be provided where applicable.


**NOTES:**

THIS DRAWING IS NOT FOR CONSTRUCTION AND ILLUSTRATES DESIGN INTENT ONLY.


This drawing is to be read in conjunction with:

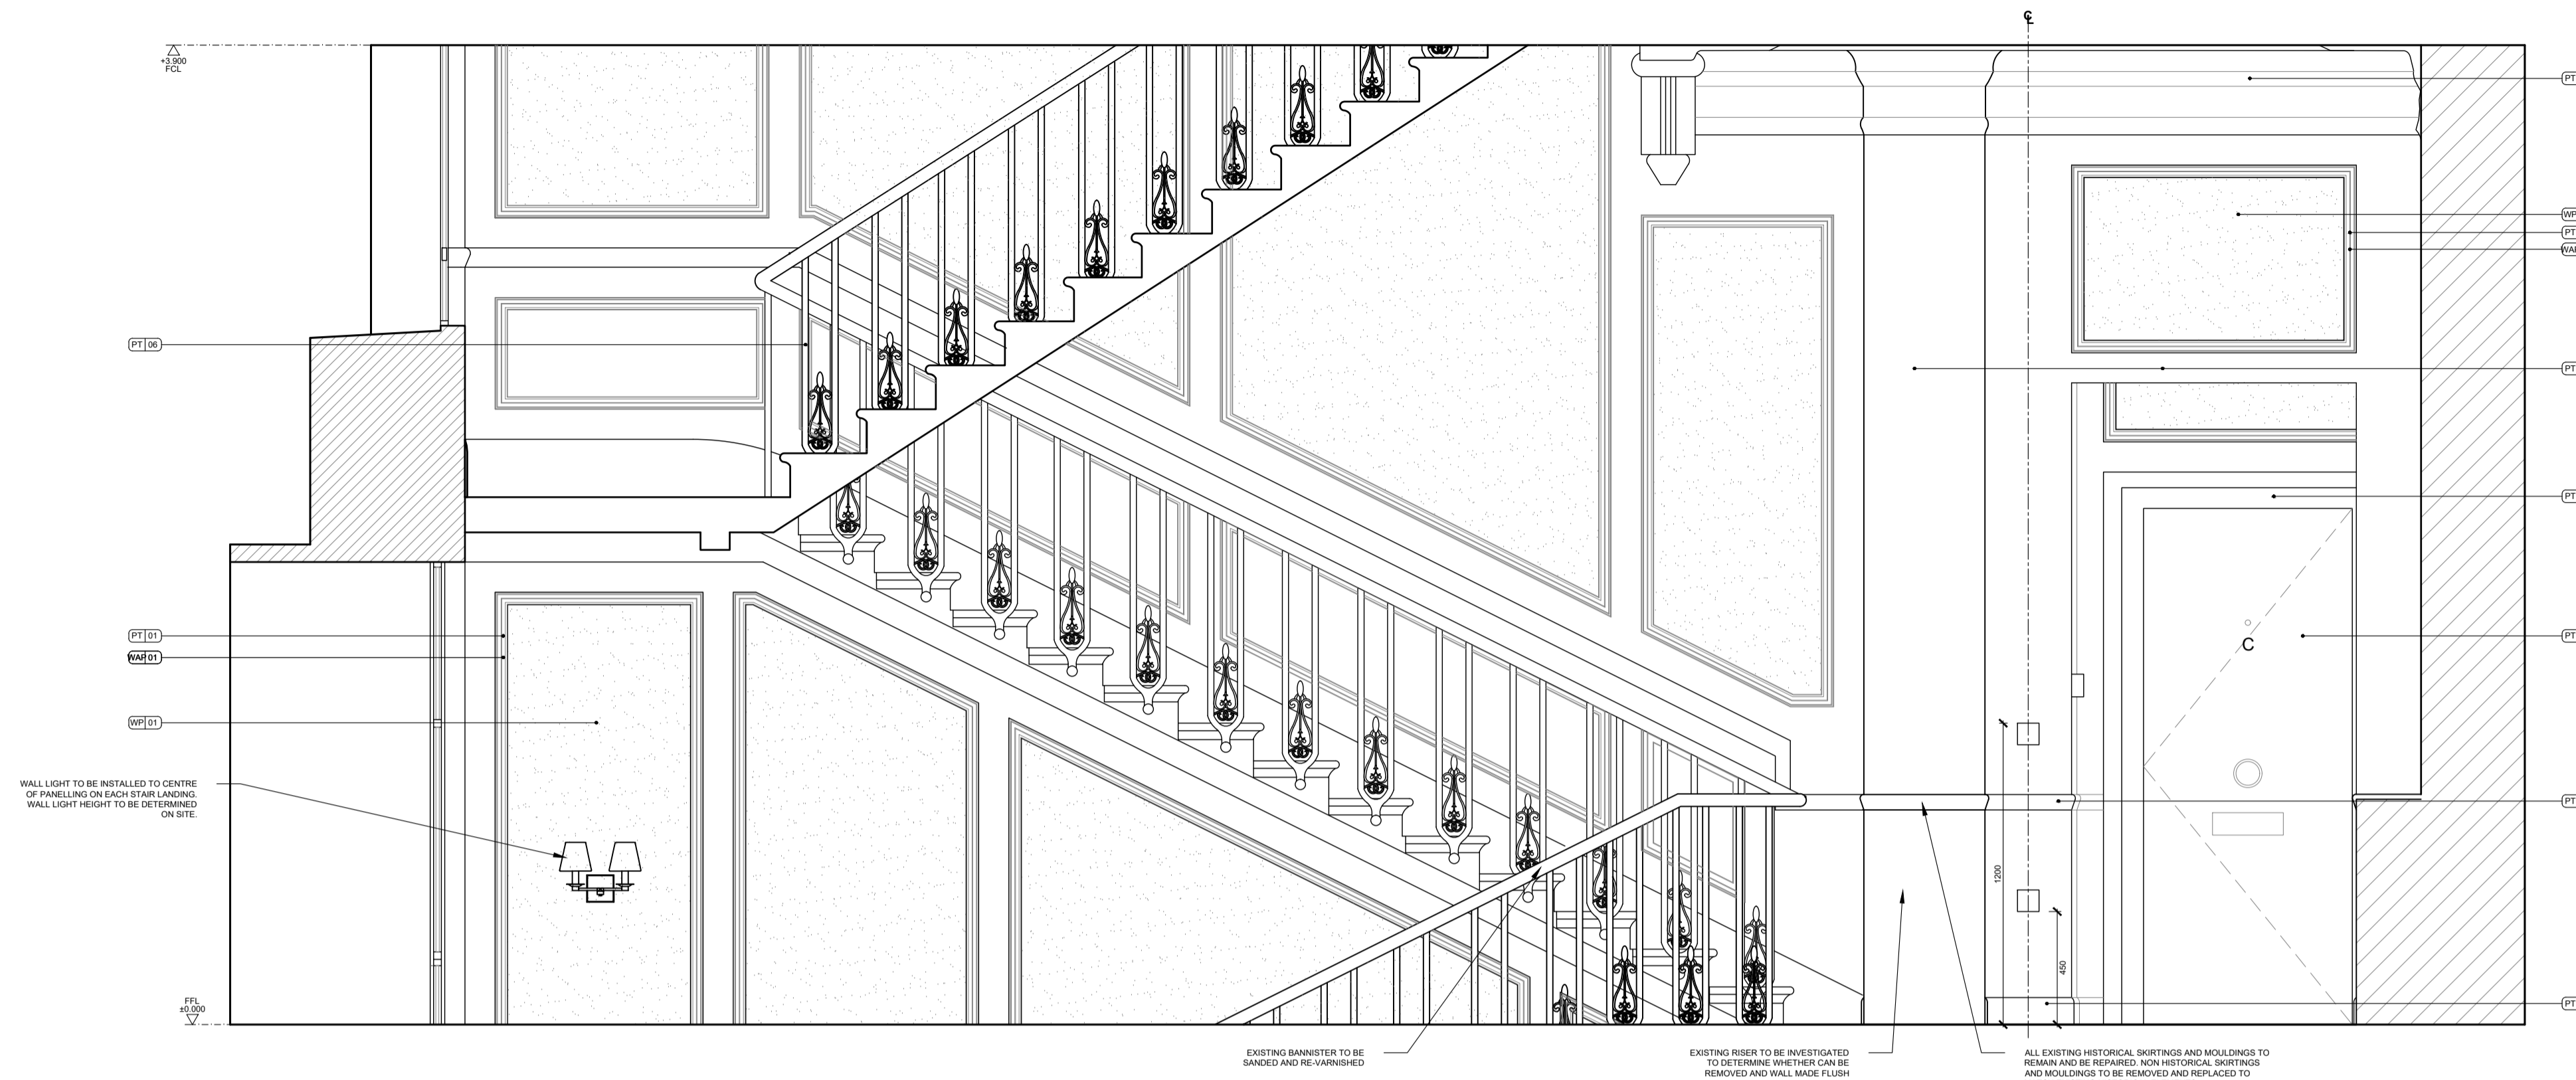

**02** ELEVATION C  
scale 1:20 @A1

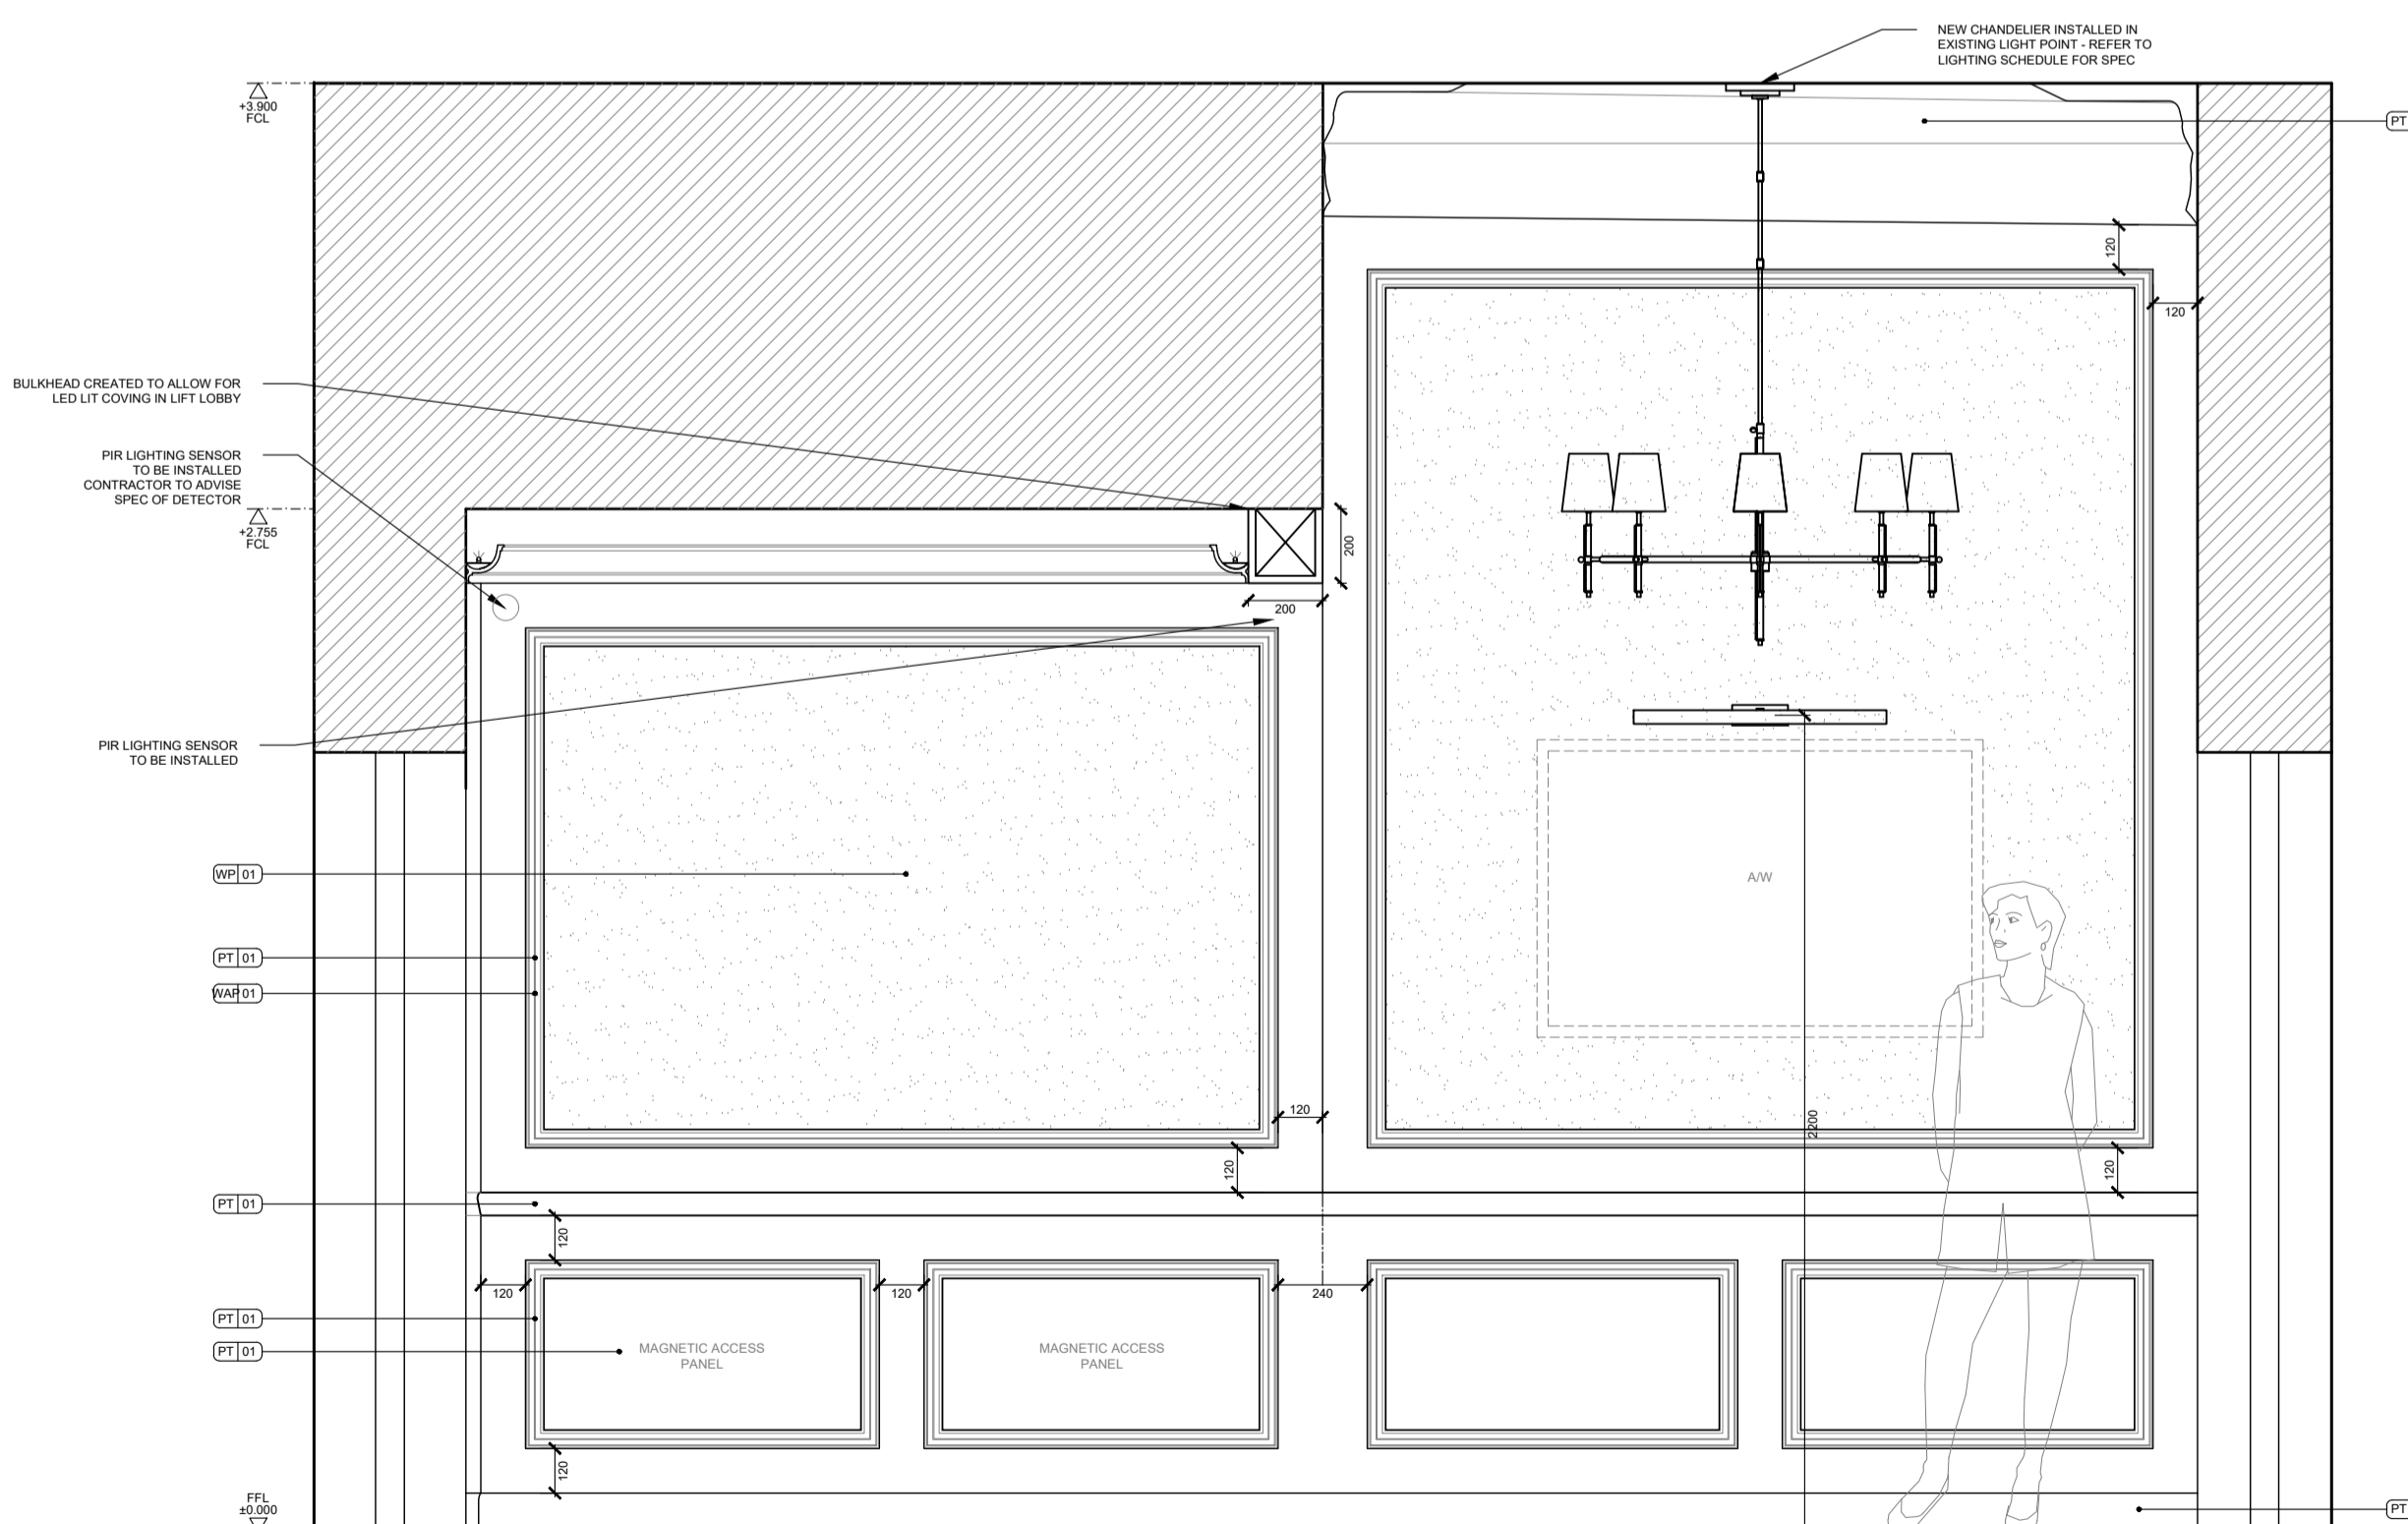

**03** ELEVATION D  
scale 1:20 @A1

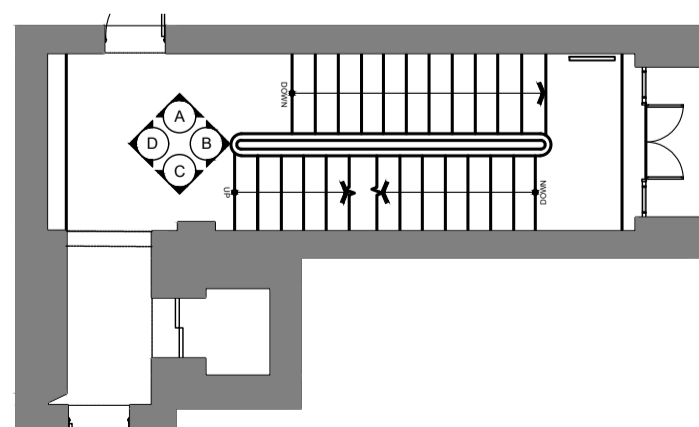

**01** GENERAL ARRANGEMENT PLAN  
scale 1:10 @A1

18.01.24 FIRST ISSUE  
Rev. Date Amendment

**INTENT ONLY**

Job no: HGD549 Project name: 45 EATON SQUARE

Drawing no: HGD549\_01.01.11 Revision: -

Date: 10/23 Scale: 1:20@A1 Drawn: JR Checked: AJ

Title: FIRST FLOOR ELEVATIONS

**HELEN GREEN**  
DESIGN STUDIO

29 Milner St London SW3 2QD  
Tel: 020 7352 3344  
Fax: 020 7352 5544  
www.helengreendesign.com

This drawing is the property of Helen Green Design. Do not scale from this drawing, all dimensions must be checked on site before any works are undertaken.

Drawings are intent only and are not to be used for construction purposes.


Where applicable material samples are to be provided by the joiner or any contractor for Helen Green Design sign off.

Trial and mock up details are to be provided where applicable.


**NOTES:**

THIS DRAWING IS NOT FOR CONSTRUCTION AND ILLUSTRATES DESIGN INTENT ONLY.

This drawing is to be read in conjunction with:

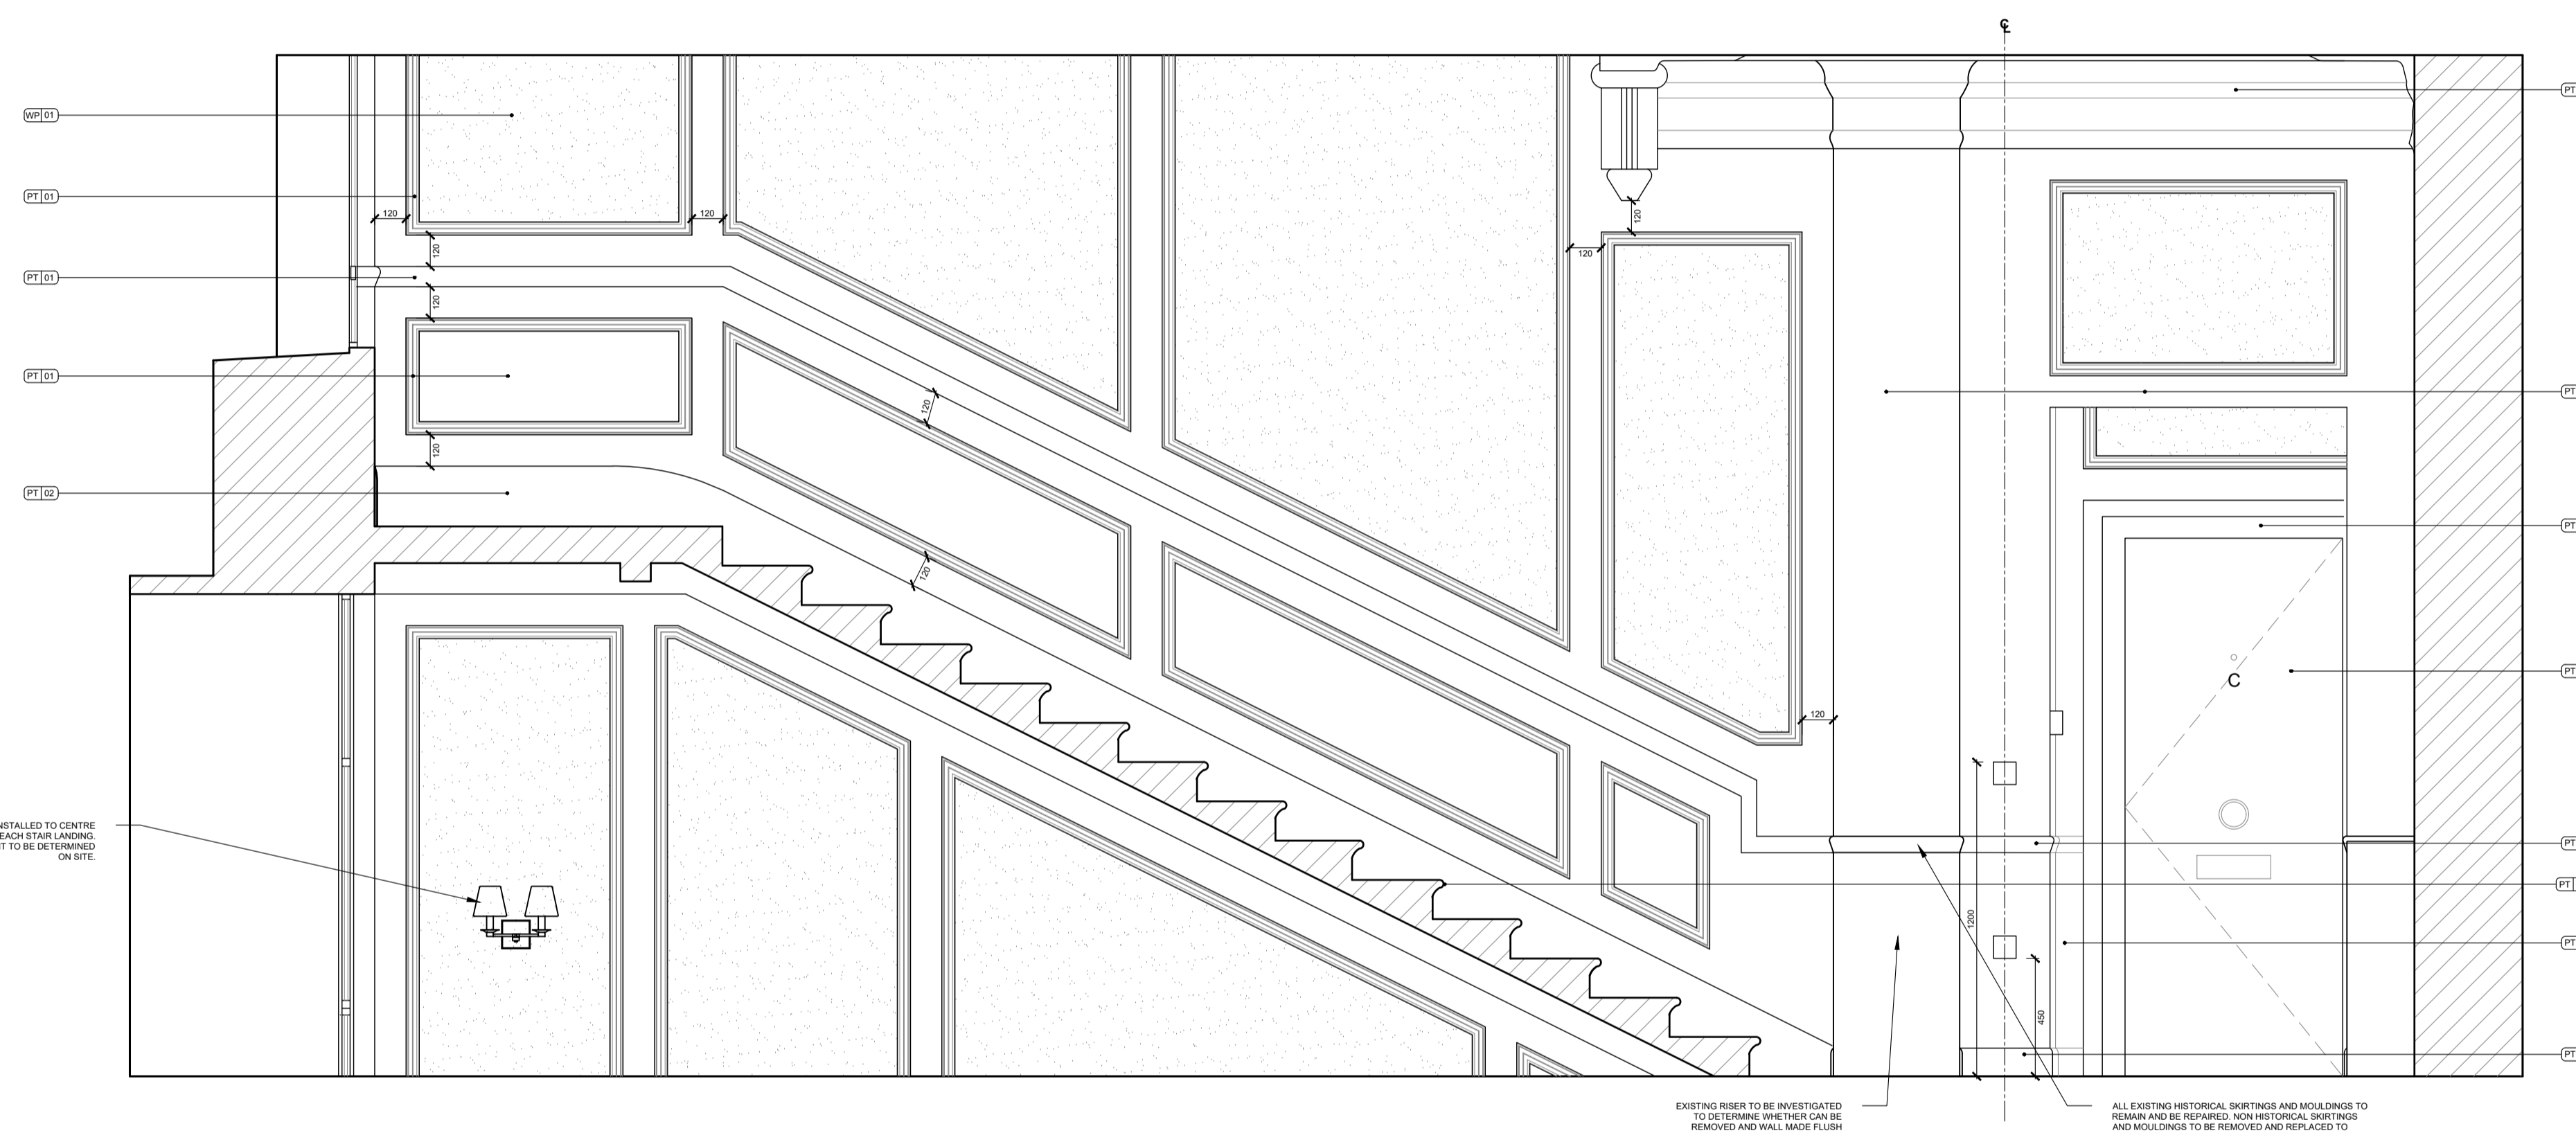

**02** ELEVATION C.1  
scale 1:20 @A1

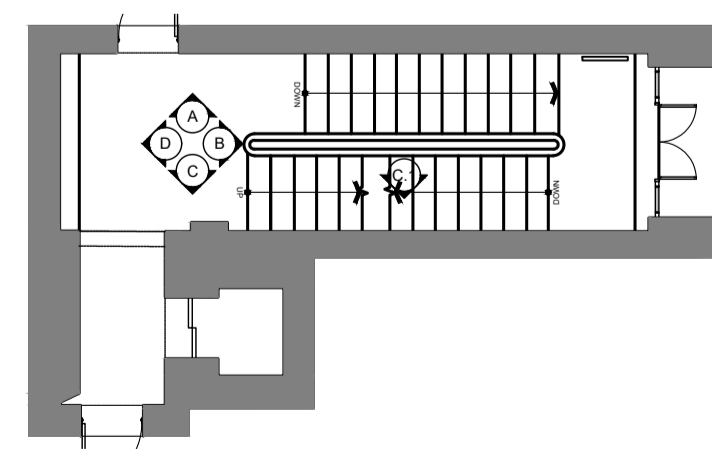

**01** GENERAL ARRANGEMENT PLAN  
scale 1:10 @A1

Rev.	Date	Amendment
-	18.01.24	FIRST ISSUE

**INTENT ONLY**

Job no:	Project name:
HGD549	45 EATON SQUARE

Drawing no:	Revision:
HGD549_01.01.12	-

Date:	Scale:	Drawn:	Checked:
10/23	1:20@A1	JR	AJ

Title:  
FIRST FLOOR ELEVATIONS

**HELEN GREEN**  
DESIGN STUDIO  
29 Milner St London SW3 2QD  
Tel: 020 7352 3344  
Fax: 020 7352 5544  
www.helengreendesign.com