



Ordnance Survey (c) Crown Copyright 2022. All rights reserved. Licence number 100022432

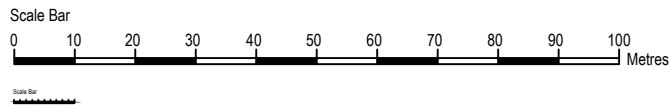

Client <b>ZB Services Ltd</b>	Title <b>Location Plan</b>				<b>piercy design</b> 
Project <b>Proposed 'Pay &amp; Display' Car Park on land east of Cranwell Road, Driffield</b>	Scale 1:1250 @ A4	Date Nov 2023	Drawn H.P.	Checked 	Approved  Quaker Meeting Rooms 4 Percy Street Hull HU2 8HU Tel. 01482 326415 Fax 01482 218001 user@piercydesign.co.uk
Dwg No. <b>2022-01/L02</b>				Revision <b>A</b>	