


REVISIONS		
Date	Description	By
P02 25.03.24	Red line revised to include access through Car Park.	CDE

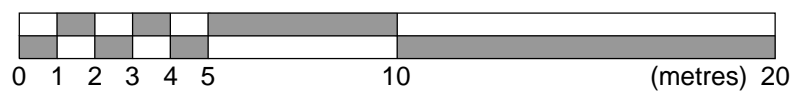

### Site / Block Plan

Scale 1:200



View from North



View from North



View from West




View of Car Park



### Location Plan

Scale 1:1250

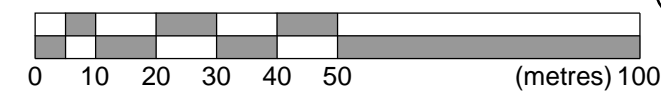

**Seatswood Architects Ltd.**  
*from concept to completion*  
 Seatswood, Seaton Road, Hornsea, East Yorkshire HU18 1BS  
 T: 01964 534642 M: 07713591453 E: colin@seatswood.co.uk

Client  
**Frontier Modular**

Job Title  
 Proposed Change of Use to Holiday Lets  
 The Old Bakehouse, Mereside,  
 Hornsea, East Yorkshire  
 HU18 1BQ

Scale @ A3	Date	Drawn by	Checked
1:200/1:1250	05.05.22	CDE	-

Dwg. title  
 Location Plan & Block Plan  
 As Proposed

**PLANNING**

Job No.	Dept.	Drawing No.	Rev.
RP/2402	A	001	P02