


1. Figured dimensions to be taken in preference to scaled dimensions
2. All dimensions are to be checked on site by the main contractor and any discrepancies found are to be reported to Sangwin Architects Ltd
3. This drawing is the copyright of Sangwin Architects Ltd
4. Contact details:

email  
**info@sangwinarchitects.co.uk**  
 office  
**01482 887729**  
 mobile  
**07903 304955**  
 address  
**20 Flemingate, Beverley,  
 East Yorkshire, HU17 0NR.**

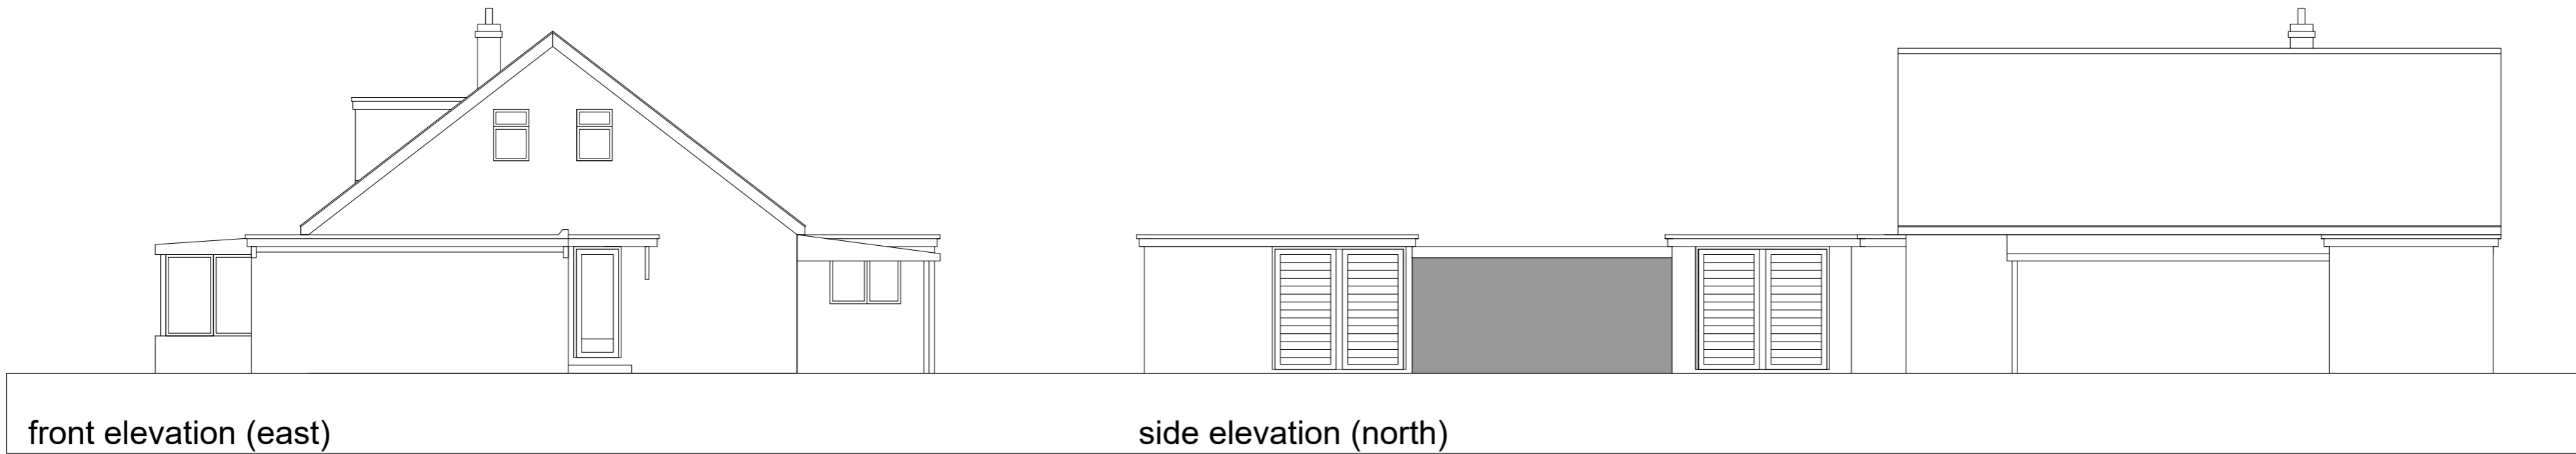

Client  
**Ward Homes Yorkshire**  
 Project Description  
**12 Grosvenor Close  
 Beverley  
 East Yorkshire**

Drawing Title  
**Existing Dormer Bungalow  
 Elevations**

Date	first drawn 16 March 2022
Scale	1:100 @ A2
Job Number	<b>3228/13</b>

