


1. Figured dimensions to be taken in preference to scaled dimensions
2. All dimensions are to be checked on site by the main contractor and any discrepancies found are to be reported to Sangwin Architects Ltd
3. This drawing is the copyright of Sangwin Architects Ltd
4. Contact details:

email
info@sangwinarchitects.co.uk
 office
01482 887729
 mobile
07903 304955
 address
**20 Flemingate, Beverley,
 East Yorkshire, HU17 0NR.**

1.8m high Close Board Fence

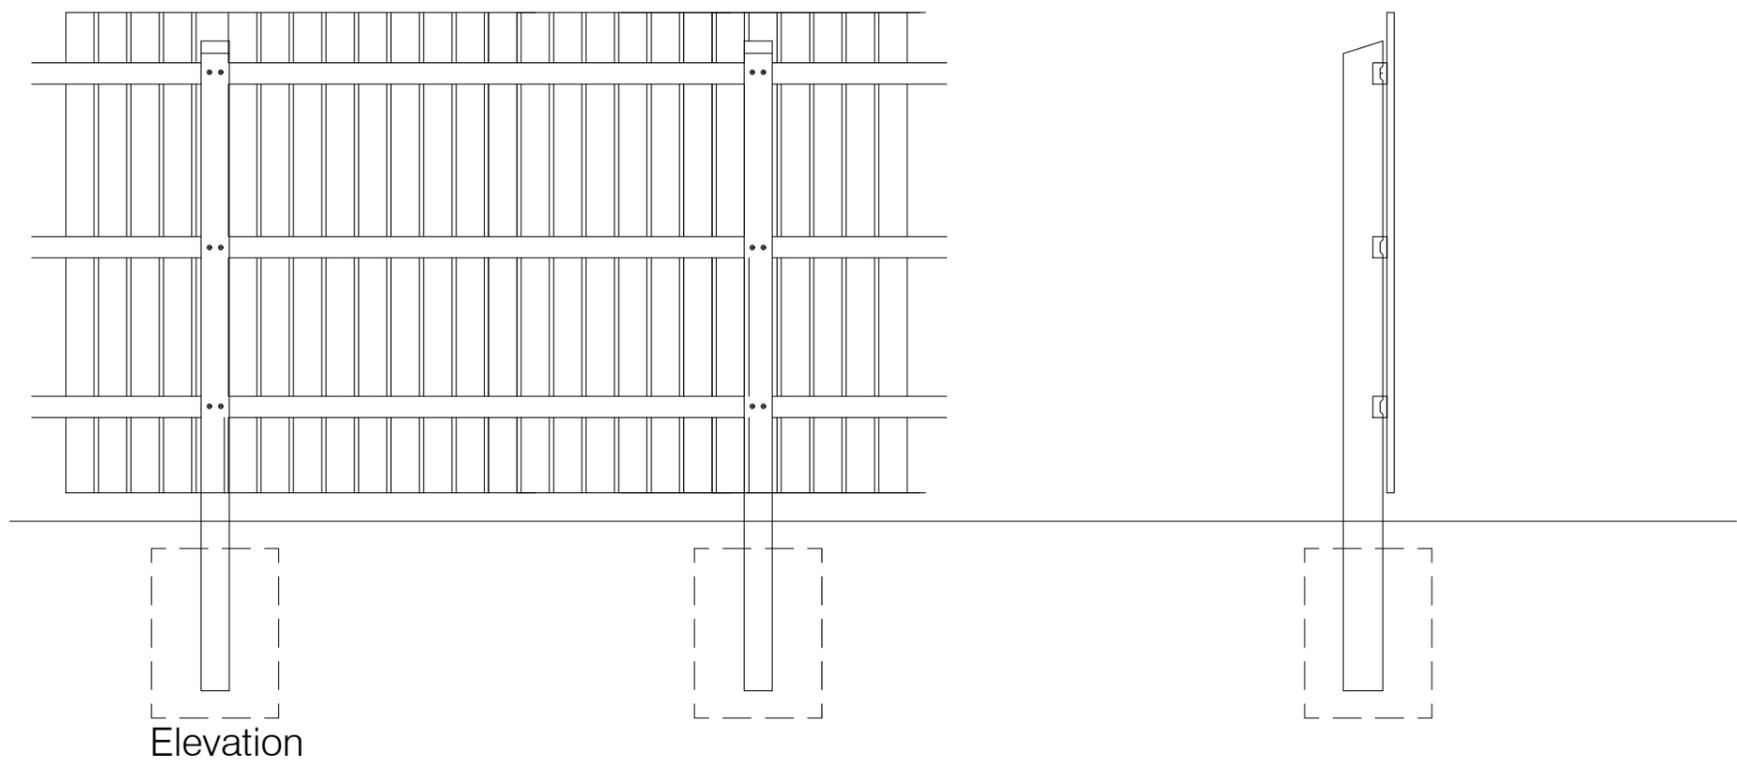

Client
Ward Homes Yorkshire

Project Description
**12 Grosvenor Close
 Beverley
 East Yorkshire**

Drawing Title	Boundary Treatments
Date first drawn	22 Oct 2021
Scale	1:25 @ A3
Job Number	3228/12

