


1. Figured dimensions to be taken in preference to scaled dimensions
2. All dimensions are to be checked on site by the main contractor and any discrepancies found are to be reported to Sangwin Architects Ltd
3. This drawing is the copyright of Sangwin Architects Ltd
4. Contact details:

email
info@sangwinarchitects.co.uk
 office
01482 887729
 mobile
07903 304955
 address
**20 Flemingate, Beverley,
 East Yorkshire, HU17 0NR.**

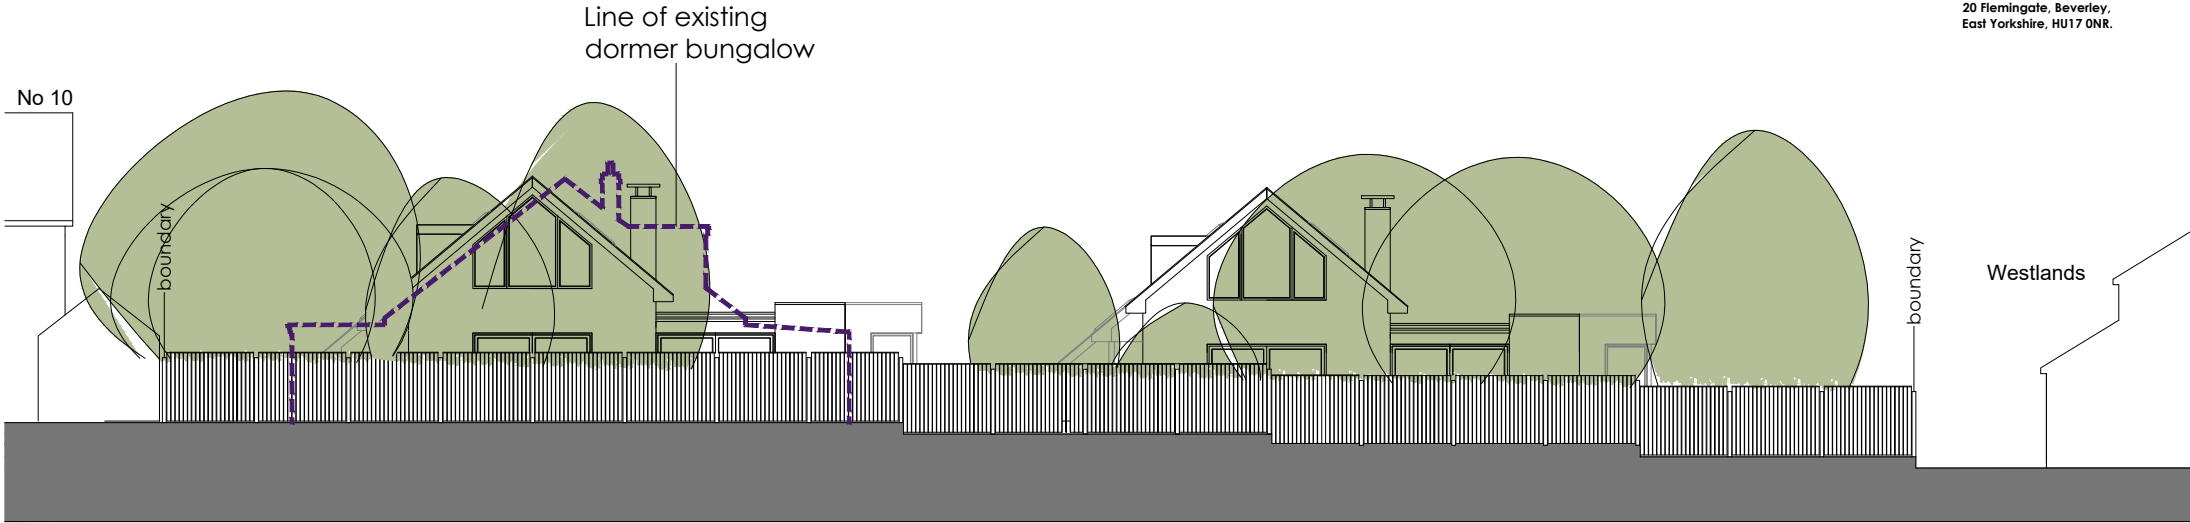

View from Beverley Westwood



Client
 Ward Homes Yorkshire
 Project Description
 12 Grosvenor Close
 Beverley
 East Yorkshire

Drawing Title
 View from Westwood

Date first drawn	8 February 2024
Scale	1:200 @ A4
Job Number	3352/13

