

2

Solar 3D Summer

1

Solar Summer

1 : 2000



Solar Plan Summer

27 Feb 2024



49 Altwood Road
Maidenhead
Berks
SL6 4PN

AR01 E101

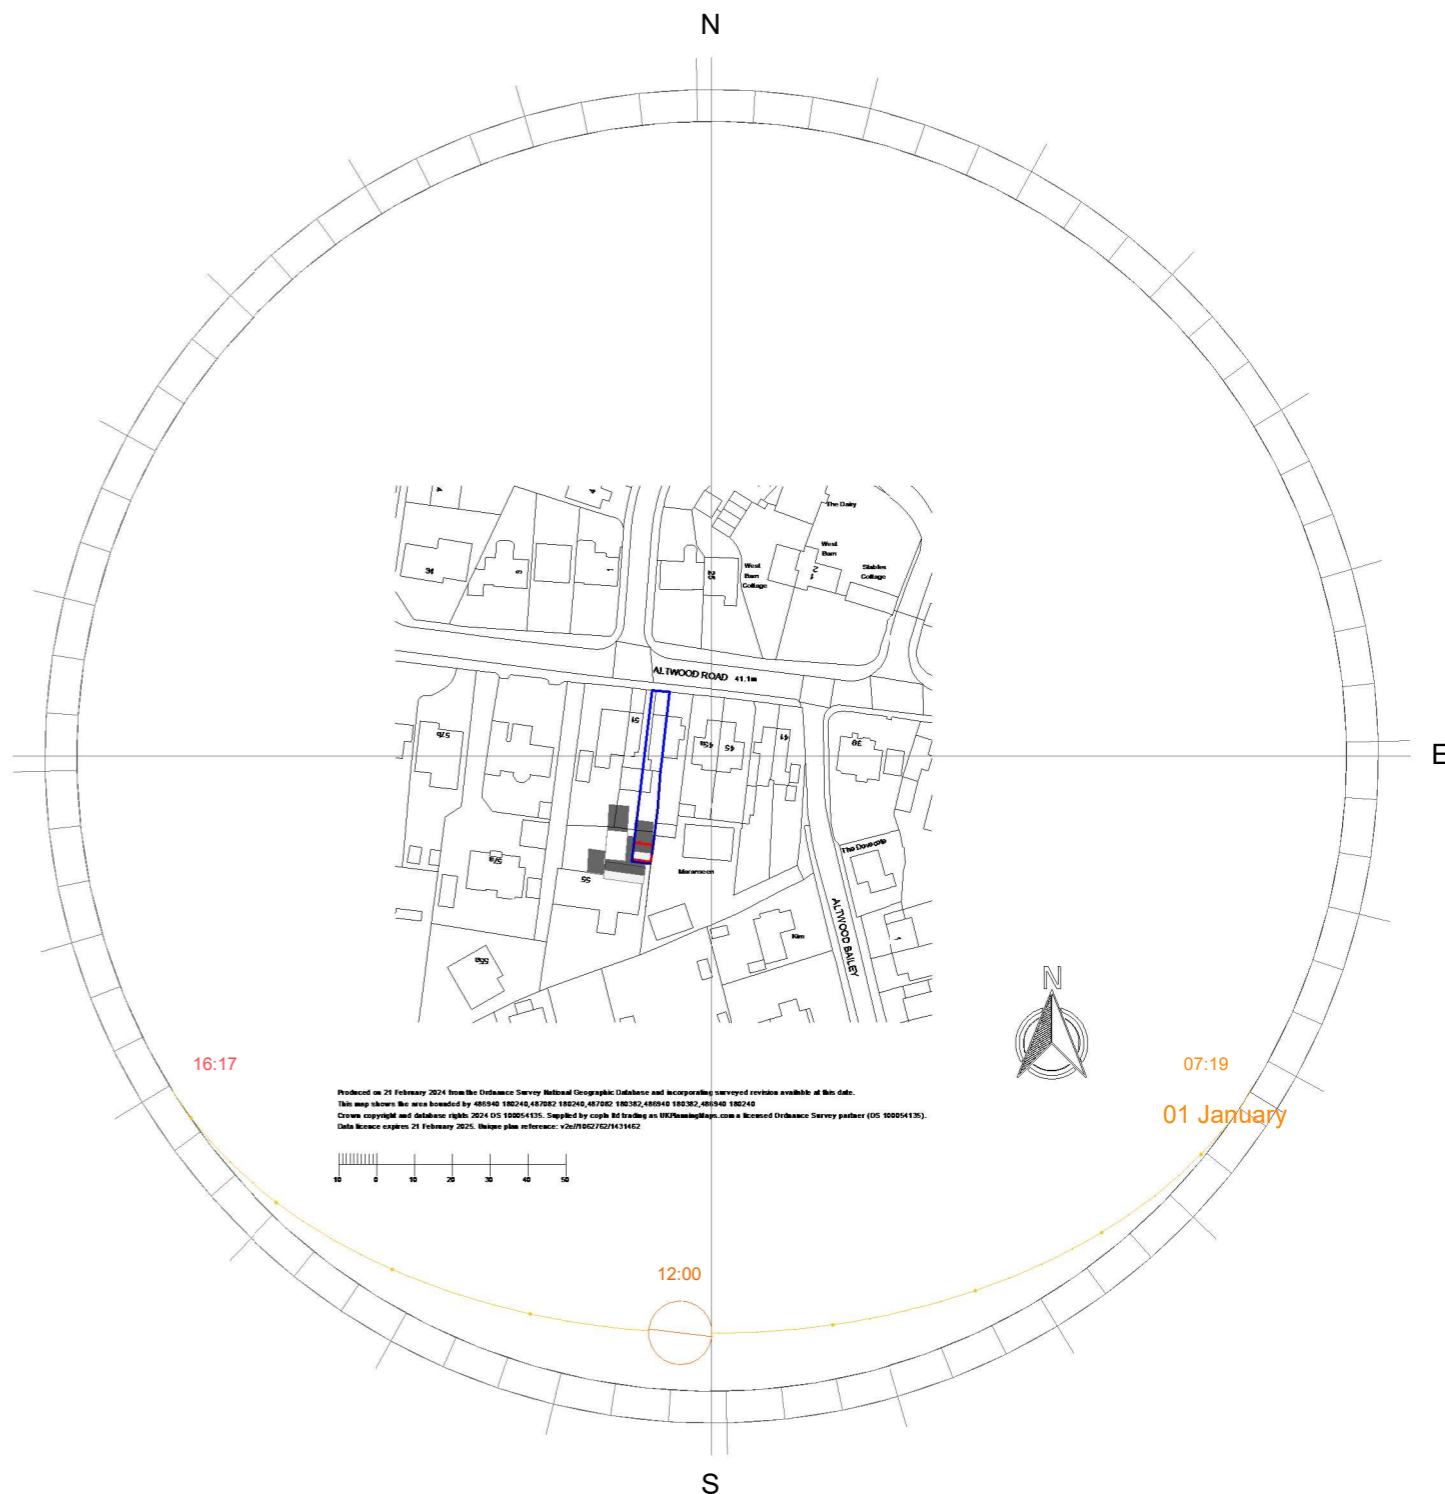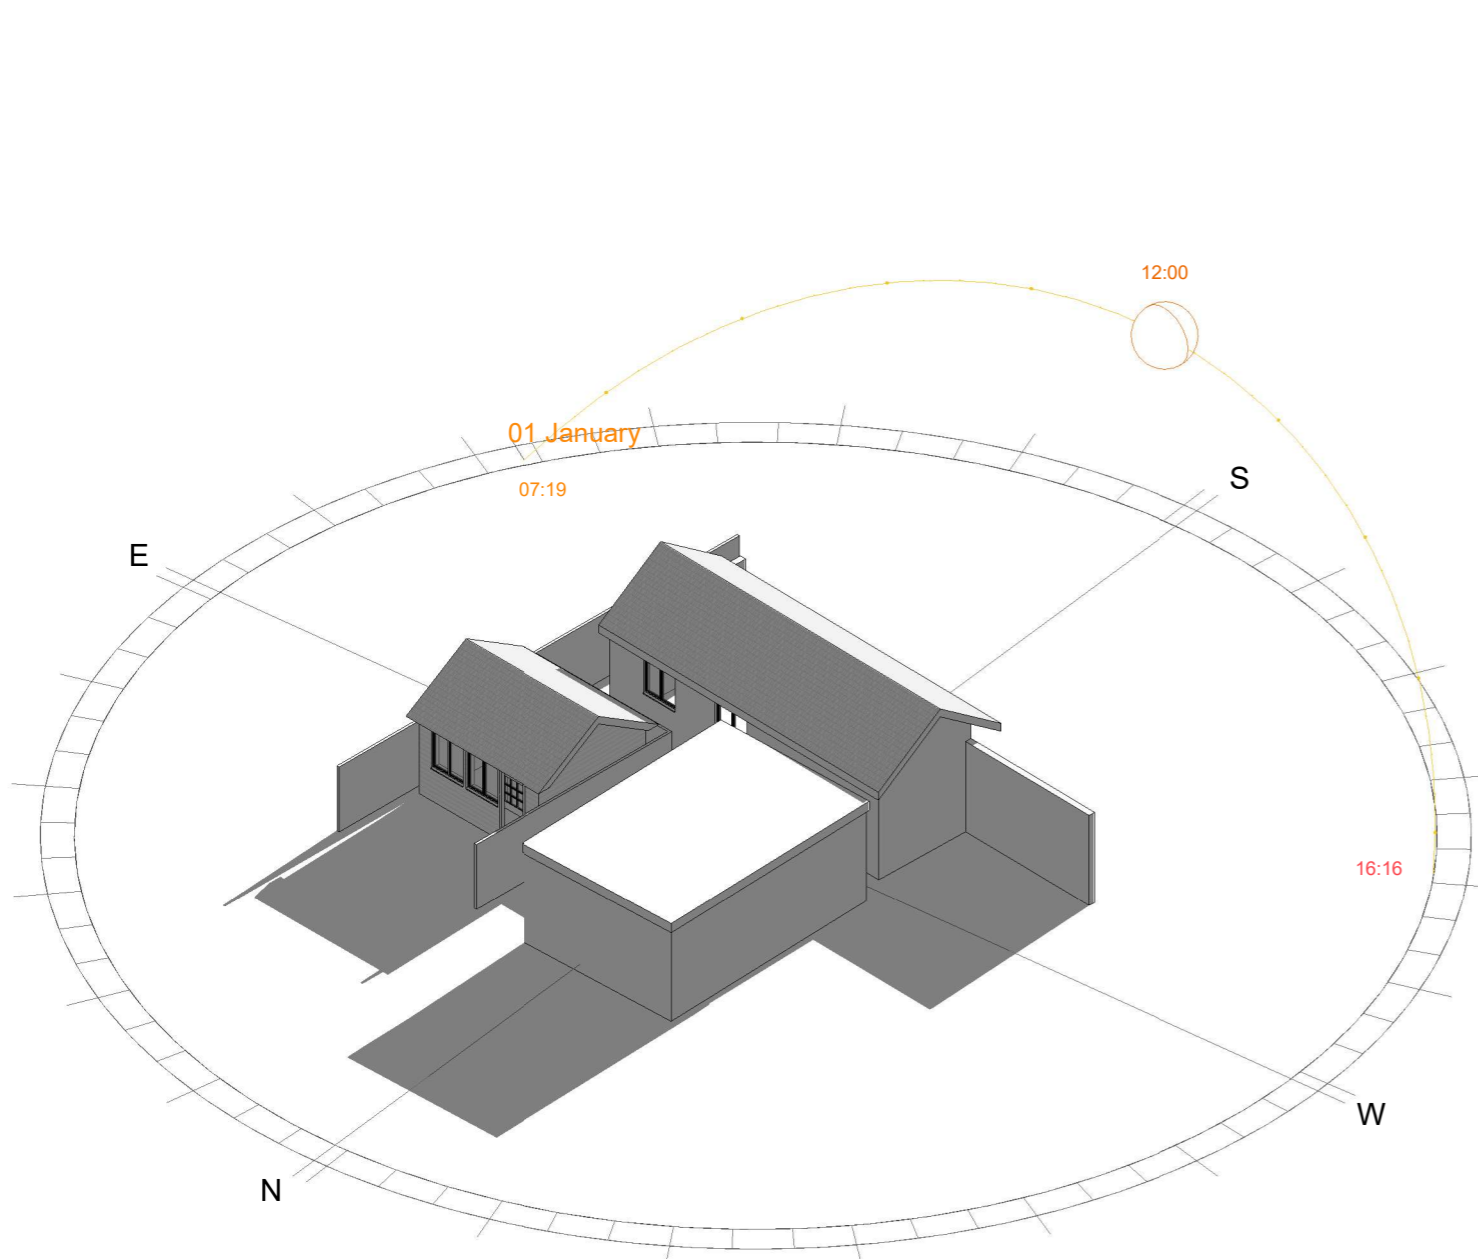

2 Solar 3D Winter

1 Solar Winter
1 : 2000

Solar Plan Winter

27 Feb 2024



49 Altwood Road
Maidenhead
Berks
SL6 4PN

AR01 E102