





Produced on 21 February 2024 from the Ordnance Survey National Geographic Database and incorporating surveyed revision available at this date.
This map shows the area bounded by 486940 180240, 487082 180240, 487082 180382, 486940 180382, 486940 180240
Crown copyright and database rights 2024 OS 100054135. Supplied by copla ltd trading as UKPlanningMaps.com a licensed Ordnance Survey partner (OS 100054135).
Data licence expires 21 February 2025. Unique plan reference: v2e/11062762/1431462



1 Location
1 : 1250

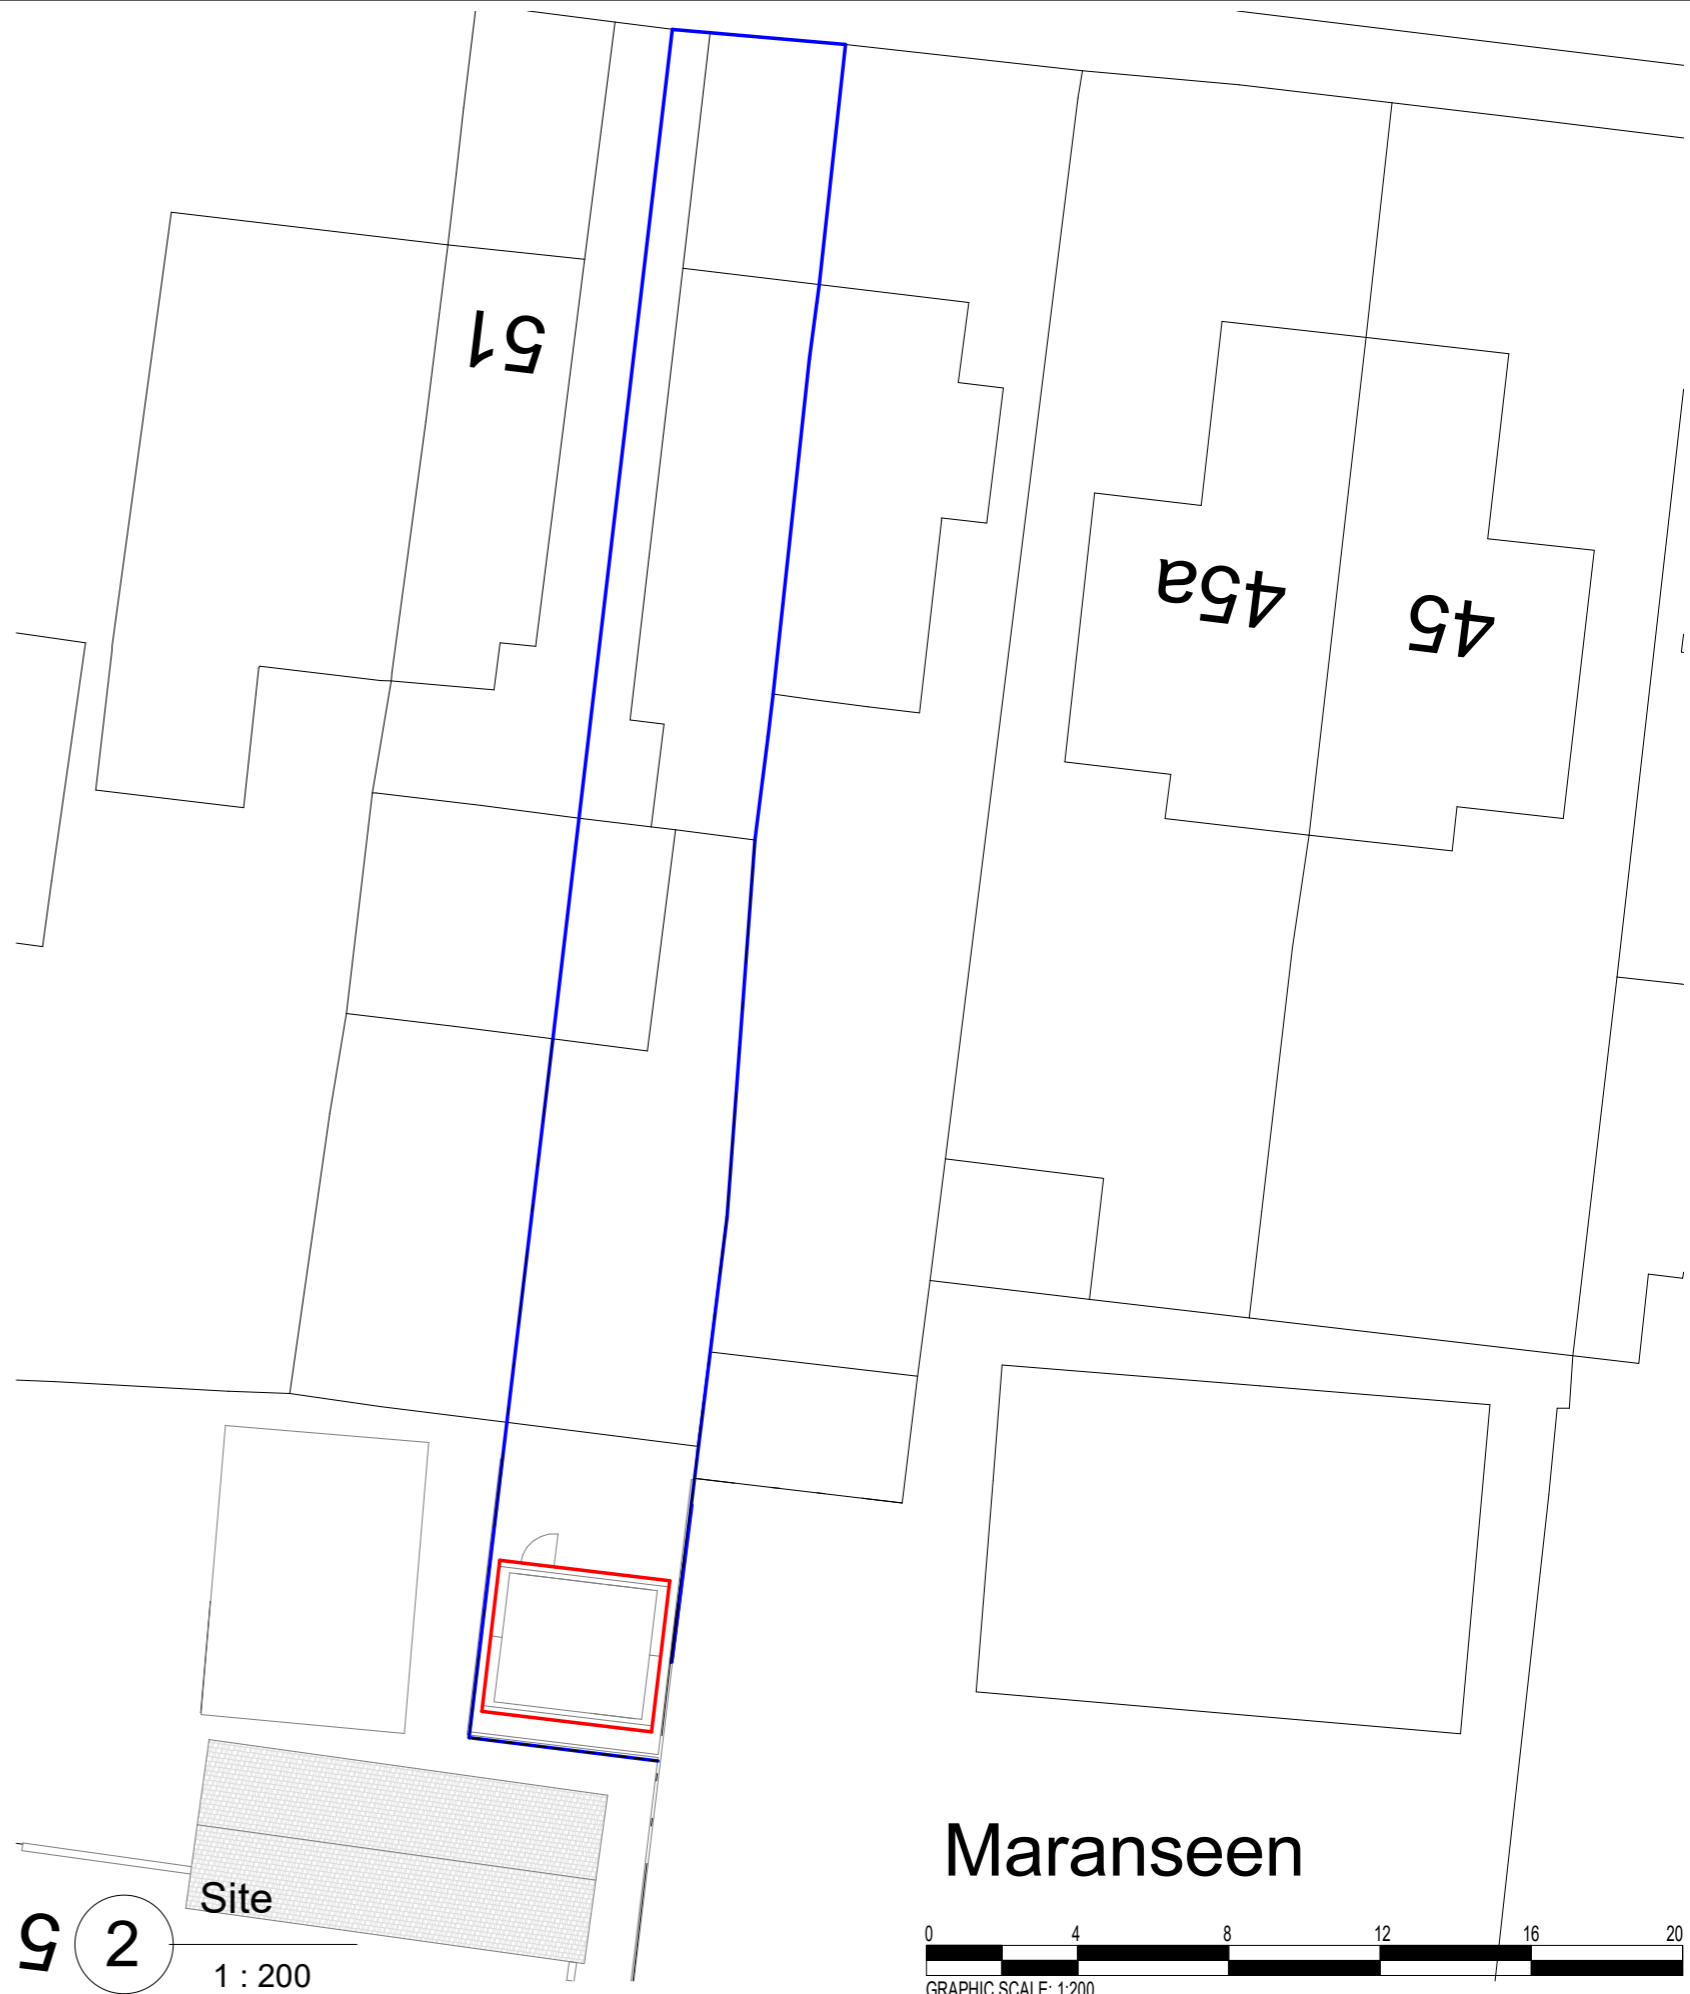

2 Site
1 : 200

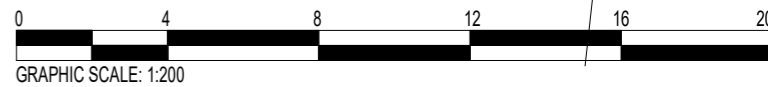

Maranseen

DO NOT SCALE ANY DRAWINGS UNLESS FOR PLANNING PURPOSES. ALL DIMENSIONS ARE IN MILLIMETRES (mm) AND ARE TO BE CHECKED ON SITE BY THE CONTRACTOR PRIOR TO ORDERING MATERIALS AND STARTING CONSTRUCTION.

Site and Location Plan

27 Feb 2024

AR01 E100



49 Altwood Road
Maidenhead
Berks
SL6 4PN