

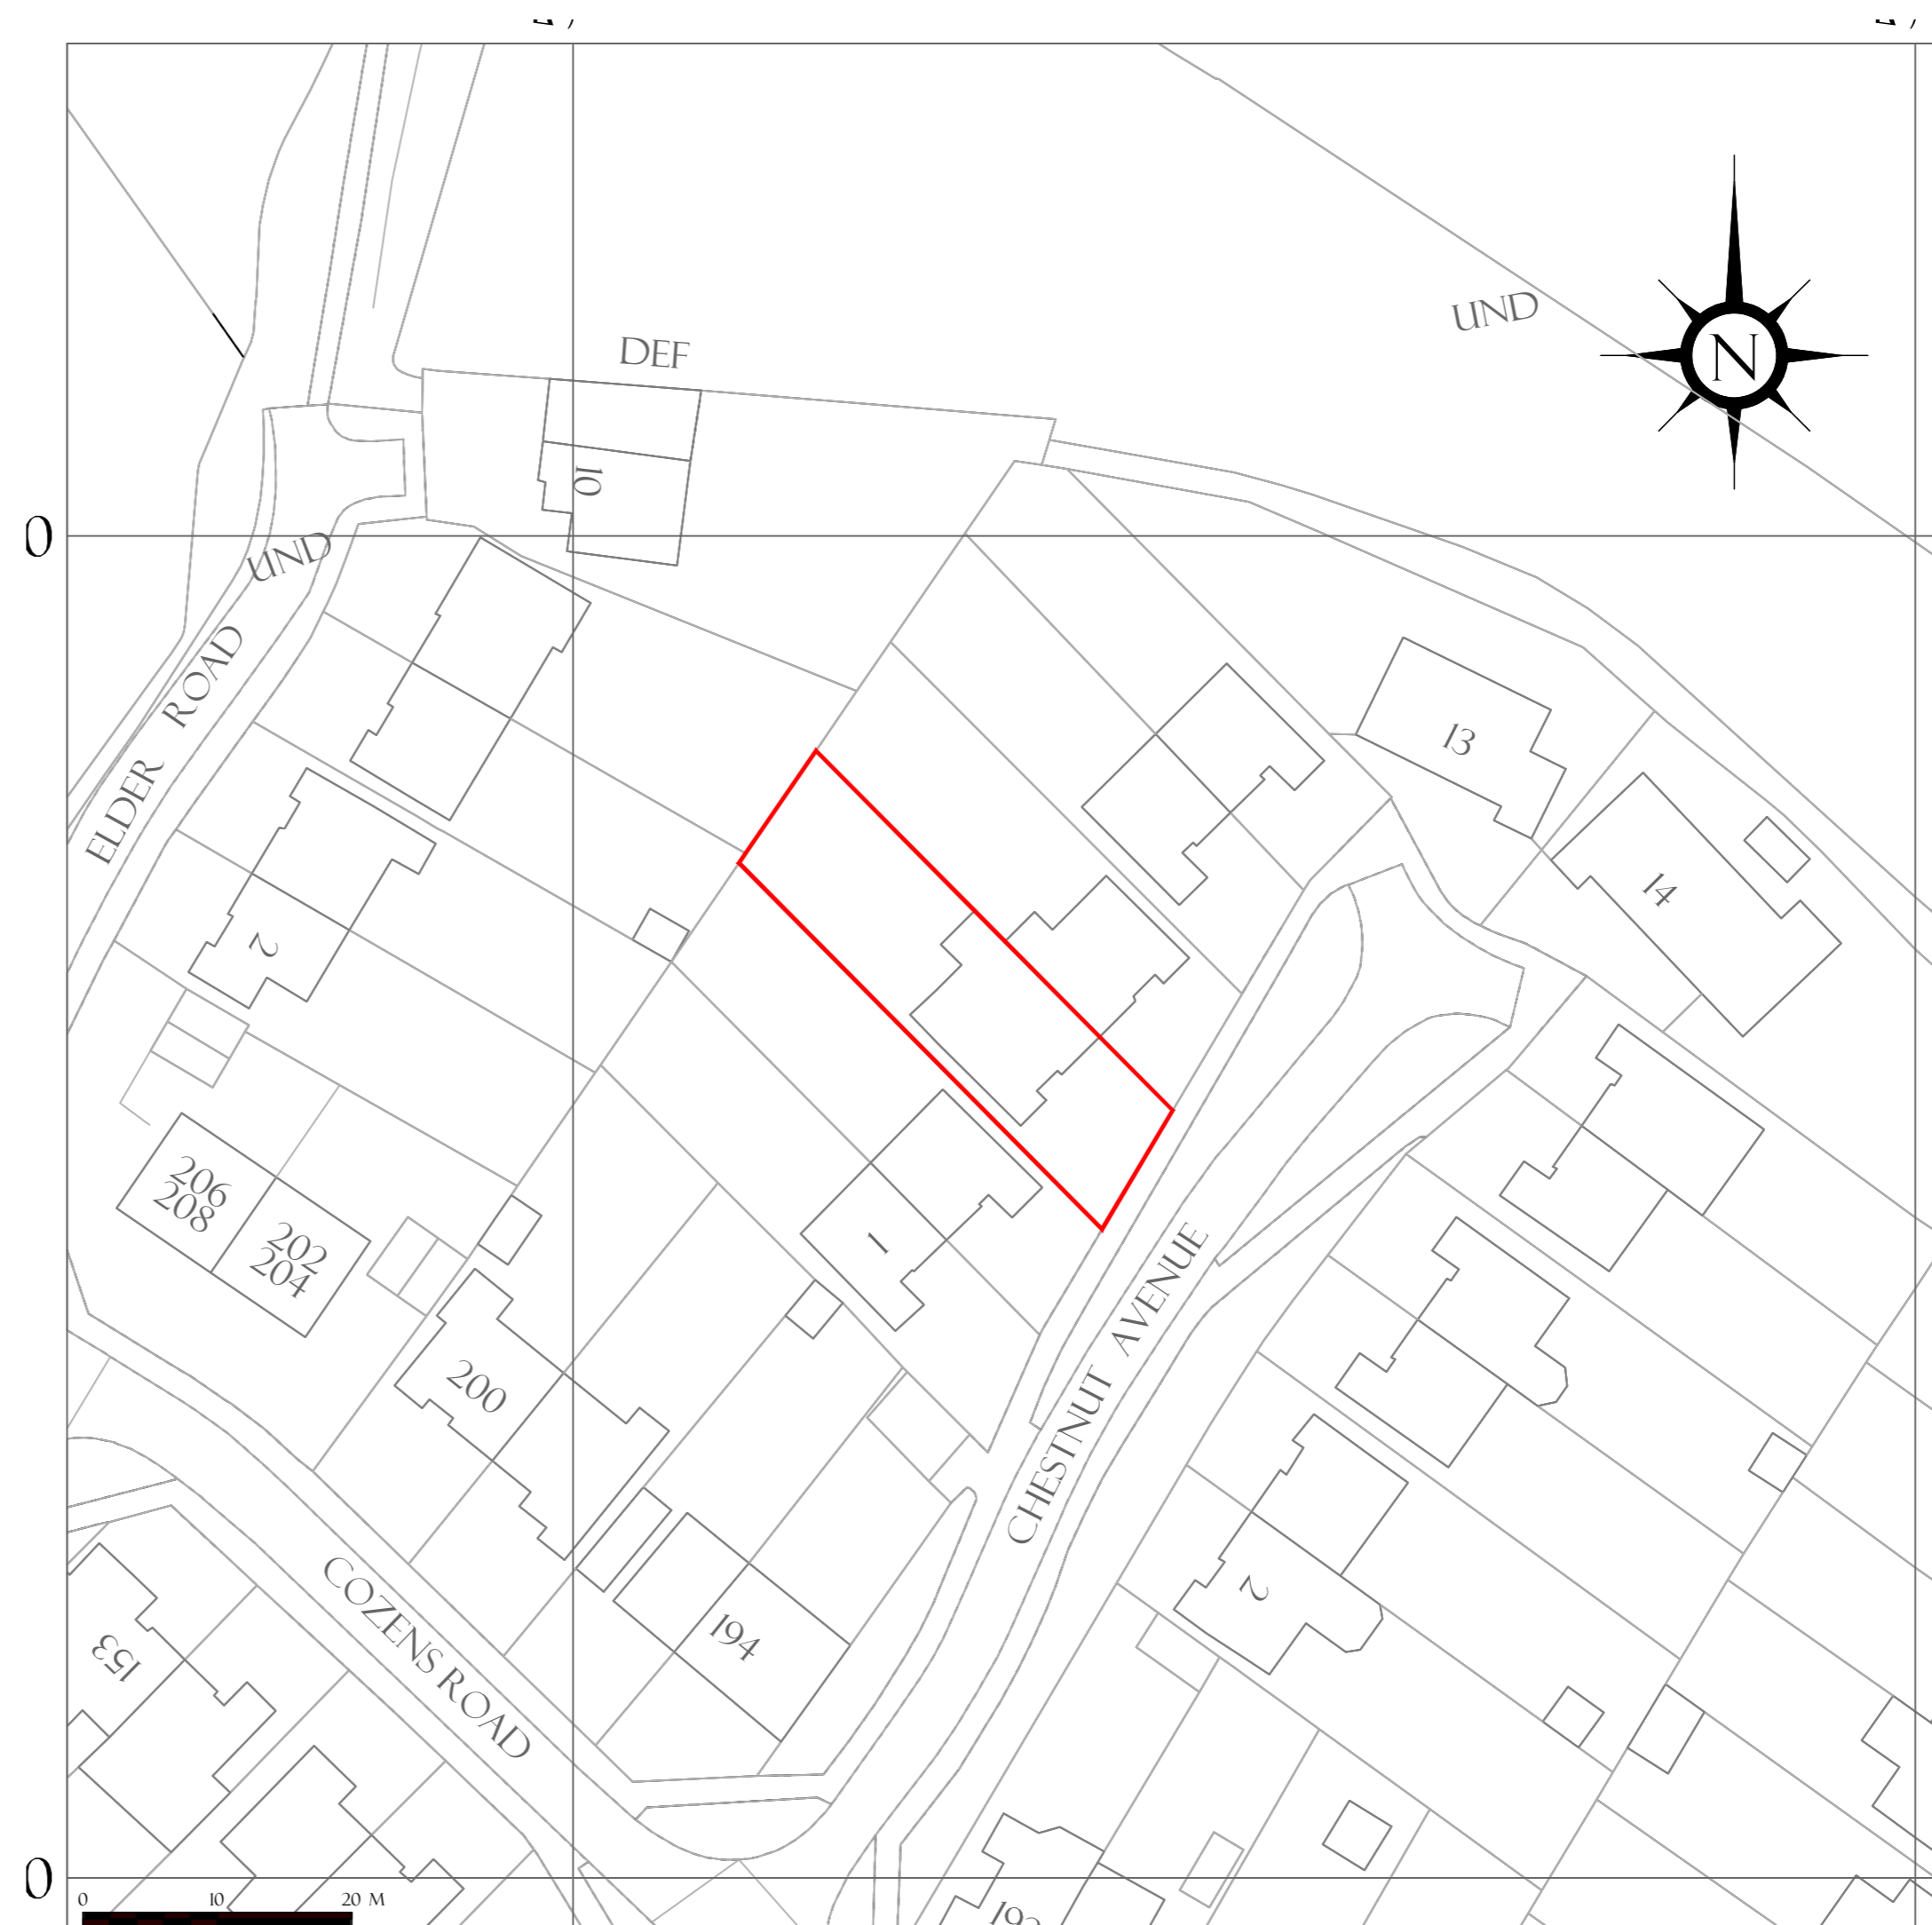


LOCATION MAP
SCALE: 1:1250

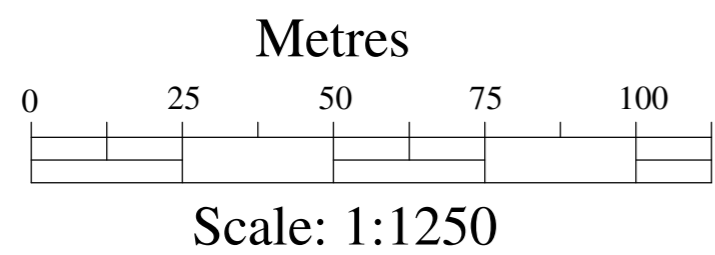

BLOCK PLAN
SCALE: 1:500

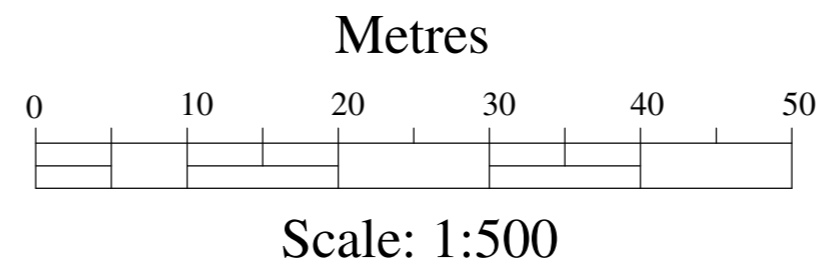

NOTES

T Adebayo C. Eng MICE MCABE
(Architecture, Design and Structure)
Plan And Build London Ltd
27 Summingdale Close
HA7 3QL
Tel: 07961-161810
E-mail: tomi@planandbuild.net
www.planandbuild.net

Project Title
LOFT CONVERSION

Project Address
5 CHESTNUT AVENUE,
SG12 7JE

Drawing Title
LOCATION MAP &
BLOCK PLAN

Date 20 MARCH 2024

Dwg No. PB-24/5CHES/10C

Scale 1:1250 & 1:500 IN A2