

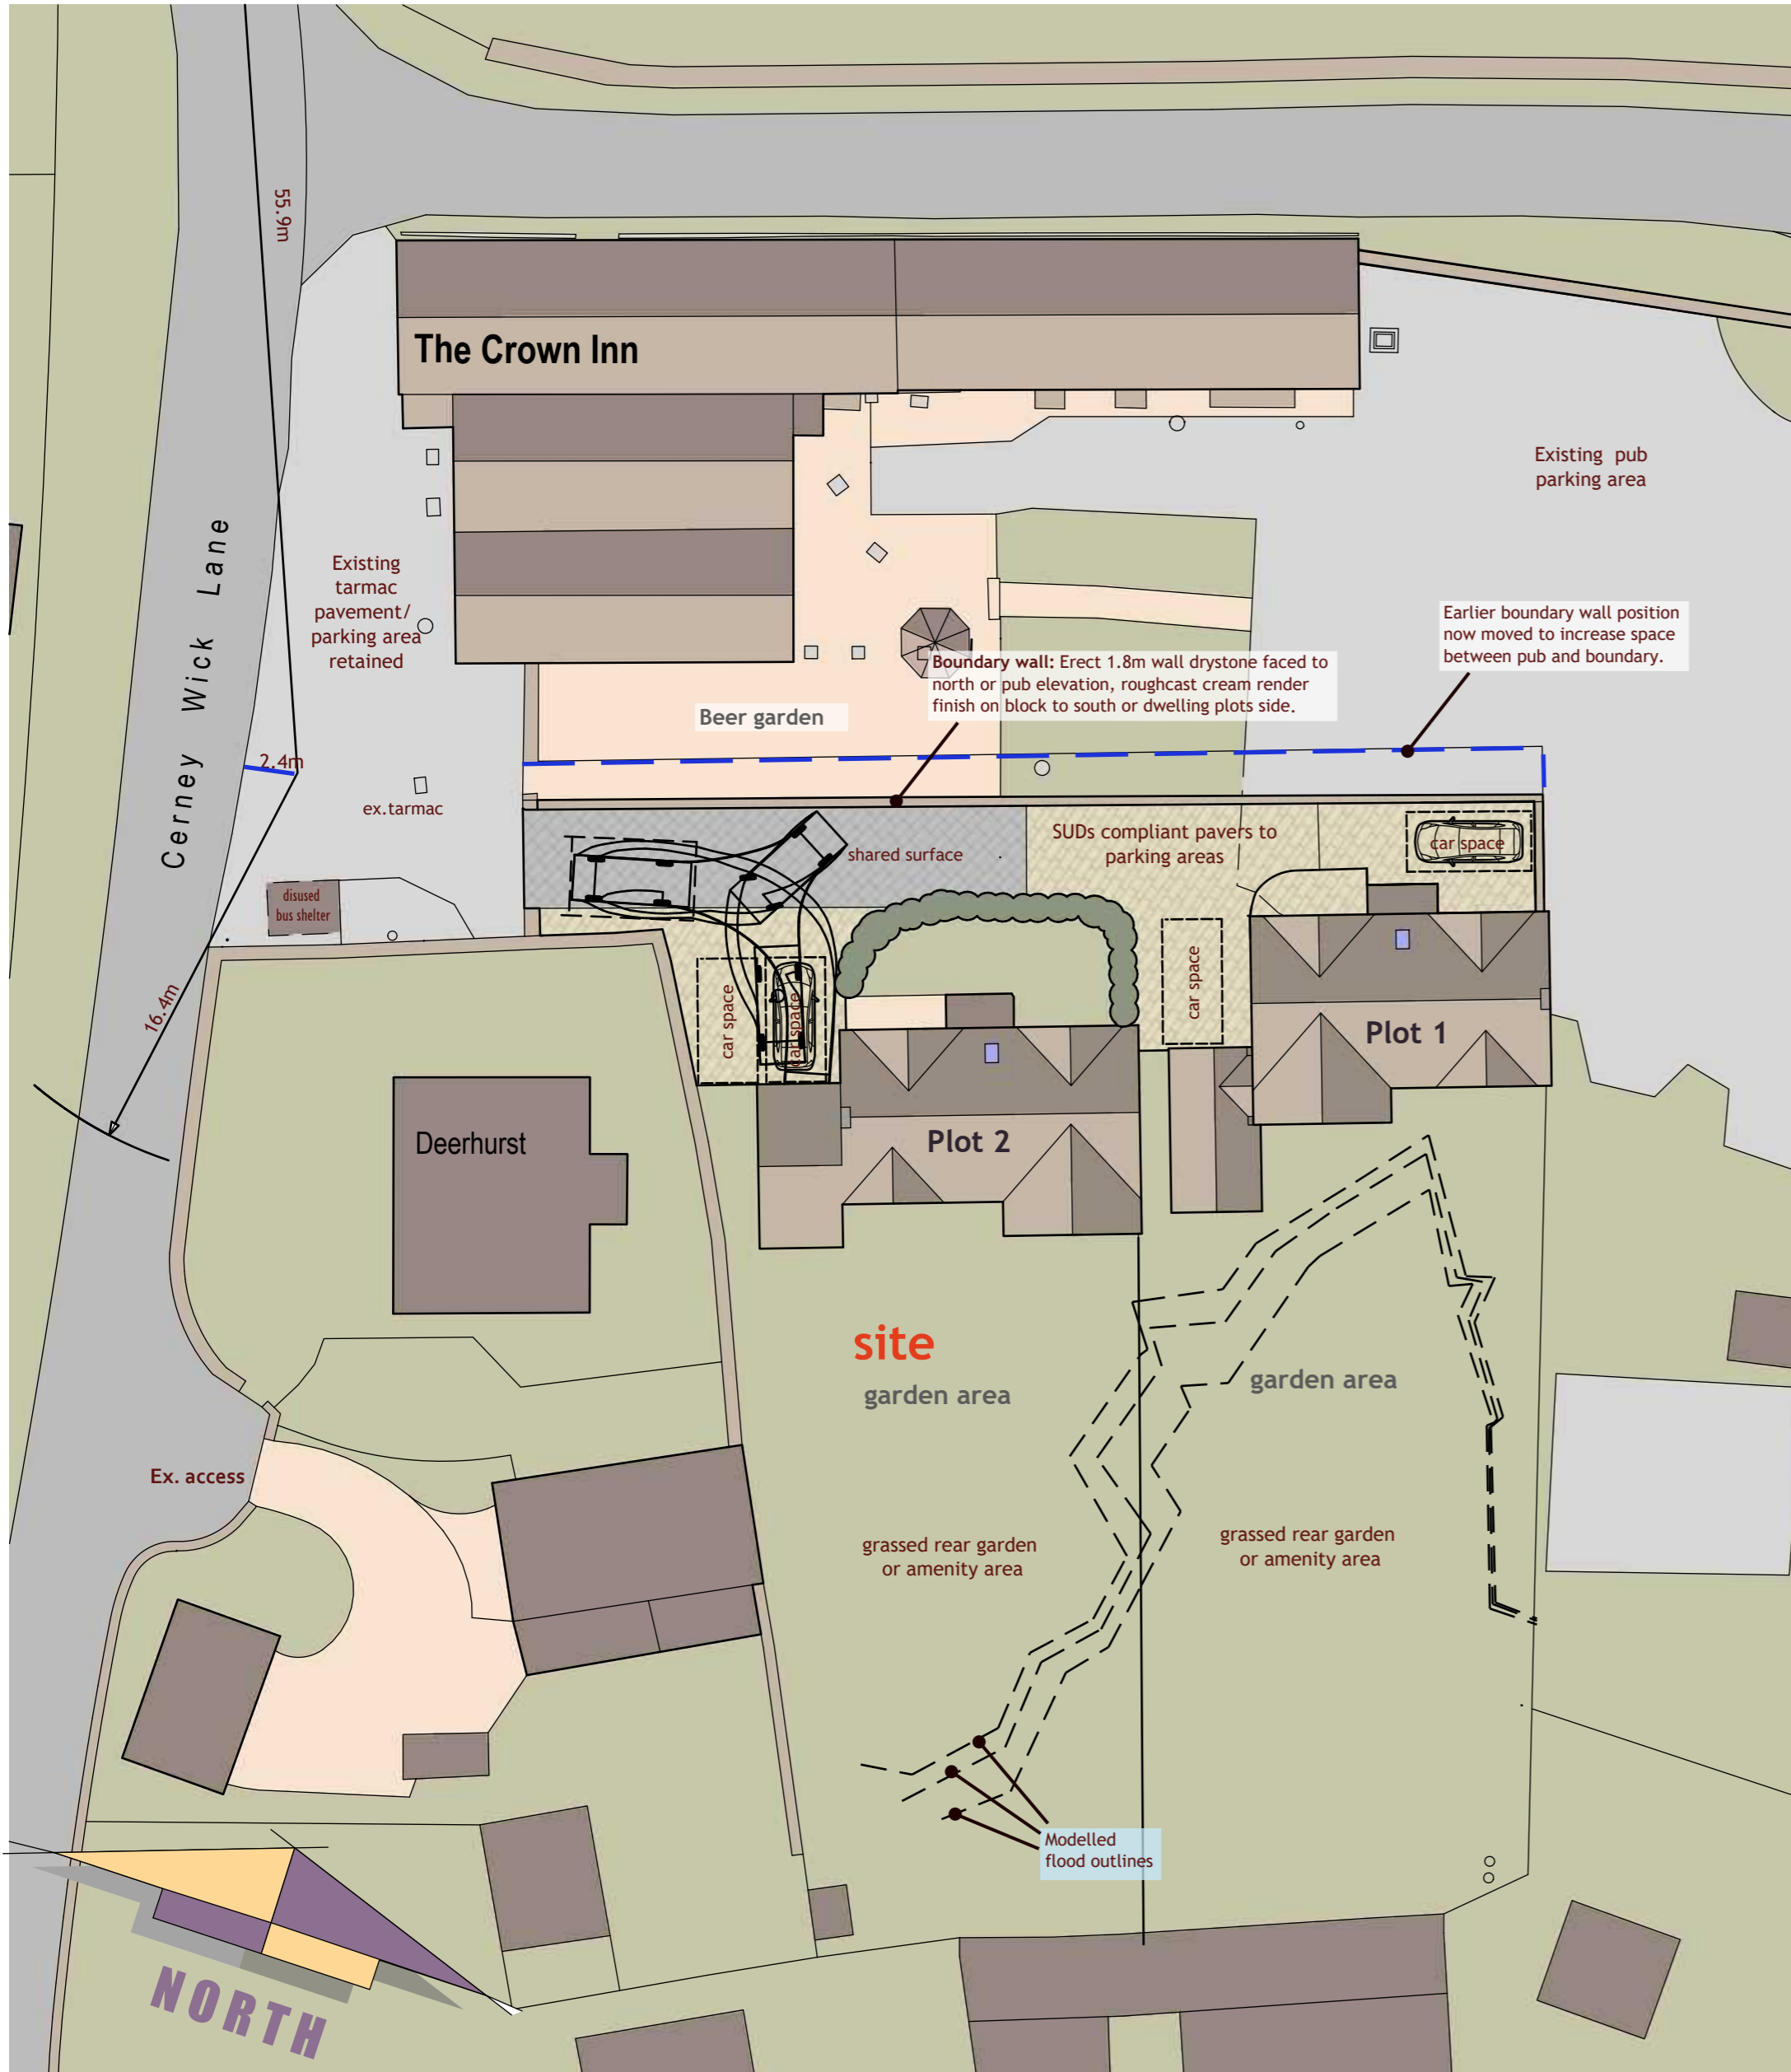


# MINOR AMENDMENTS TO DWELLINGS AND PARKING AREAS LAND AT THE CROWN INN, CERNEY WICK, GLOS. GL7 5QH.

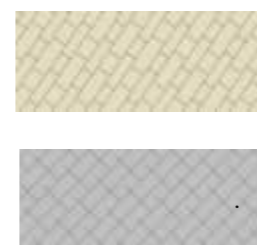


## Proposed Layout 1:250

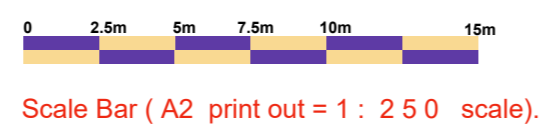


**Hardstanding/parking areas:** Marshall's Drivesett Tegula Priora® in Autumn finish (heavy rainfall managed in a sustainable way), surface water passing through 400mm sub base into the ground below.

**Shared surface areas:** Non-permeable block paving to allow for existing drains and new utility connections to serve plots.

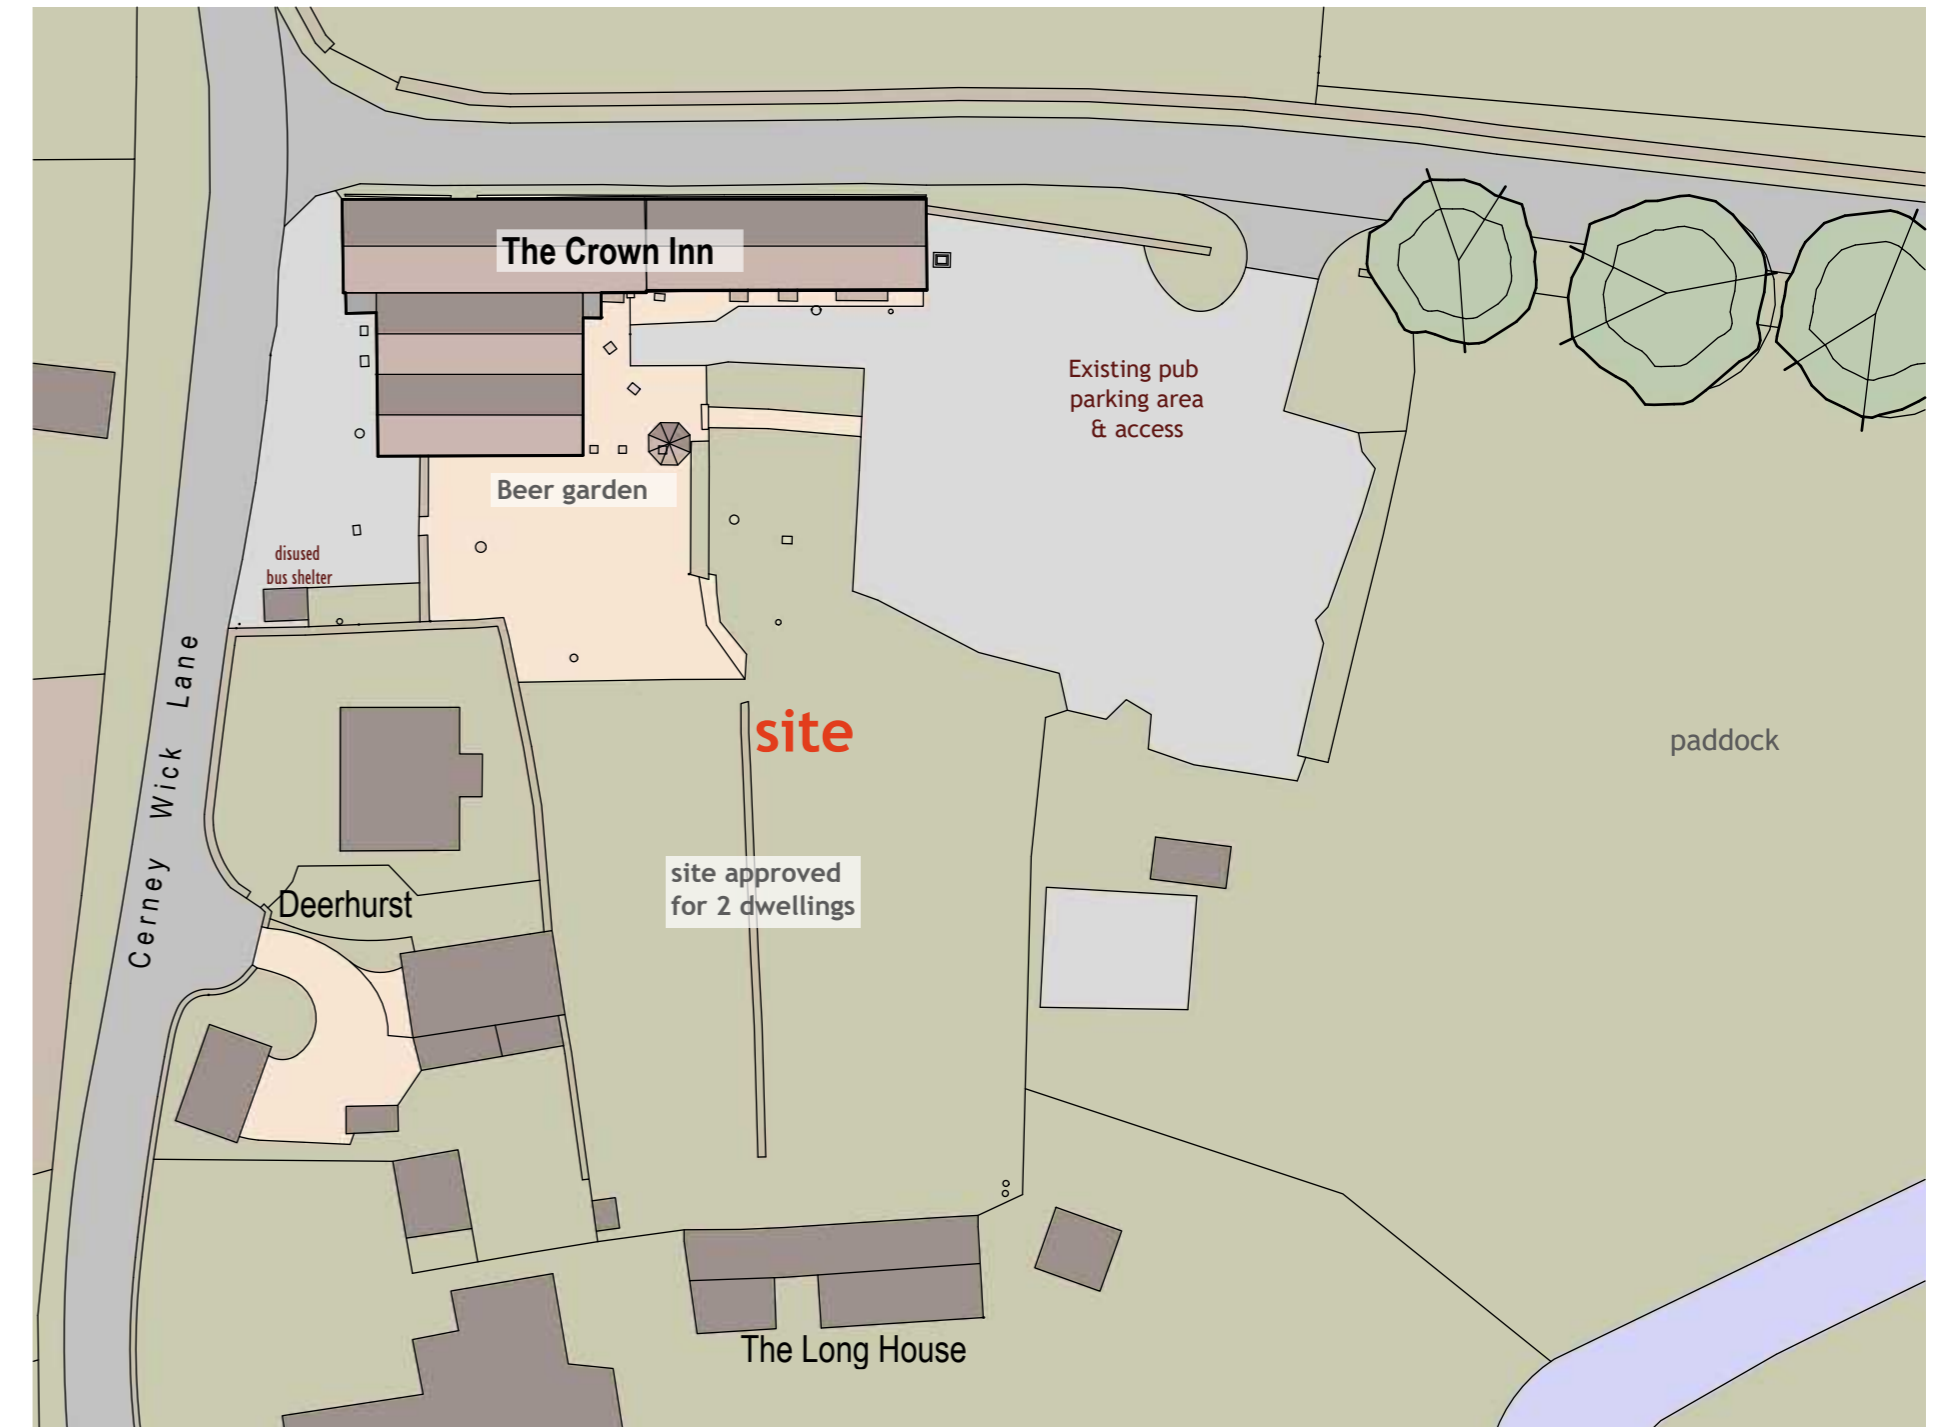

## Existing Layout 1:500

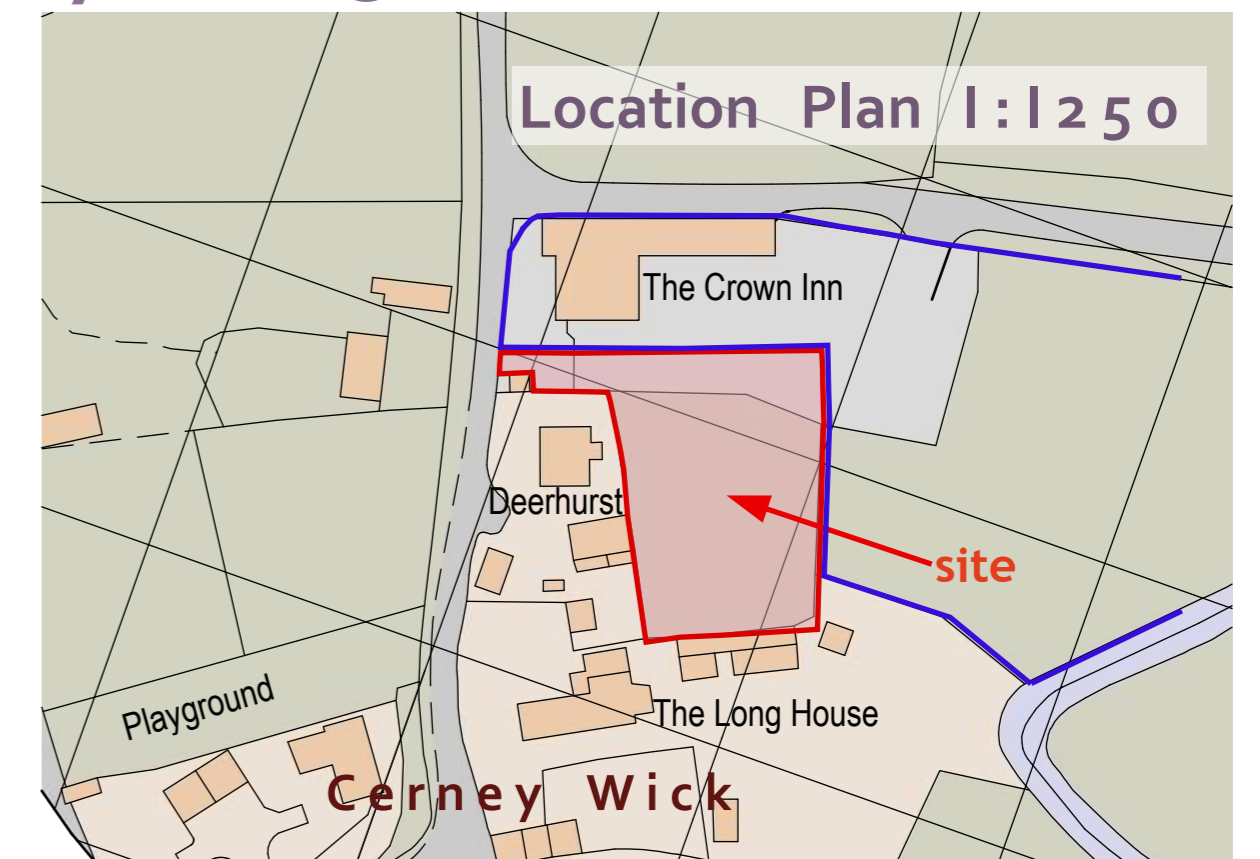

**CHARLES MANNING**  
ARCHITECTURAL & PLANNING CONSULTANT  
OFFICE 129, 8 THE BRIDGE, CHIPPENHAM, WILTS SN15 1EX  
TEL: 01249 652218 mob: 07976738504 email: mail@charlesmanning.co.uk

DRAWING No:- 1020 / CAM/2023 / 7  
DATE :- MAR. 2024 REV: A  
SCALES :- LOCATION: 1:1250  
BLOCK PLANS 1:500 & 1:250

PROJECT: AMENDMENTS TO DWELLINGS AND PARKING AREAS LAND AT THE CROWN INN, CERNEY WICK, GLOS. GL7 5QH.

CHARLES MANNING, this drawing/design is COPYRIGHT and cannot be copied or used in anyway for the above project or similar ventures, by any means without the express permission of Charles Manning. Always use written measurements in preference to scaling. If in doubt ask, report any discrepancies & always use the latest approved plans by Local Authority. Consult on any design changes to the project, so amendments can be made.