


Section AA

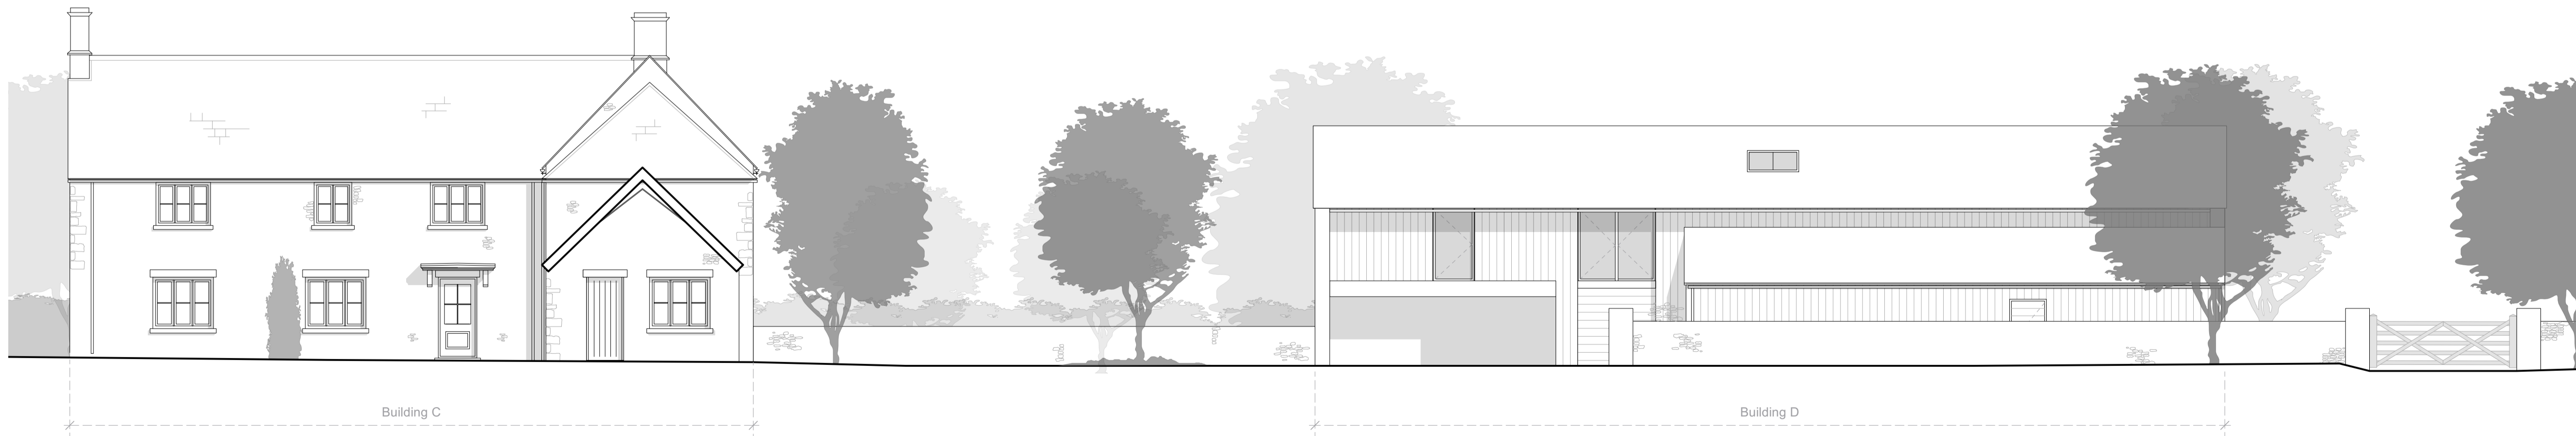


Section BB



Section CC



Reference Plan
Not to scale

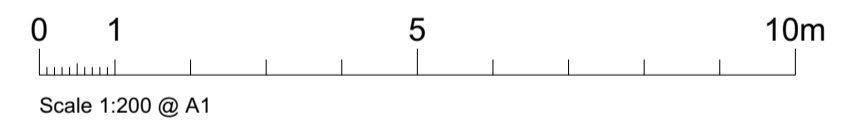

- Notes**
1. This drawing remains copyright of Blake Architects Limited and may not be reproduced or copied without consent in writing.
 2. For construction use figured dimensions only.
 3. Any discrepancies between site and drawings to be reported to the architect immediately.
 4. Read in conjunction with all relevant structural and mechanical & electrical engineers drawings.
 5. Survey undertaken by:

REVISIONS				
Rev. B	09.02.2024 Landscape updated			
Rev. A	19.12.2023 Revised layout following pre application response			
PROJECT	Stanmore Houses			
ADDRESS	STANMORE HOUSE, EWEN, CIRENCESTER, GL7 6BU			
BLAKE ARCHITECTS	Blake Architects Limited 1 Coves Barn, Winstone Gloucestershire, GL7 7JZ (01295 84407) (e) mail@blakearchitects.co.uk www.blakearchitects.co.uk			
TITLE	Proposed Sections			
DRAWING NUMBER	23.13.03.03			
STATUS	Planning			
DRAWN	CHECKED	DATE	SCALE	REVISION
ET	JN	09.02.24	1:100 @ A1	B