


**Notes:**  
 This drawing is to be read in conjunction with all other consultants and specialist sub-contractors' drawings, throughout design, tender & construction. All structural and MEP information shown on these drawings is based on structural & MEP philosophy & is to be fully designed, detailed & dimensioned by others.  
 All specified manufacturers are 'or equal & approved' whether stated or not. Any equivalent product or manufacturer must be approved in writing by the Contract Administrator and Principal Designer before use. All drawings are to be read in conjunction with project specific National Building Specification.  
 The main contractor is responsible for checking all dimensions prior to commencement of work. Any discrepancies discovered must be reported to the Contract Administrator as soon as they become apparent.

**S2 - Suitable for Information**

**Preliminary**

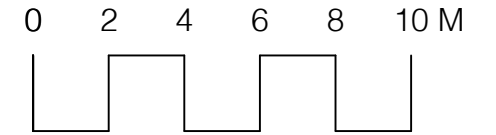

**KEY**

- Site Boundary
- Proposed New Office
- Existing Hard Surface
- New Hard Surface
- Driveway (7no. Car Parking Spaces)

Existing Hard Surfaces = 373m<sup>2</sup>


New Hard Surfaces = 105m<sup>2</sup>

**Total = 478m<sup>2</sup>**

Site Area = 2193m<sup>2</sup>  
 23605sqft

**NOTE**

Chosen material for new hard surface will be Permeable Paving.

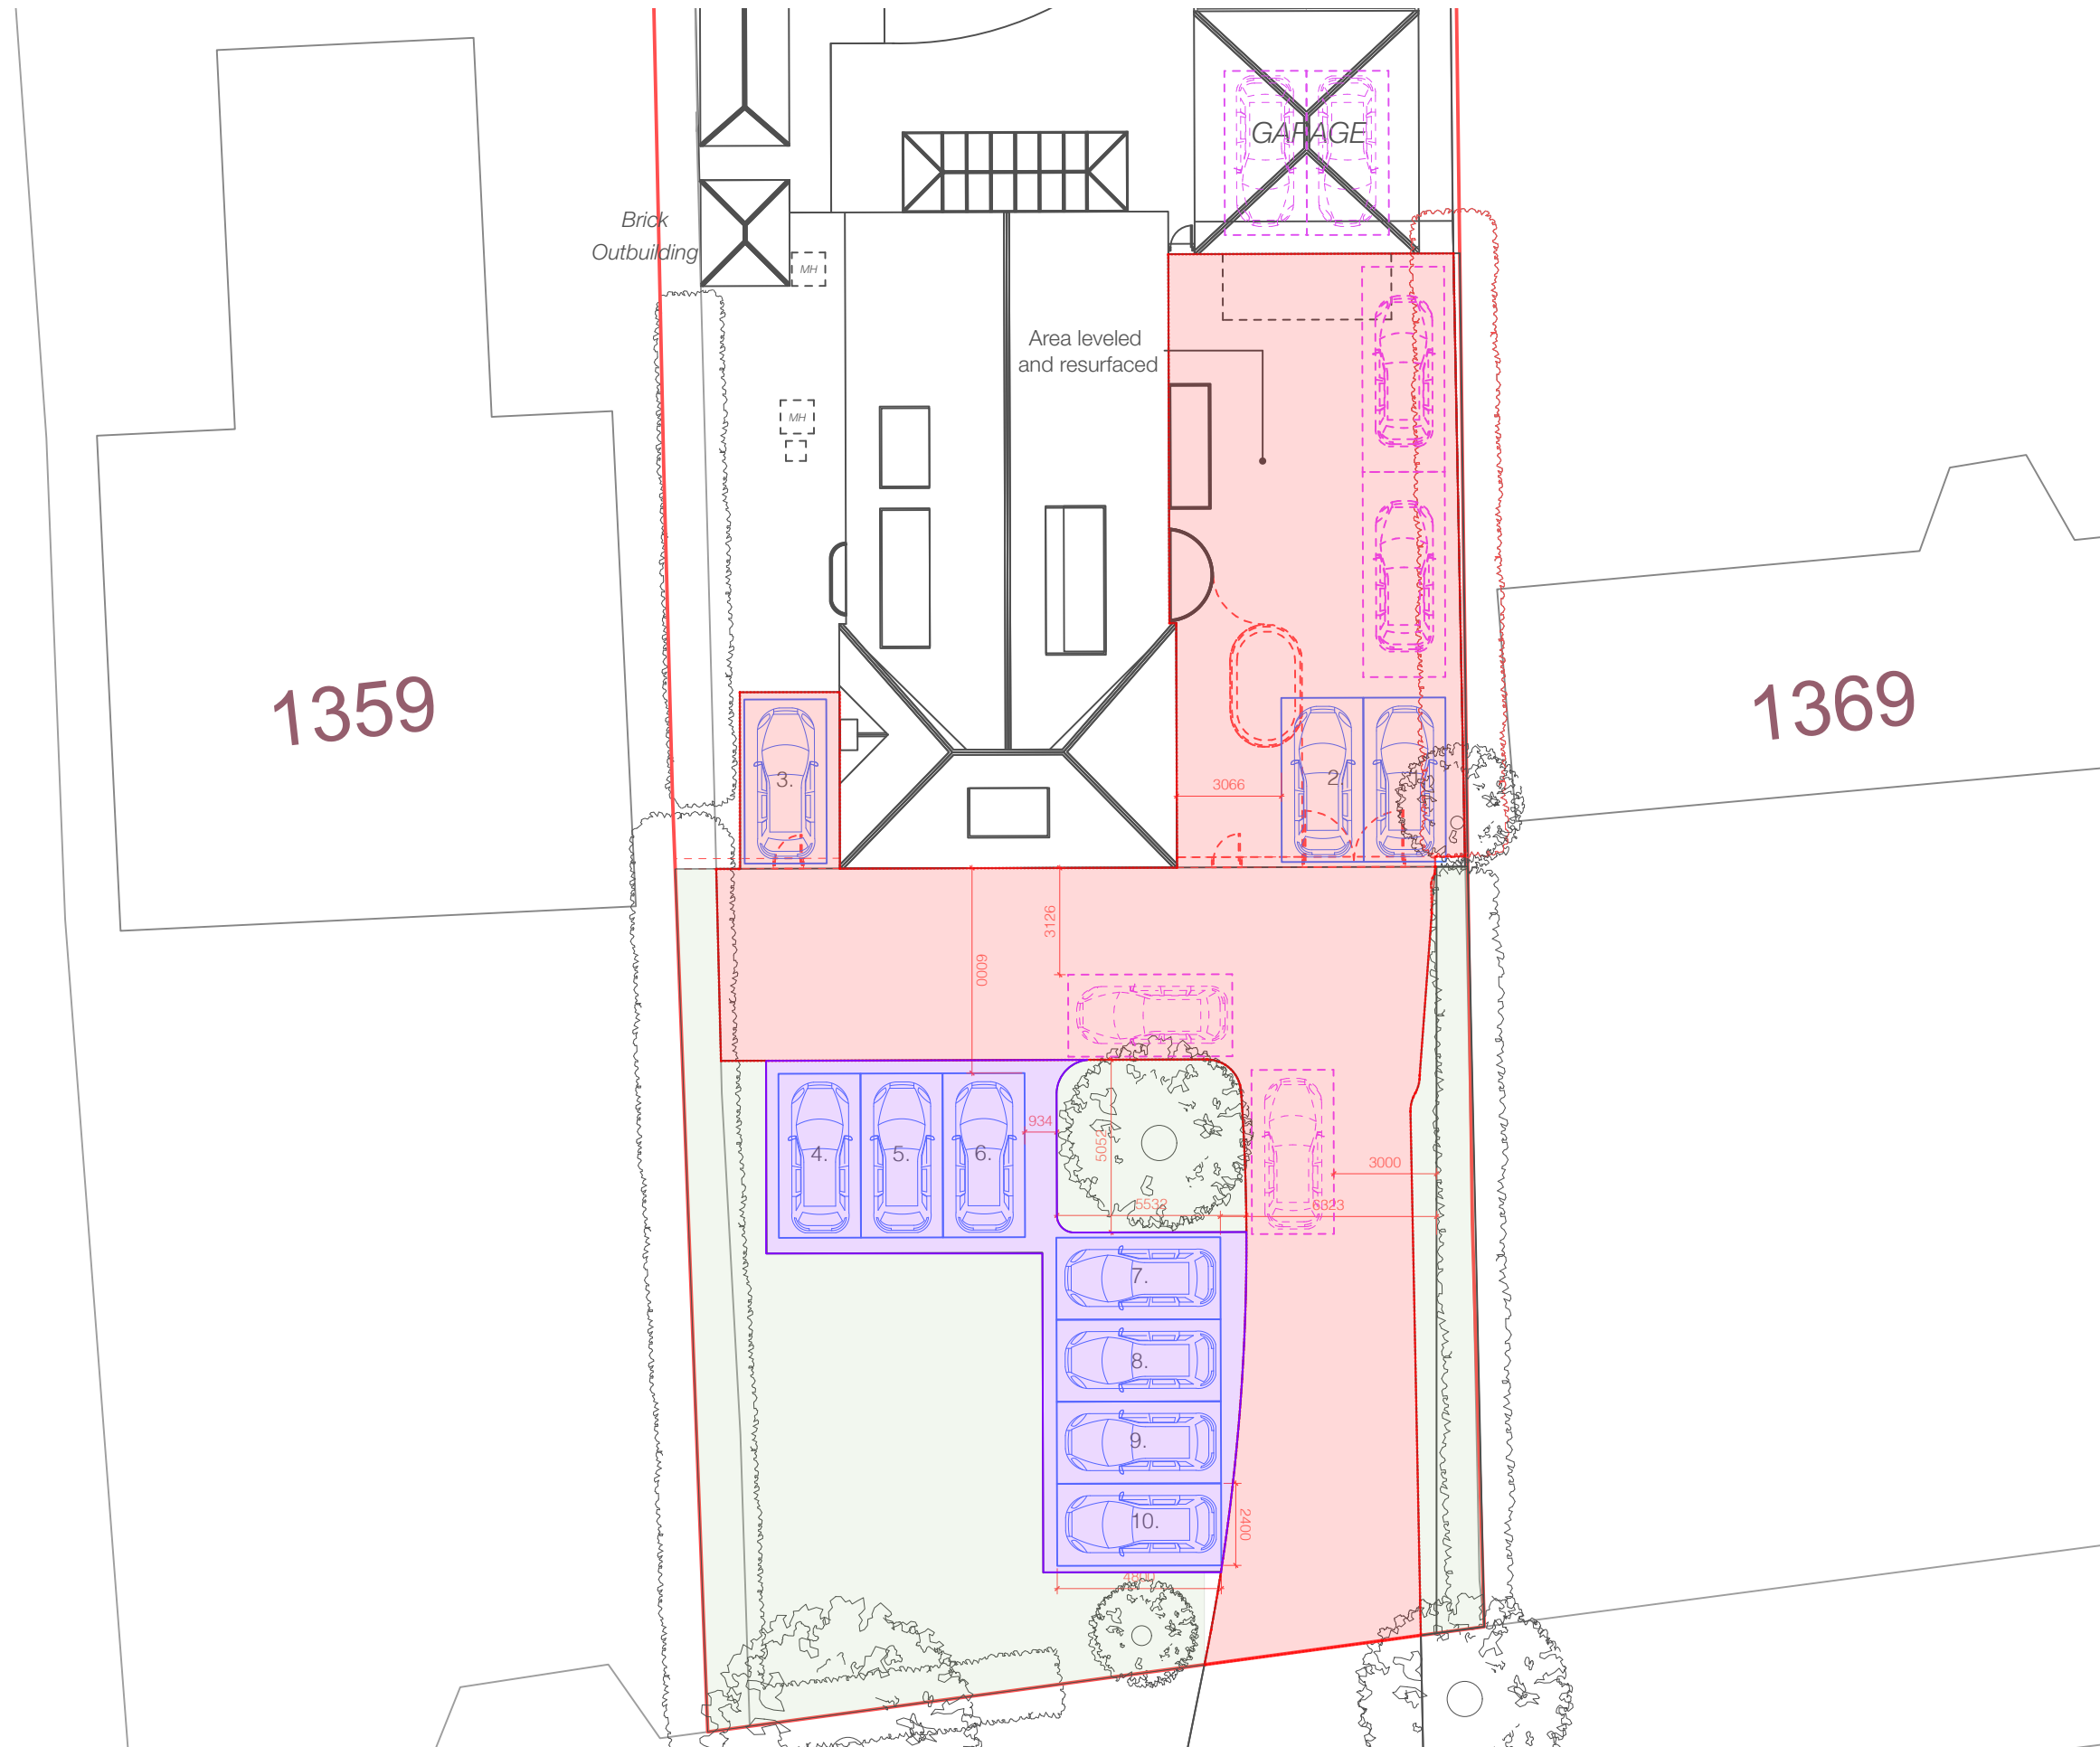

P02	15/03/2024	Site Area Added	AA
P01	13/03/24	Initial issue	AA

Rev	Date	Revision Details	Author

**TIM ADAMS ARCHITECTS**

<b>Client</b>	Heath Lodge Clinic
<b>Job</b>	1367, Warwick road, Solihull
<b>Title</b>	New Hard Surfaces

Drawn	Date	Checked	Date
AA	Mar 2024	TA	Mar 2024
<b>Scale</b>	1:200	<b>Size</b>	A3
<b>Drawing Number</b>	191-TAA-XX-ZZ-DR-A-1001	<b>Revision</b>	P02

<b>Purpose for Issue</b>	<b>Status</b>
S2 - Suitable for Information	Preliminary

**WESTWOOD STUDIOS**  
 59 Bitteswell Road  
 Lutterworth  
 Leicestershire  
 LE17 4EP  
 Tel: 01162 985350  
 www.timadamsarchitects.co.uk

Registered company address, TAA Limited, 30 Nelson Street, Leicester LE1 7BA.  
 Healthcare Design is a sub division of Tim Adams Architects Limited.  
 Company Number: 11081976  
 The copyright of this drawing is vested in the Architect/ Designer and must not be copied or reproduced without his written consent. Figures/ dimensions only to be taken from this drawing.  
 All contractors and / or specialists must visit the site and be responsible for taking and checking all dimensions relative to this work.