





north

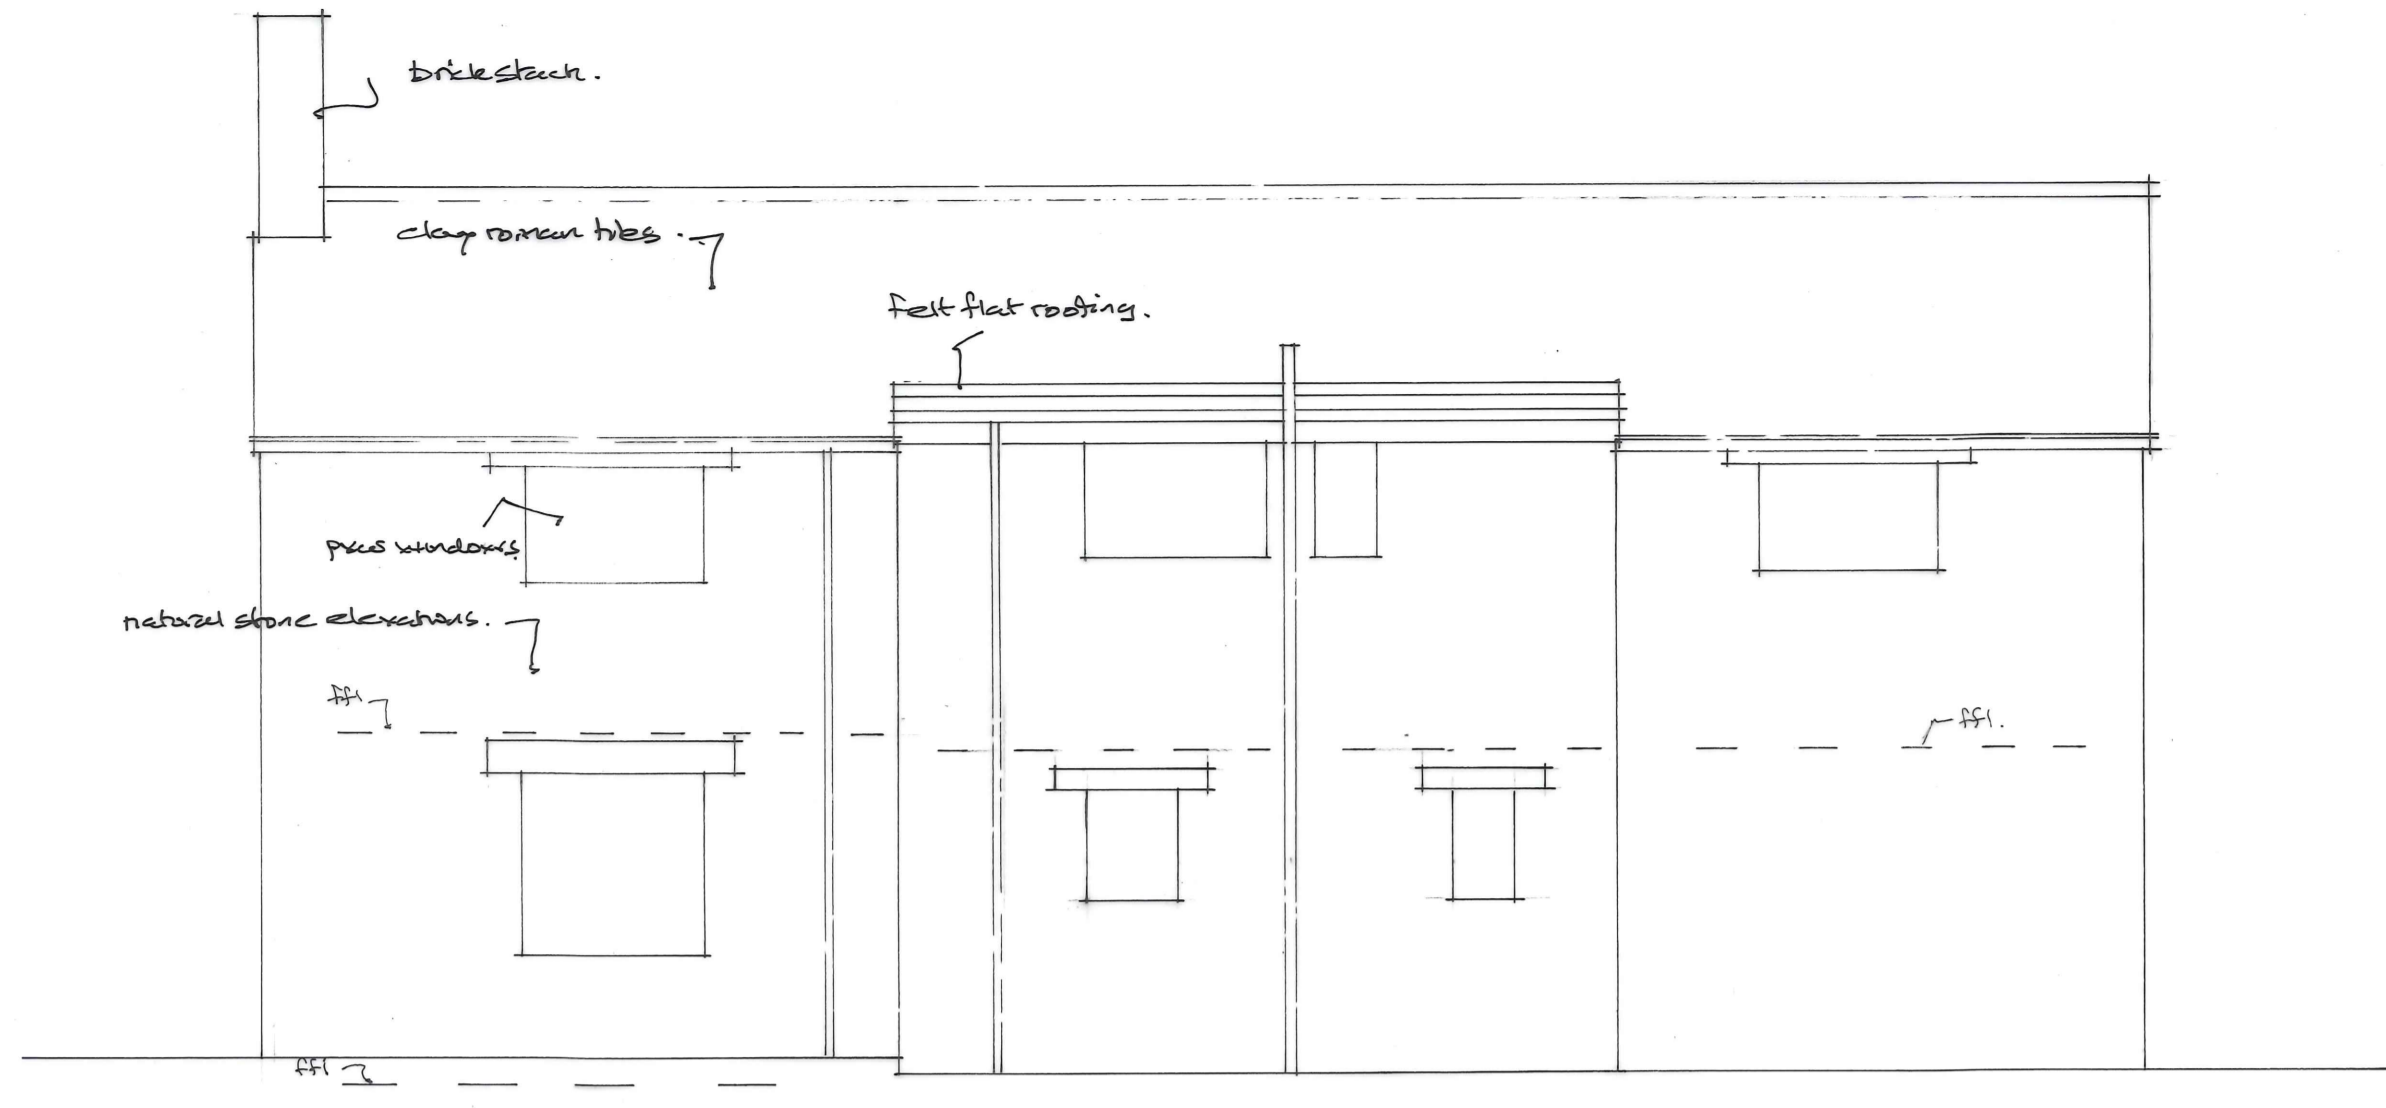


west

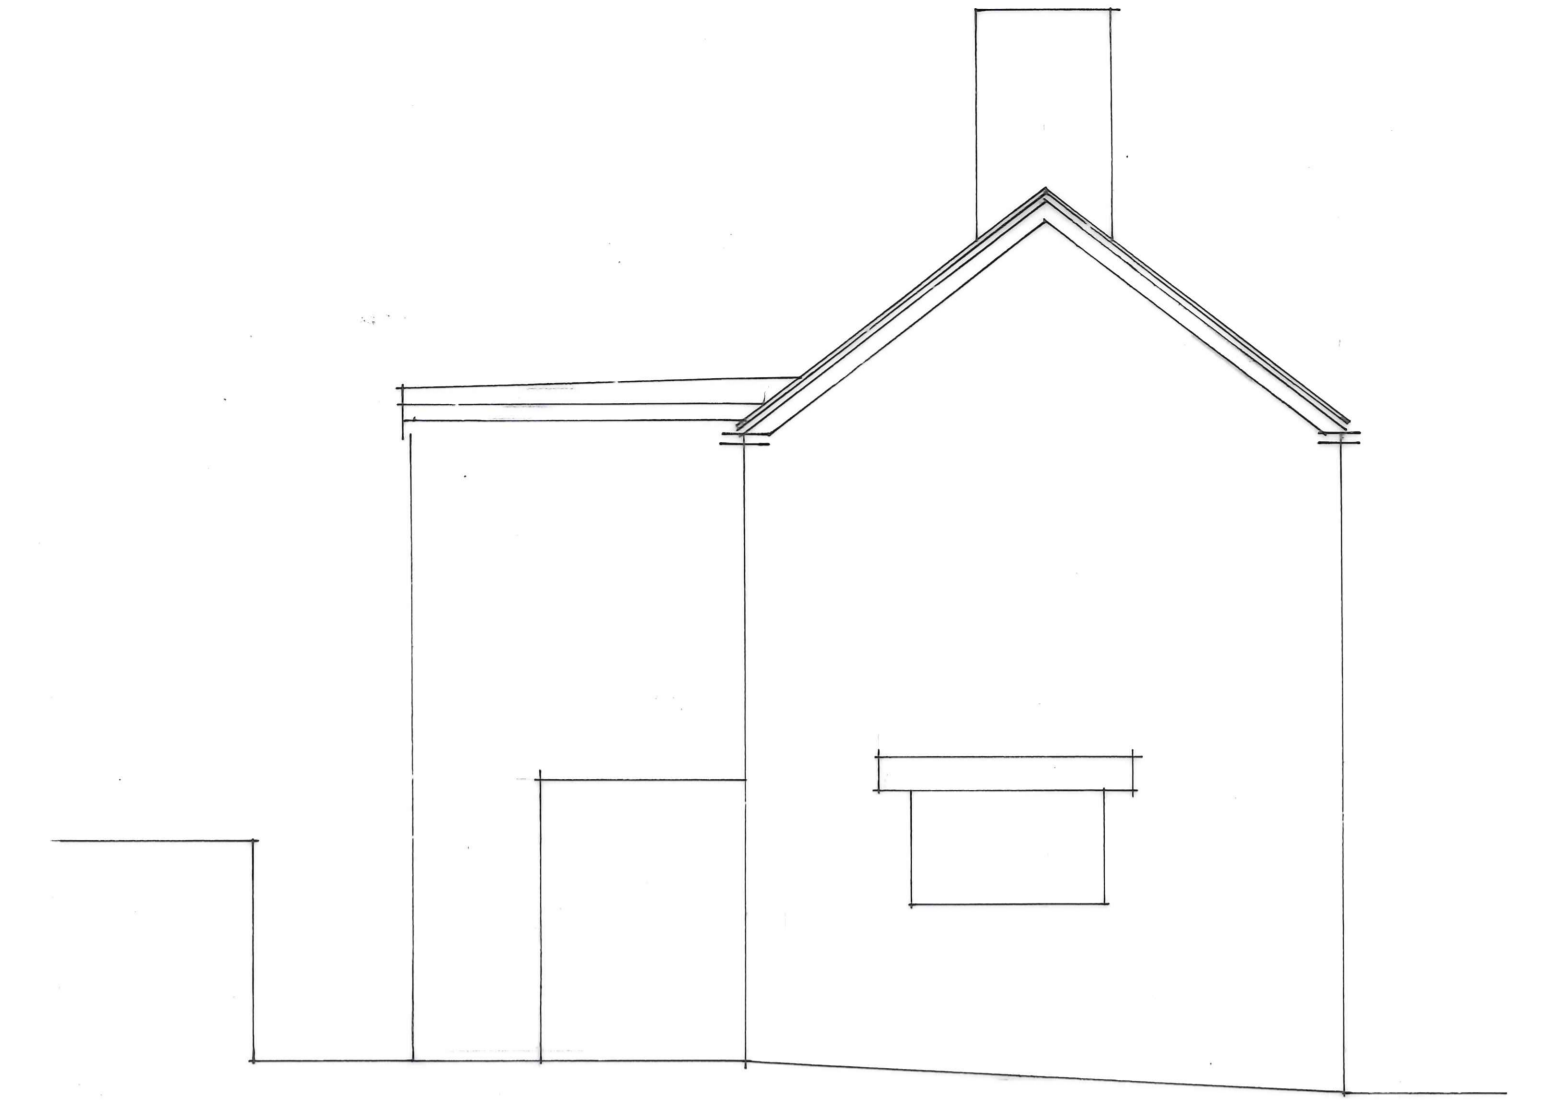


south

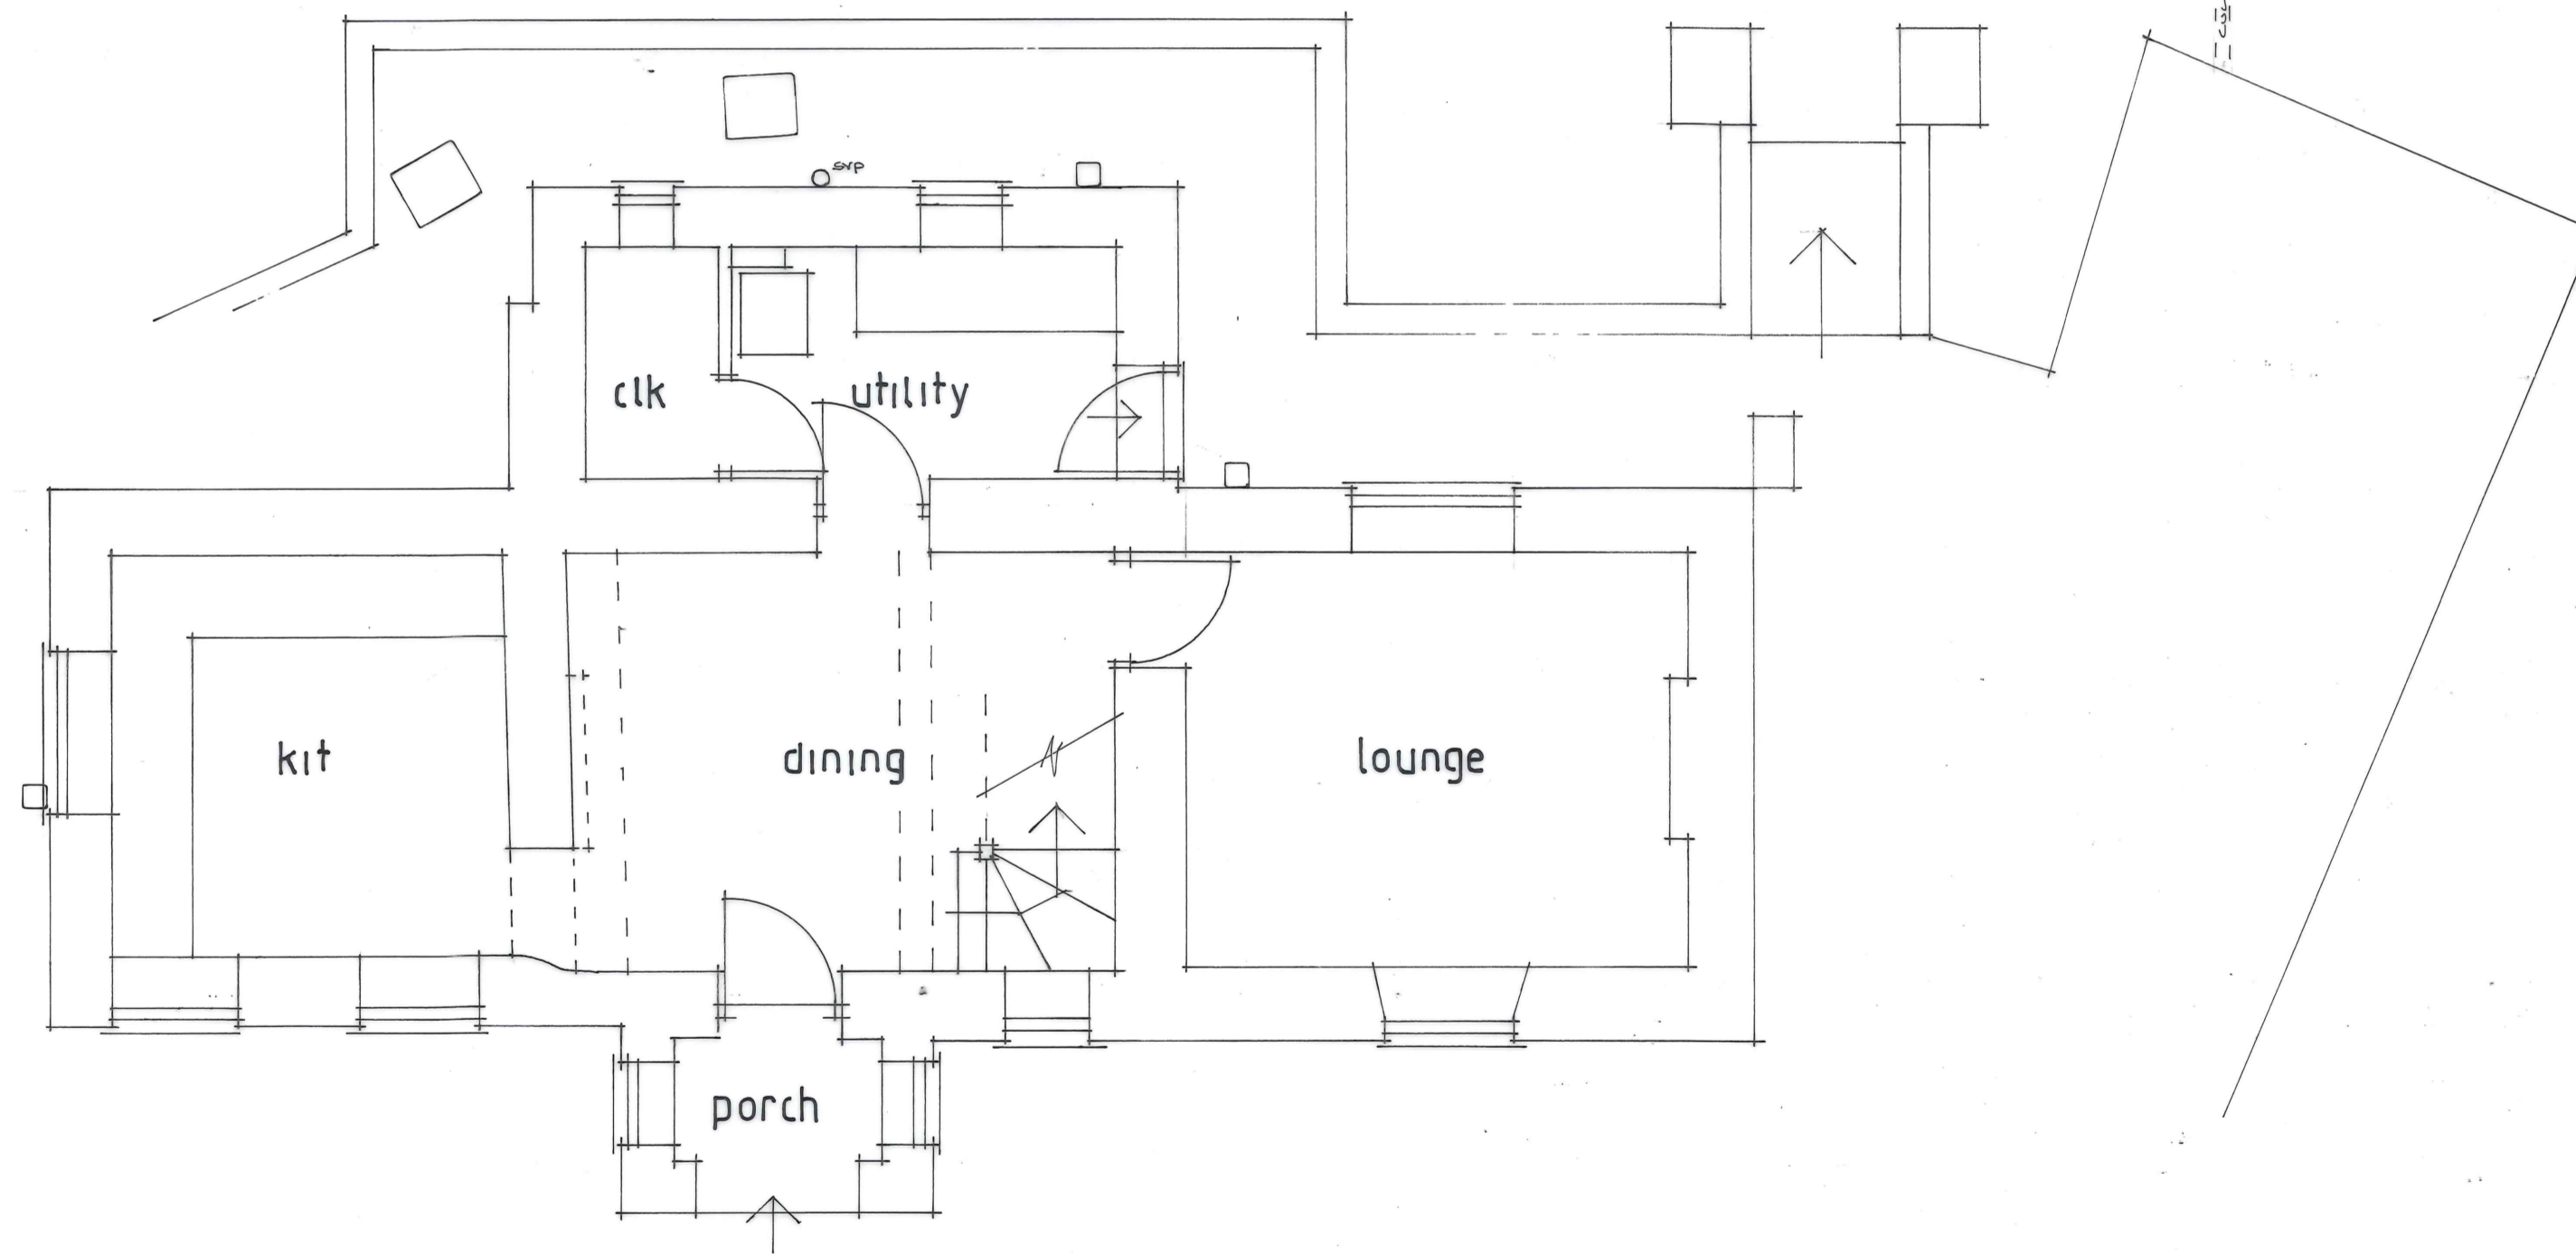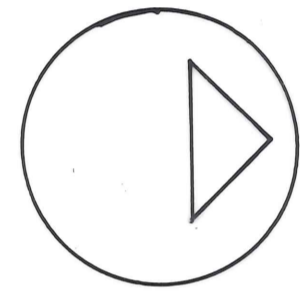

Ground

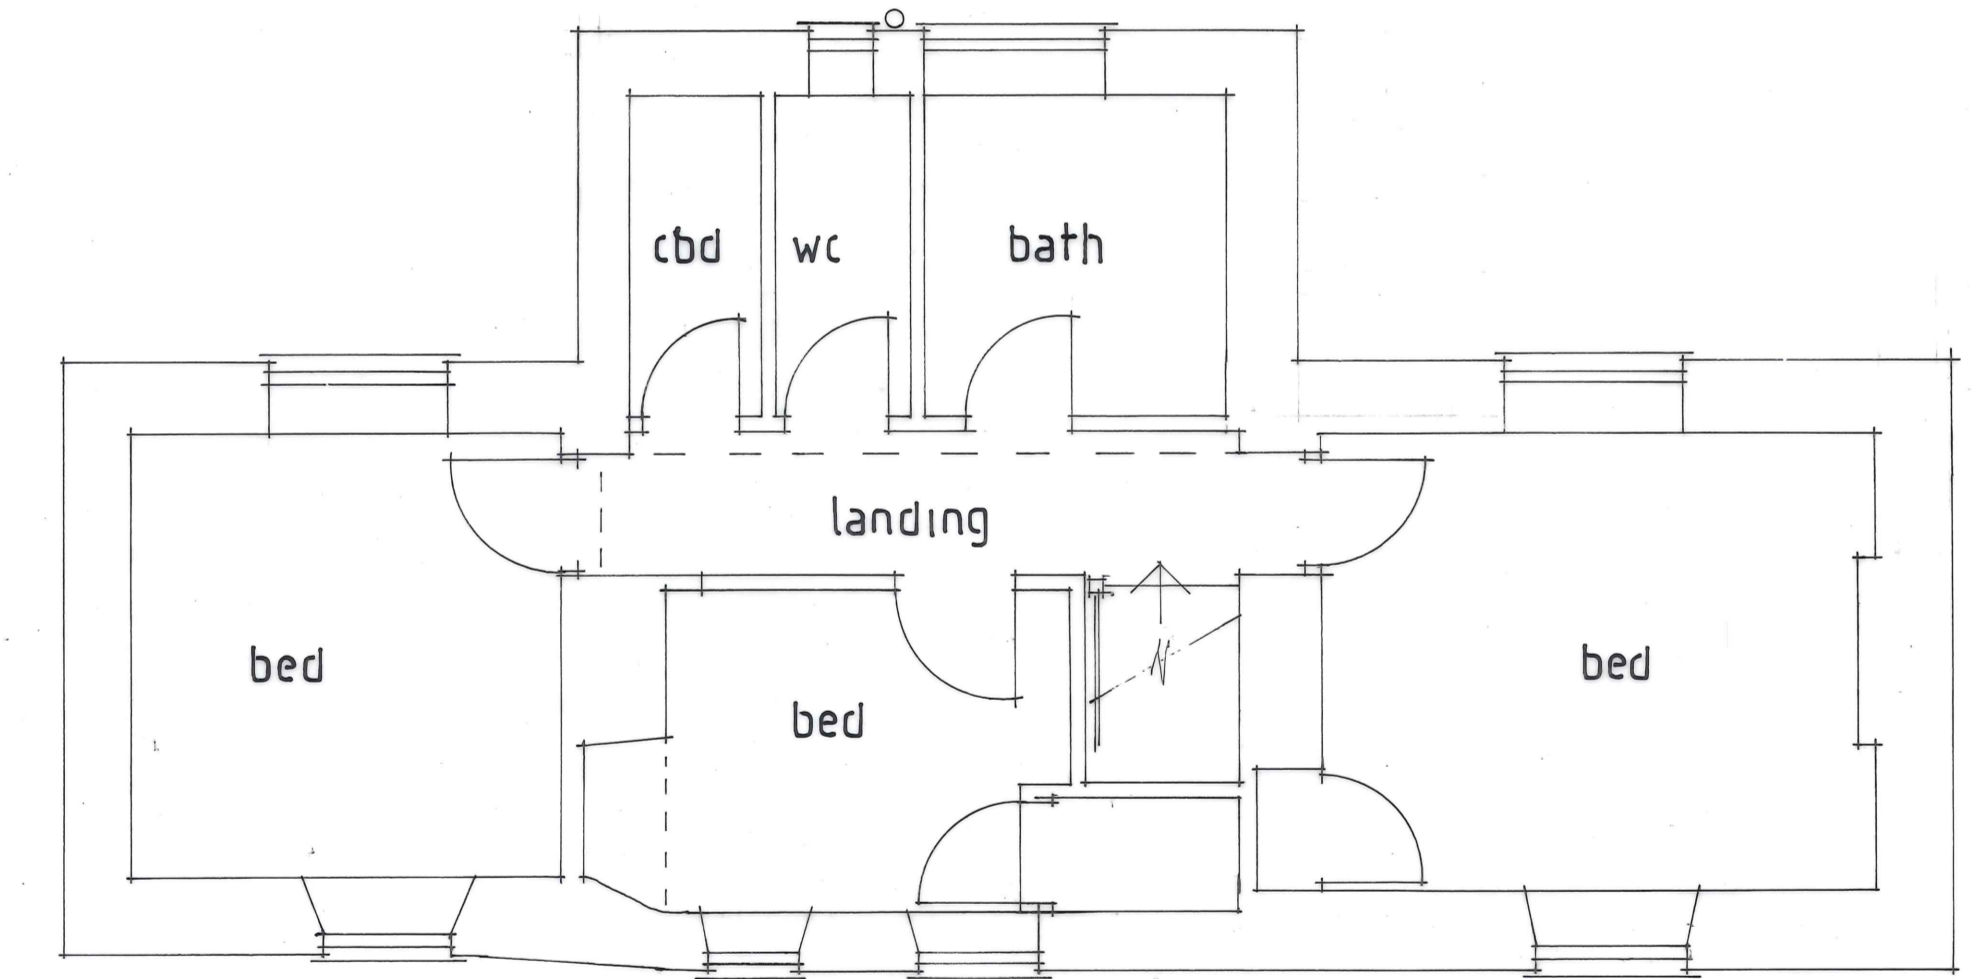

First

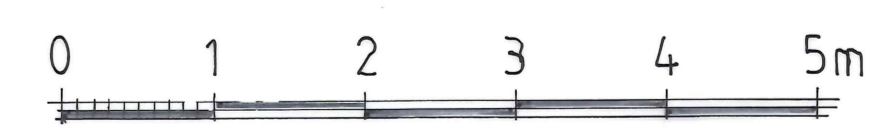

Revision	Date	Amendment
A	Jan 22	Materials

Project MANOR FARM COTTAGE UPTON NOBLE	Wolstenholme AND PARTNERS Chartered Building Surveyors The Studio, 157 Marston Lane, Frome, BA11 4DS Tel: 01373 464500 www.wandpsurveyors.co.uk
Title Existing	
Drawn JVP Scale 1:50	Date Jan 22 Checked
ALL DIMENSIONS TO BE CHECKED ON SITE DISCREPANCIES MUST BE REPORTED © This drawing is Copyright	
Dwg. No. Rev. 1587 / 1	