
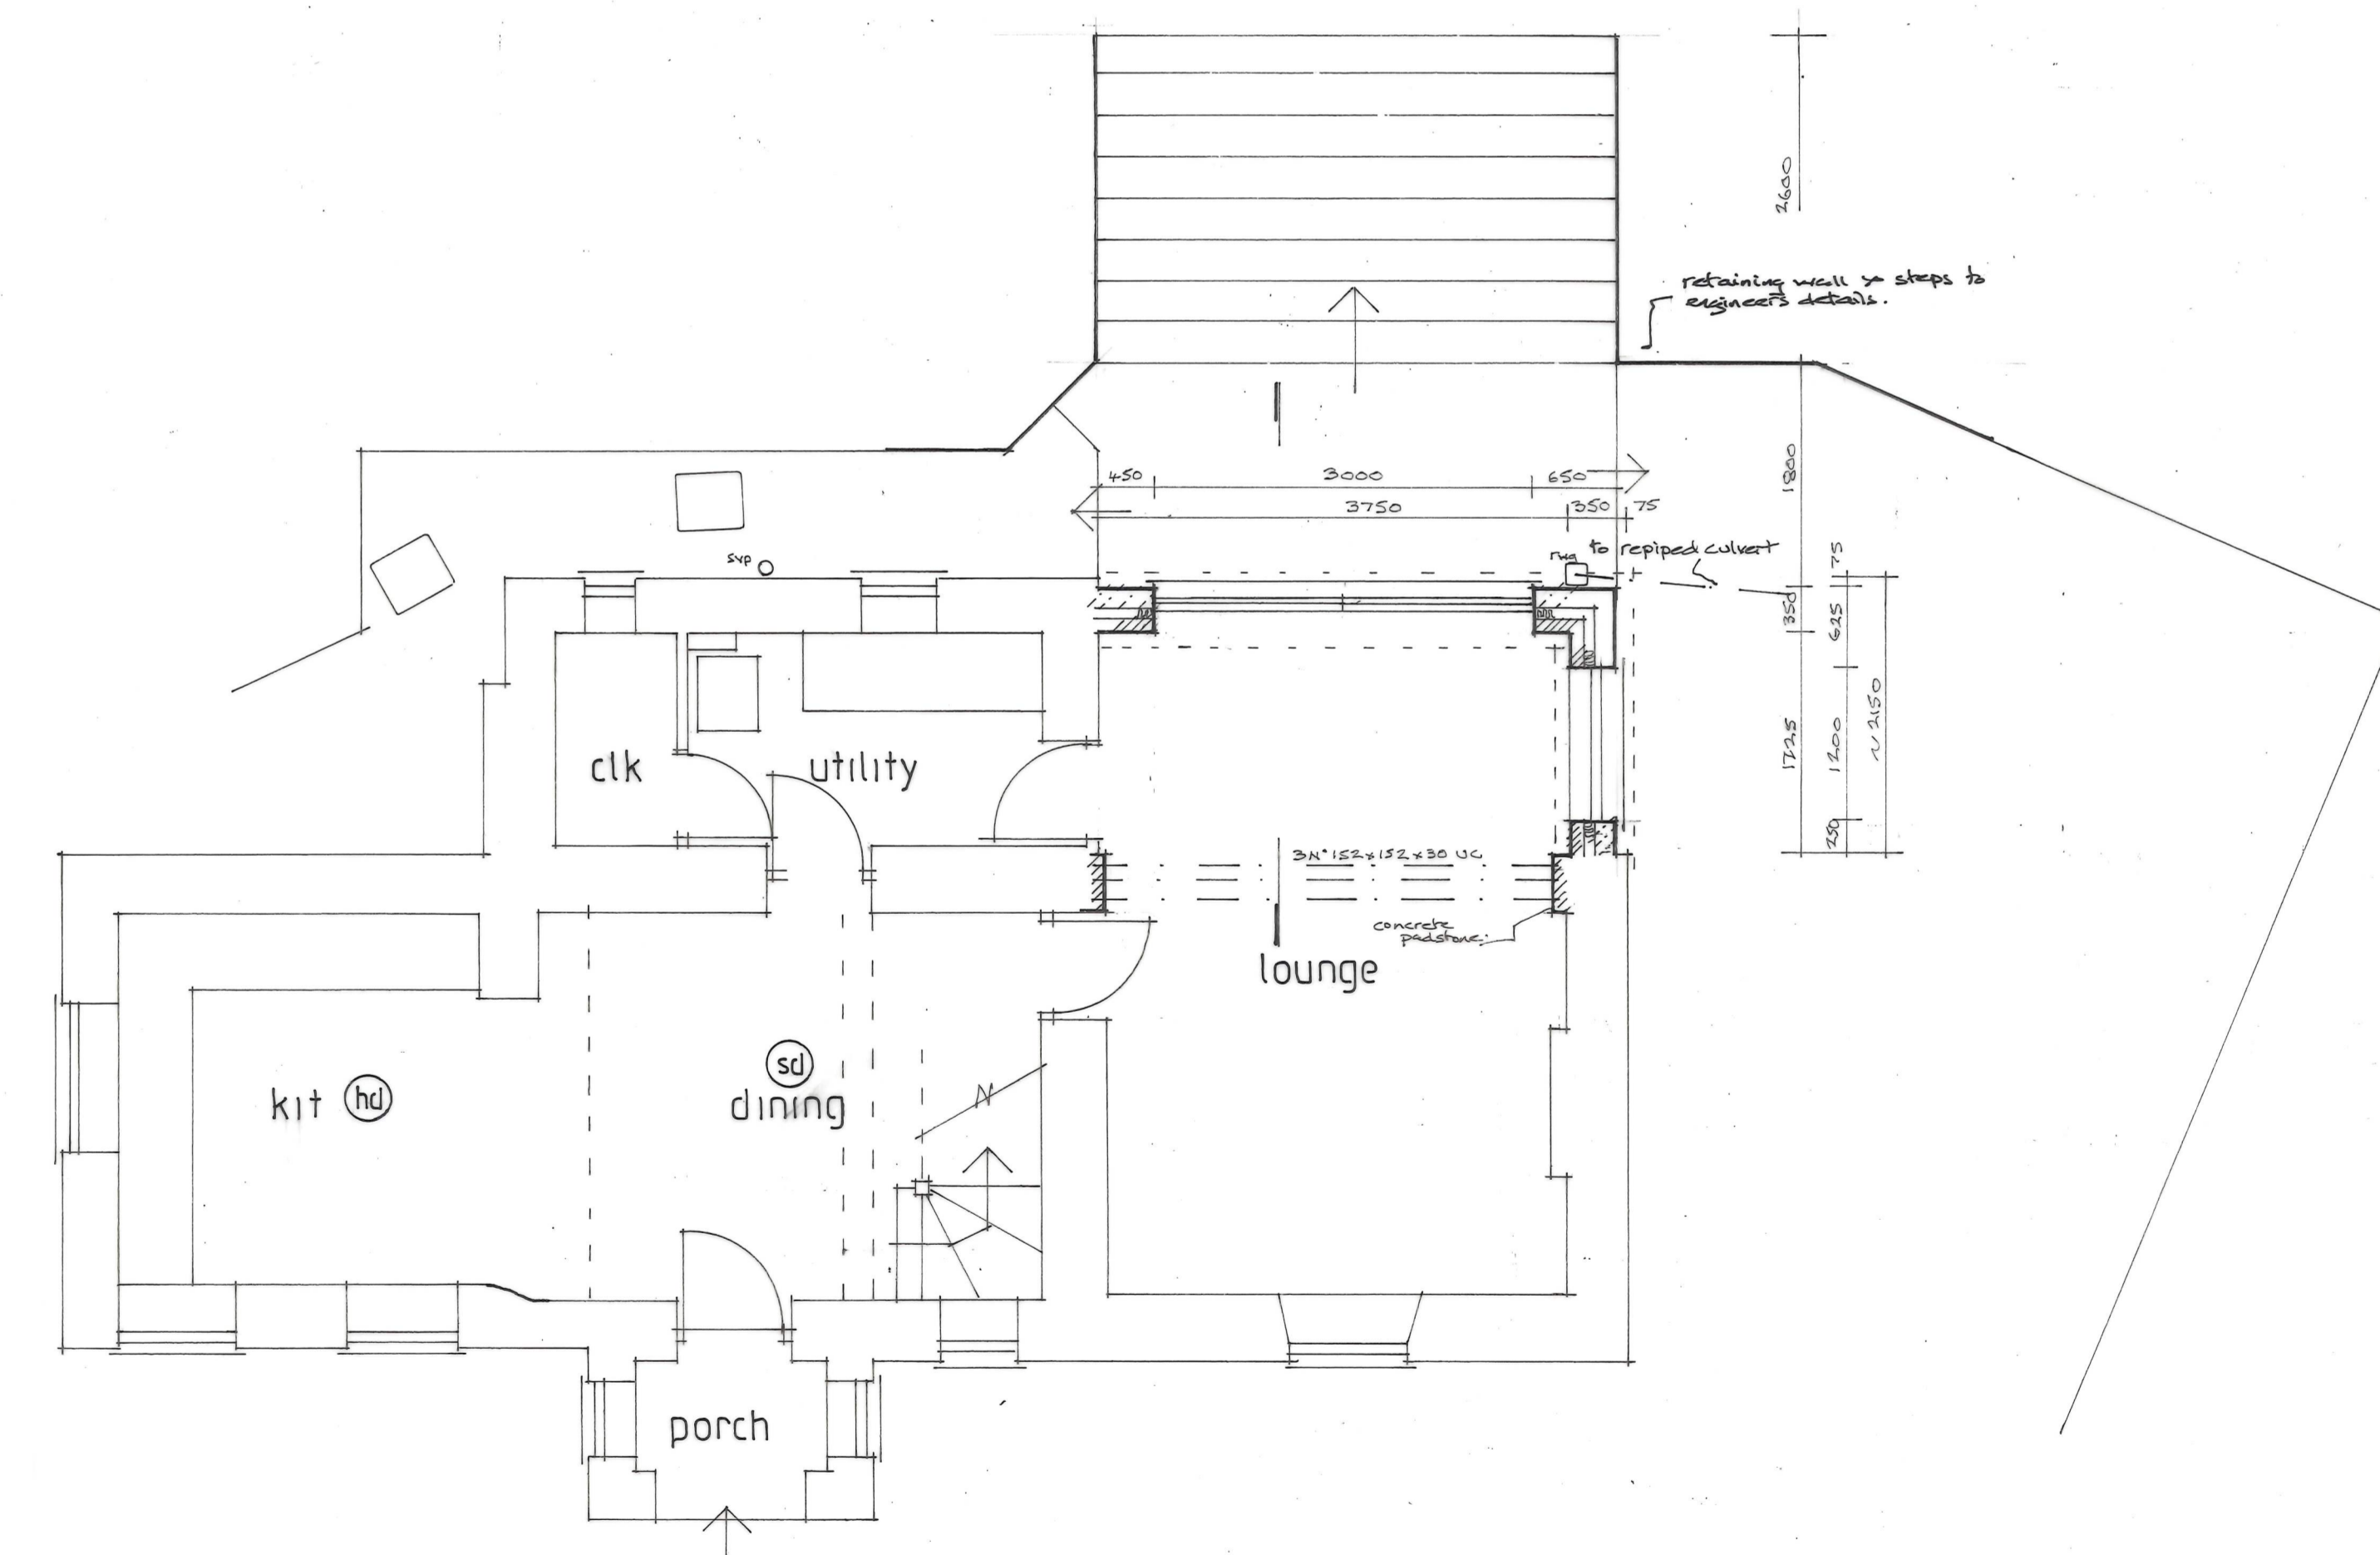




north

west

south

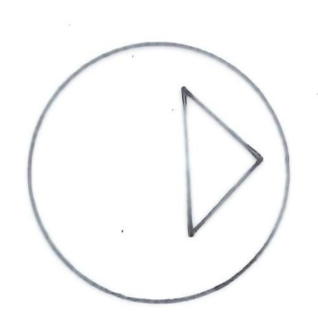

Ground

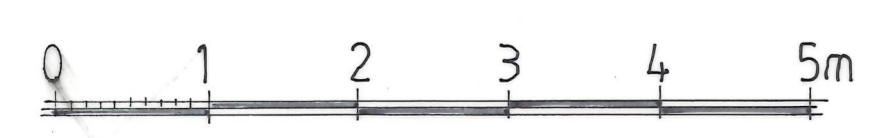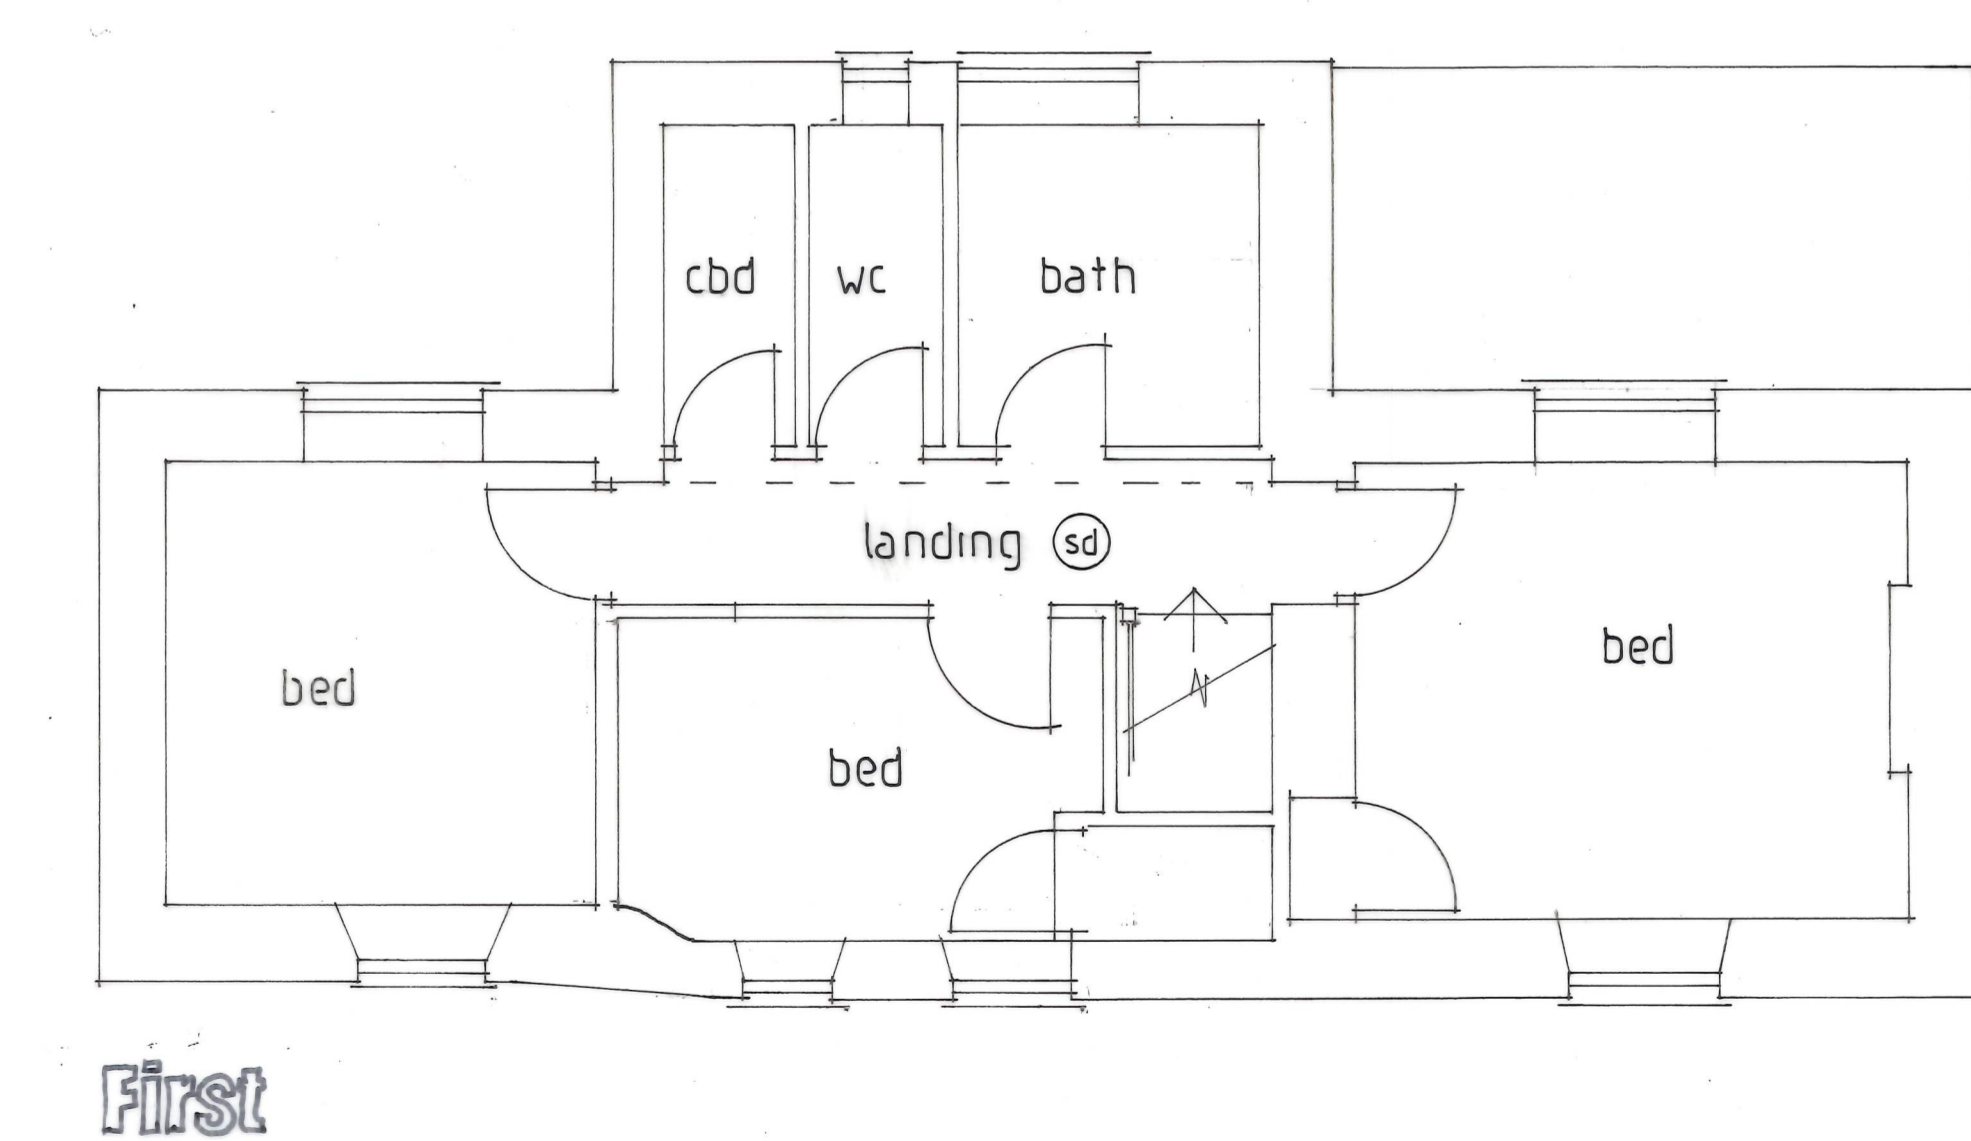

Revision	Date	Amendment
Project MANOR FARM COTTAGE UPTON NOBLE		
Title Proposed-revised		
Drawn DVP	Date Mar 24	Checked
Scale 1:50	ALL DIMENSIONS TO BE CHECKED ON SITE DISCREPANCIES MUST BE REPORTED	
Wolstenholme AND PARTNERS Chartered Building Surveyors The Studio, 157 Marston Lane, Frome, BA11 4DS Tel: 01373 464500 www.wandpsurveyors.co.uk		
Dwg. No. 1587/3		Rev. 3