


Manor Farm Cottage., Upton Noble, Shepton Mallet, Somerset, BA4 6BA

0 5 10 20 25m

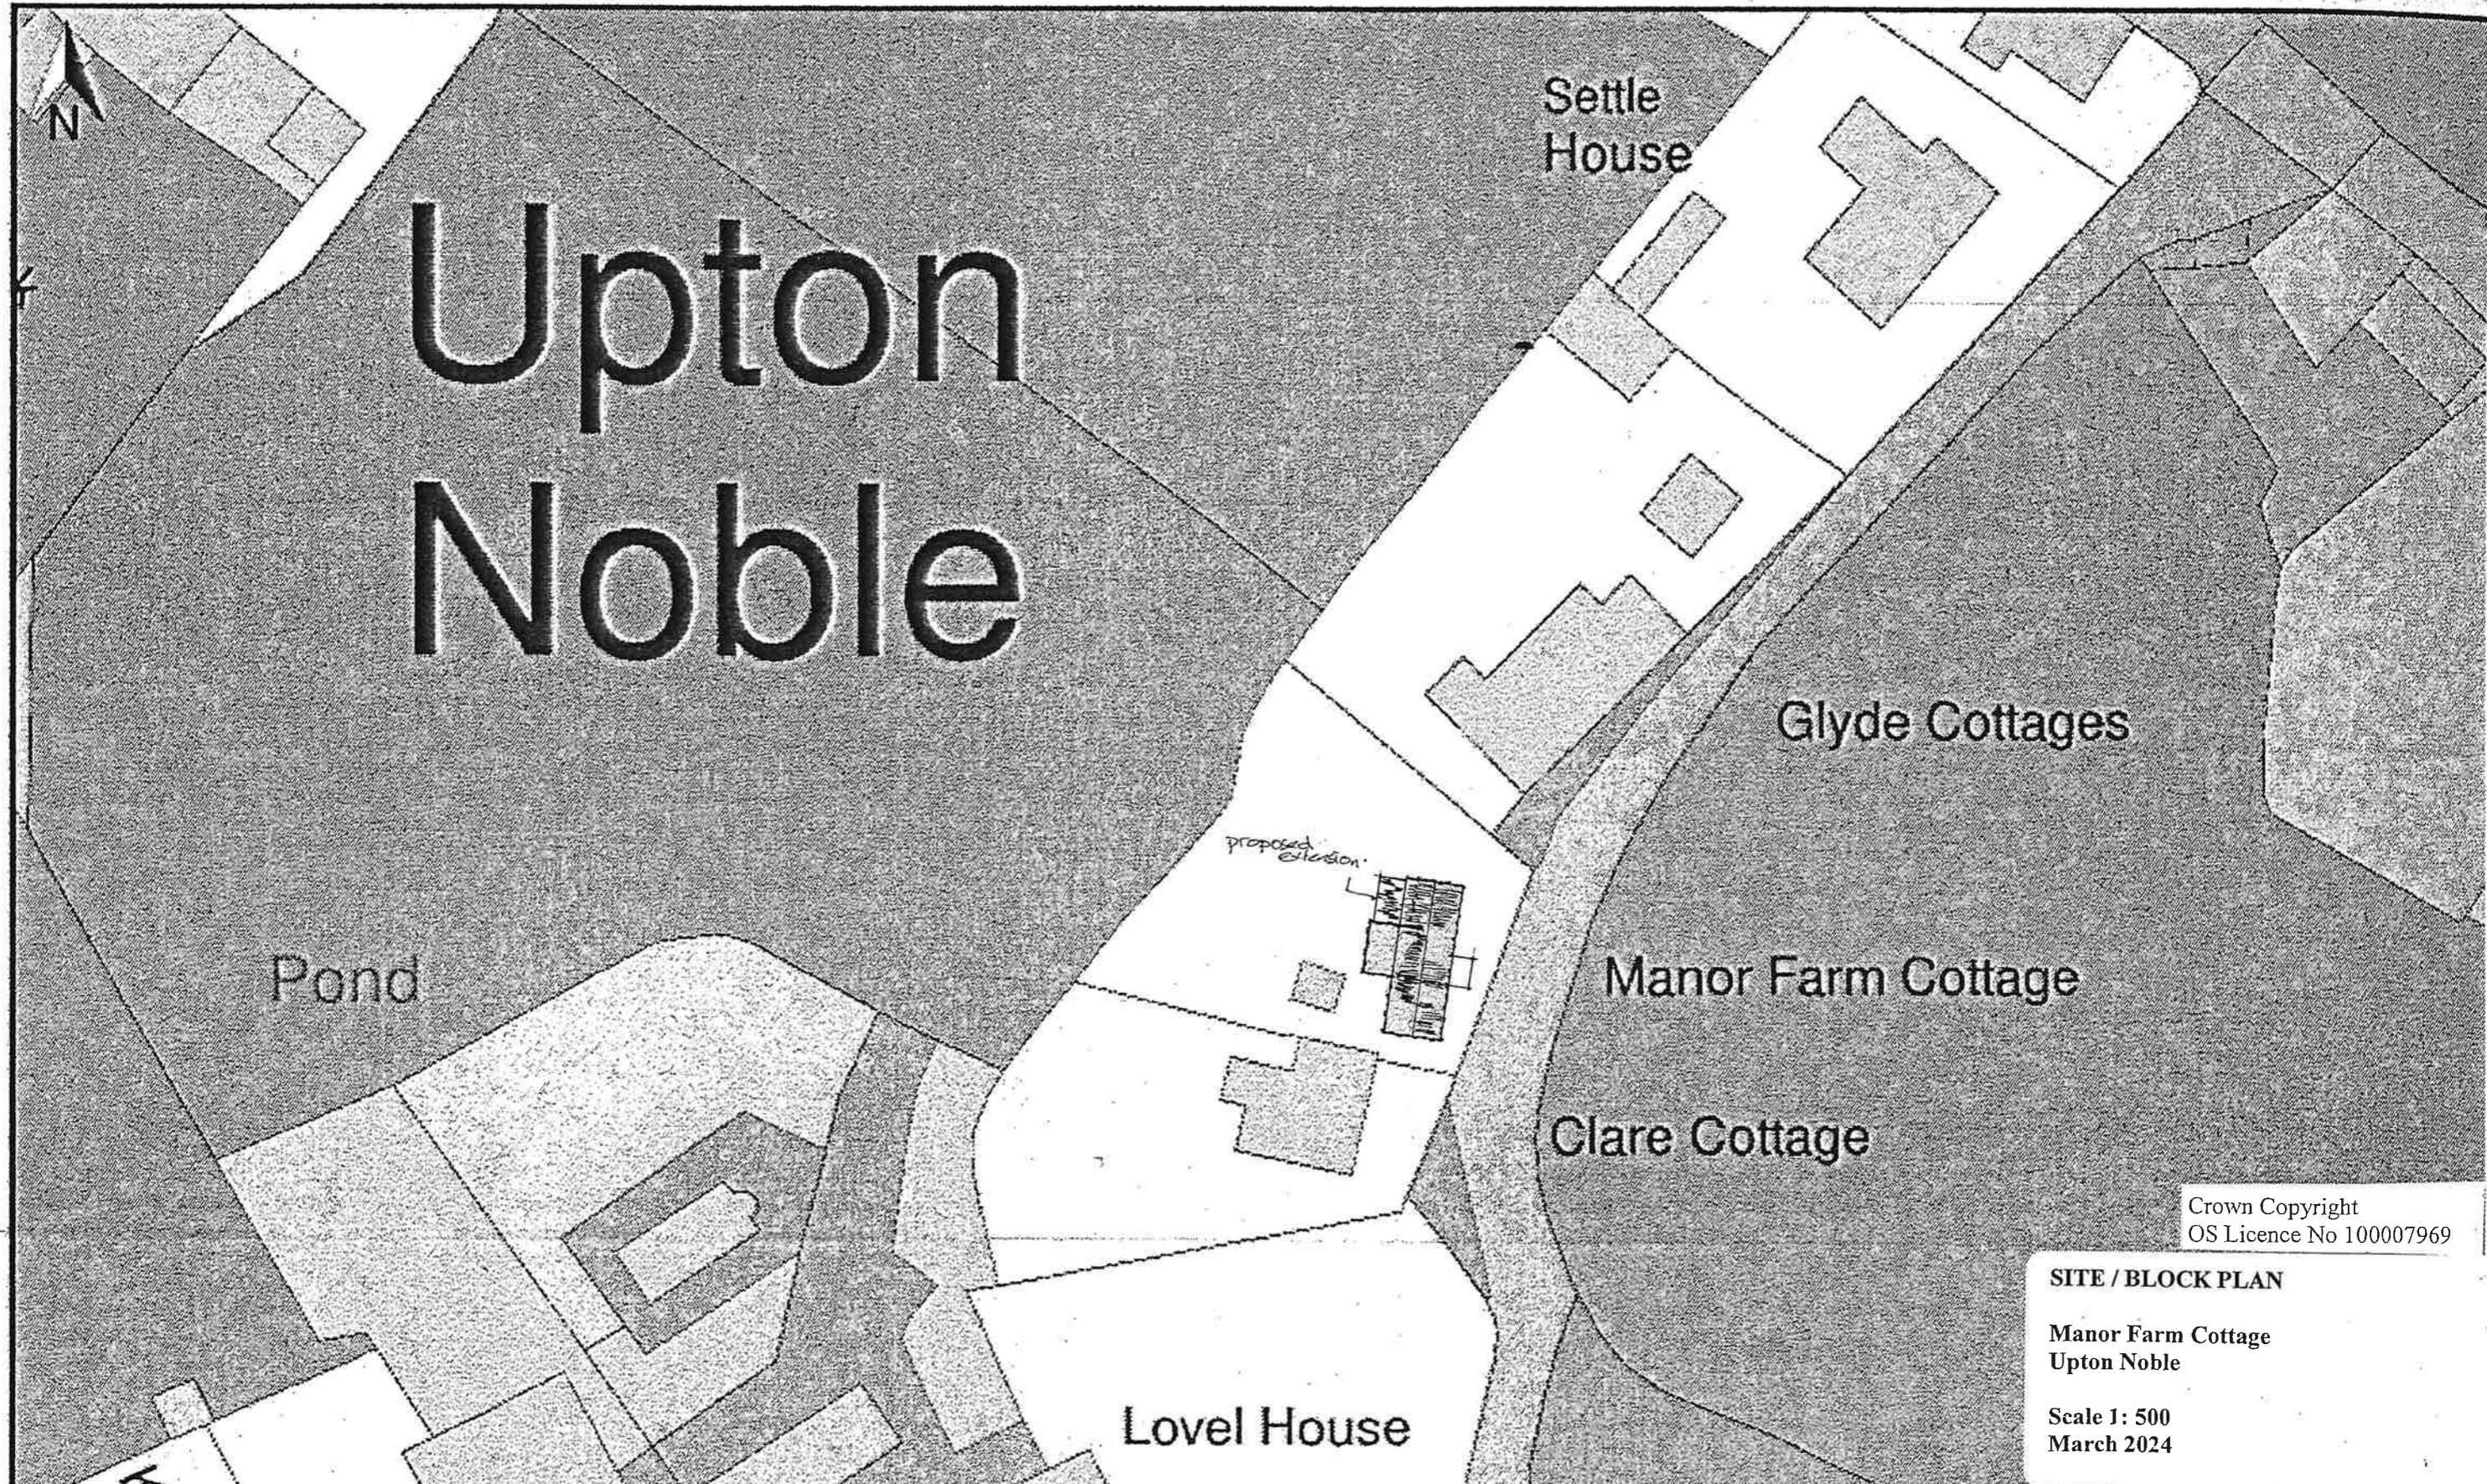

Crown Copyright
OS Licence No 100007969

SITE / BLOCK PLAN

**Manor Farm Cottage
Upton Noble**

Scale 1: 500
March 2024