



New PATIO
(porous paved, drained to soft landscaping)

New steps

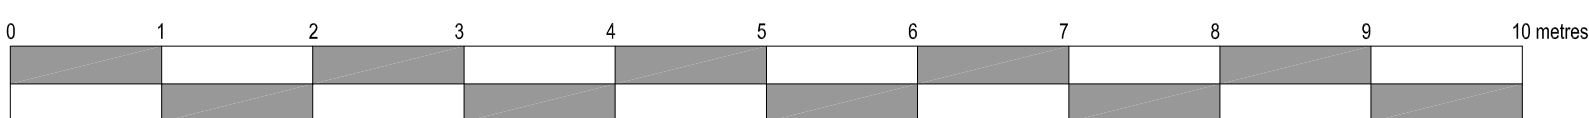

PROPOSED GROUND FLOORPLAN
1:50 @ A2

MARTIN COWLING ARCHITECT LTD	
SCALE: 1:50@A2	SITE: FOURWINDS SUGAR LANE BOURNE END
DRAWN: MC	TITLE: PROPOSED GROUND FLOORPLAN
DATE: MAY 22	
<small>CONTRACTORS MUST CHECK ALL DIMENSIONS ON SITE. ONLY QUALIFIED CONTRACTORS ARE TO BE INVOLVED FROM THE COMMENCEMENT OF WORK. ANY CHANGES MUST BE REPORTED TO THE ARCHITECT BEFORE PROCEEDING. © THE DRAWING IS COPYRIGHT</small>	
mobile: 07711 575945	MARTIN COWLING ARCHITECT LTD BA(hons) DipARCH
email: martin.cowling@gmail.com	web: www.martincowlingarchitect.com

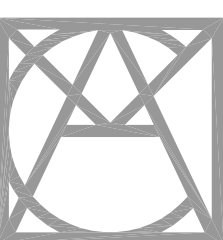

FWSL/ SK07F