
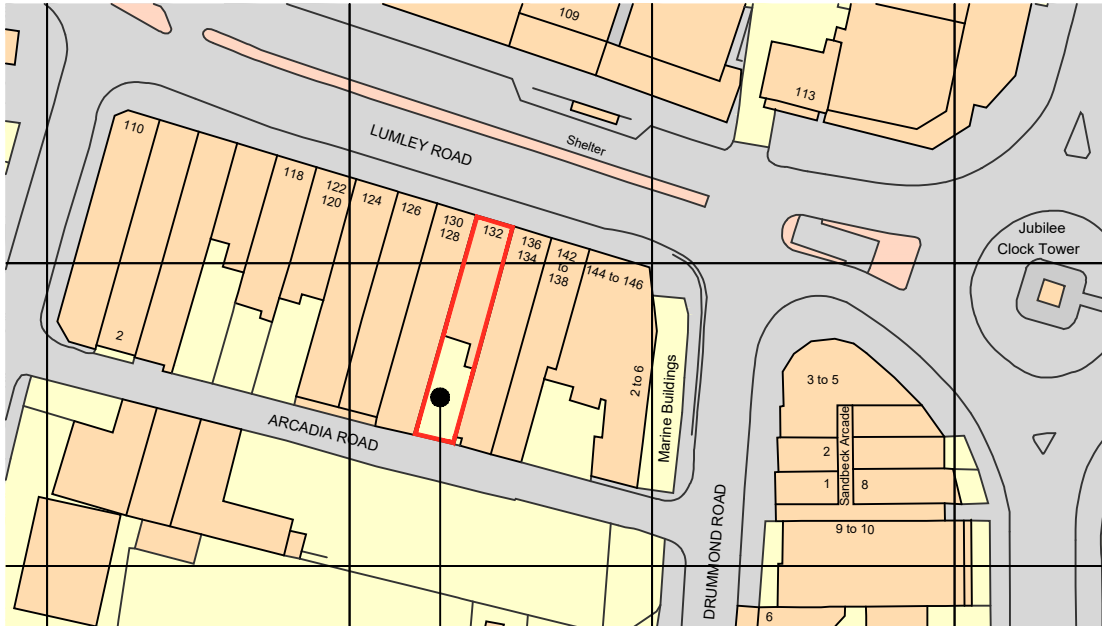
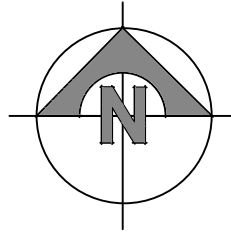


GRAPHIC SCALE 1:1250

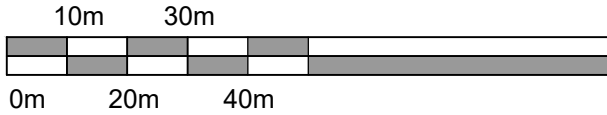

Application site outlined in red,
132 Lumley Road, Skegness, PE25 3NA

SITE LOCATION PLAN

1:1250 @ A4

- the reproduction of any ordnance survey information within this drawing is done with the consent of Her Majesty's Stationery Office under Licence No. 100043272
- do not scale this drawing, use only figured dimensions, discrepancies to be reported to this office immediately
- all information contained within this drawing remains the copyright of Heronswood Design Ltd and must not be copied without written consent of the practice

Revisions

Client

Mr N Iqbal

Project

Alterations and Modifications

Address

132 Lumley Road, Skegness

Drawing

Site Location Plan

Scale/Document Size

1:1250 @ A4

Date

February 2024

Drawing No.

1915I/24/01

The logo for Heronswood architectural design, featuring a stylized 'hw' in a green square followed by the text 'heronswood architectural design'. To the right, contact information is listed: T 01522 690138, E mail@hudarchitecture.co.uk, W www.hudarchitecture.co.uk. At the bottom, the address '2 Sadler Court | Lincoln | Lincolnshire | LN6 3RG' is provided. Social media icons for Instagram, Facebook, and Twitter are also present.